


(#58)
LEETE SYNDICATE ADDITION

PORTION OF THE SE 1/4 OF THE SW 1/4 OF SECTION 1
T19N - R19E

INTERSTATE

80

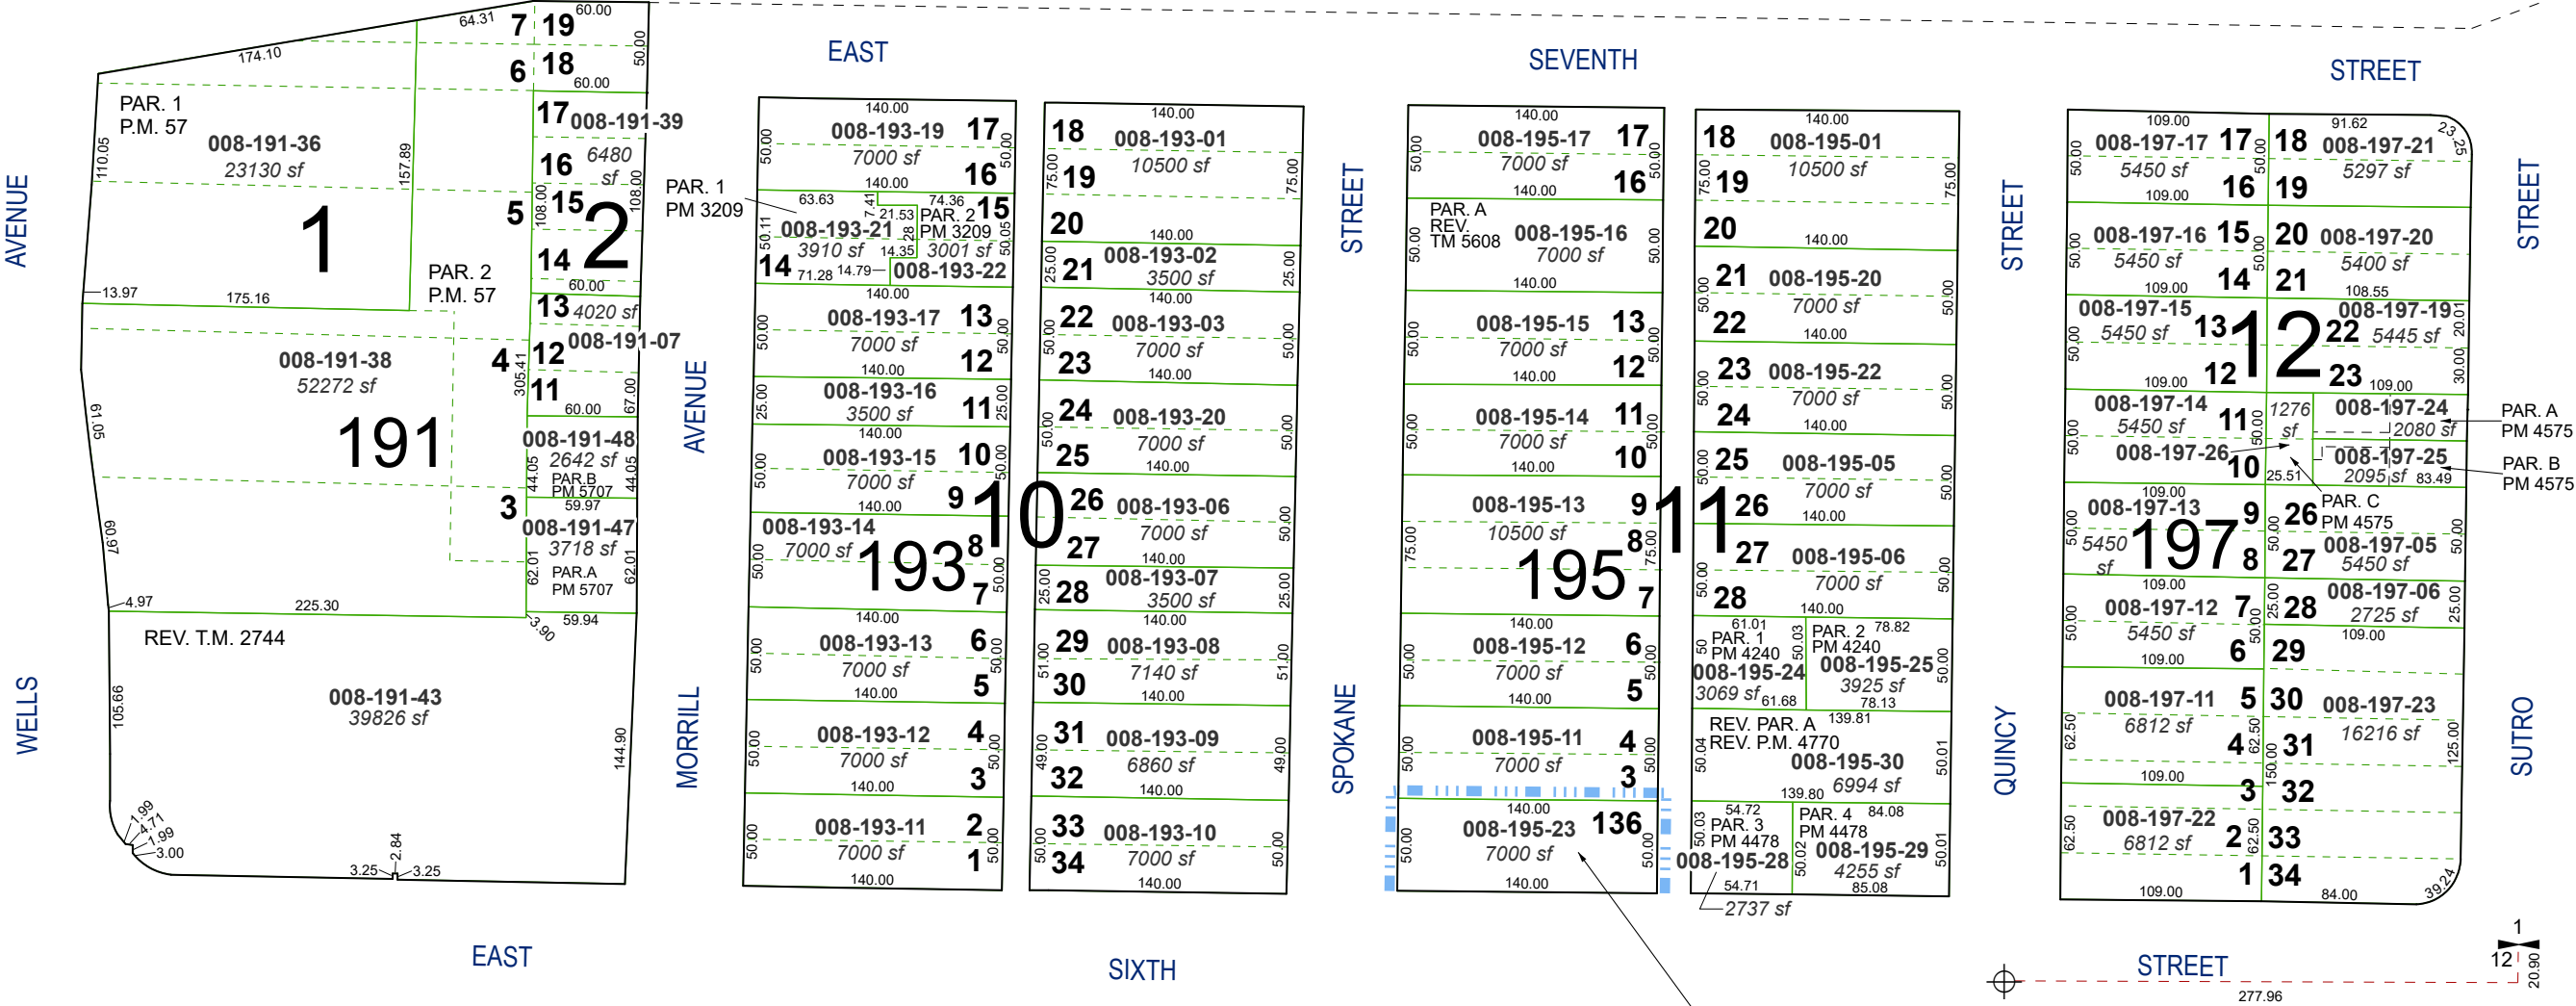


(#1378-79)
DOWNTOWN SERVICE CENTER

Assessor's Map Number



008-19

STATE OF NEVADA
WASHOE COUNTY
ASSESSOR'S OFFICE

1001 East Ninth Street, Building D
Reno, Nevada 89512
(775) 328-2231

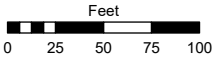

1 inch = 100 feet

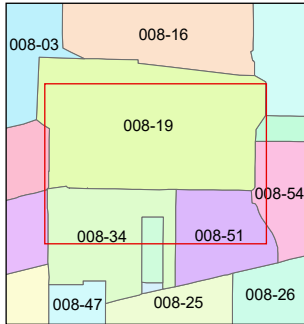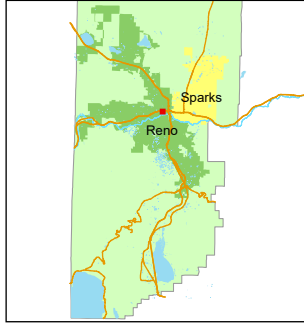

created by: TWT 10/10/2012

updated: JRA 02/06/24 KDW 12/16/25

area previously shown on map(s):

008-32

NOTE: This map was prepared for the use of the Washoe County Assessor for assessment and illustrative purposes only. It does not represent a survey of the premises. No liability is assumed as to the sufficiency or accuracy of the data delineated hereon.