


(#4795)
RIVERSIDE DRIVE
CONDOMINIUMS

A POR. OF THE SE ¼ OF SEC. 10
T19N - R19E

LEVEL 4

NOTES:
- C.E. = COMMON ELEMENT
- L.C.E. = LIMITED COMMON ELEMENT
- COMBINED COMMON ELEMENT PARCEL
SHOWN ON PAGE 010-59-S1
- COMBINED LIMITED COMMON ELEMENT
PARCEL SHOWN ON PAGE 010-60-S4

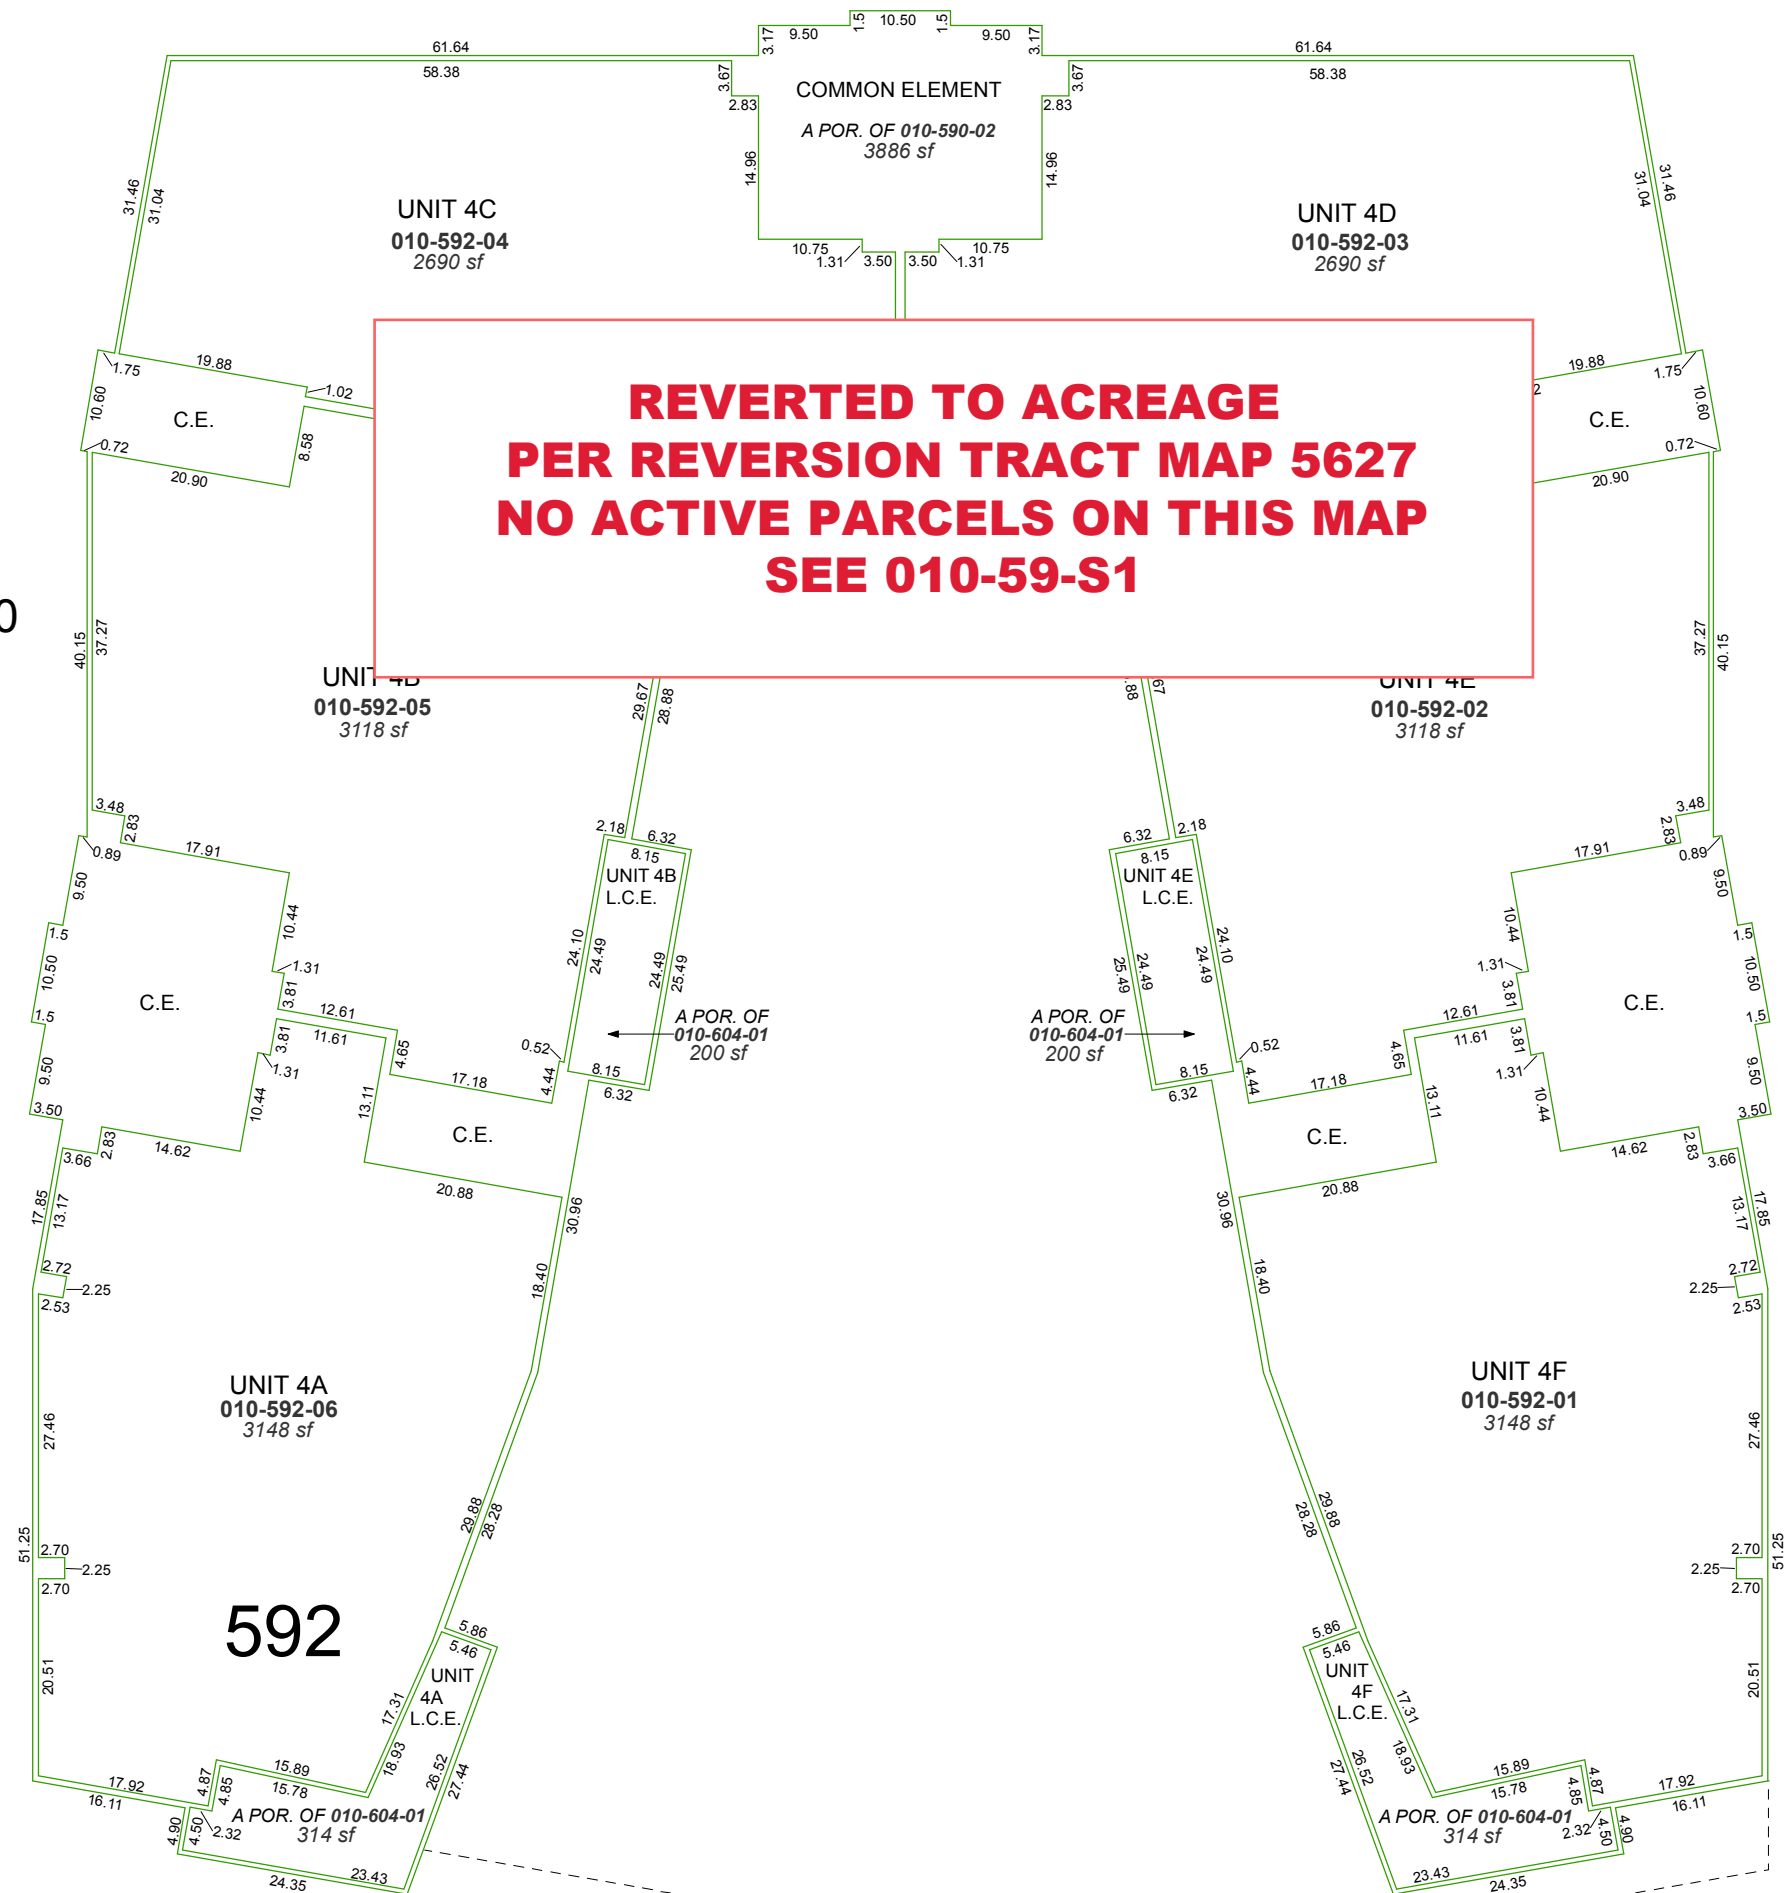

Assessor's Map Number

010-59-S6



STATE OF NEVADA
WASHOE COUNTY
ASSESSOR'S OFFICE
Joshua G. Wilson, Assessor

1001 East Ninth Street
Building D
Reno, Nevada 89512
(775) 328-2231



Feet
0 2.5 5 10 15 20

1 inch = 20 feet

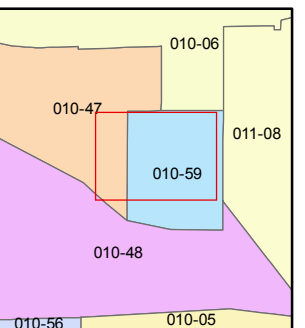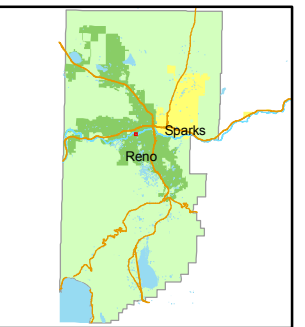

created by: NLH 7/23/2010

last updated: _____

area previously shown on map(s)

010-06

NOTE: This map was prepared for the use of the Washoe County Assessor for assessment and illustrative purposes only. It does not represent a survey of the premises. No liability is assumed as to the sufficiency or accuracy of the data delineated hereon.