


TRUCKEE RIVER

(#5606) AMENDED RIVERCREST AT IDLEWILD

PORTION OF NW ¼ SECTION 15
& NE ¼ OF SECTION 16
T19N - R19E

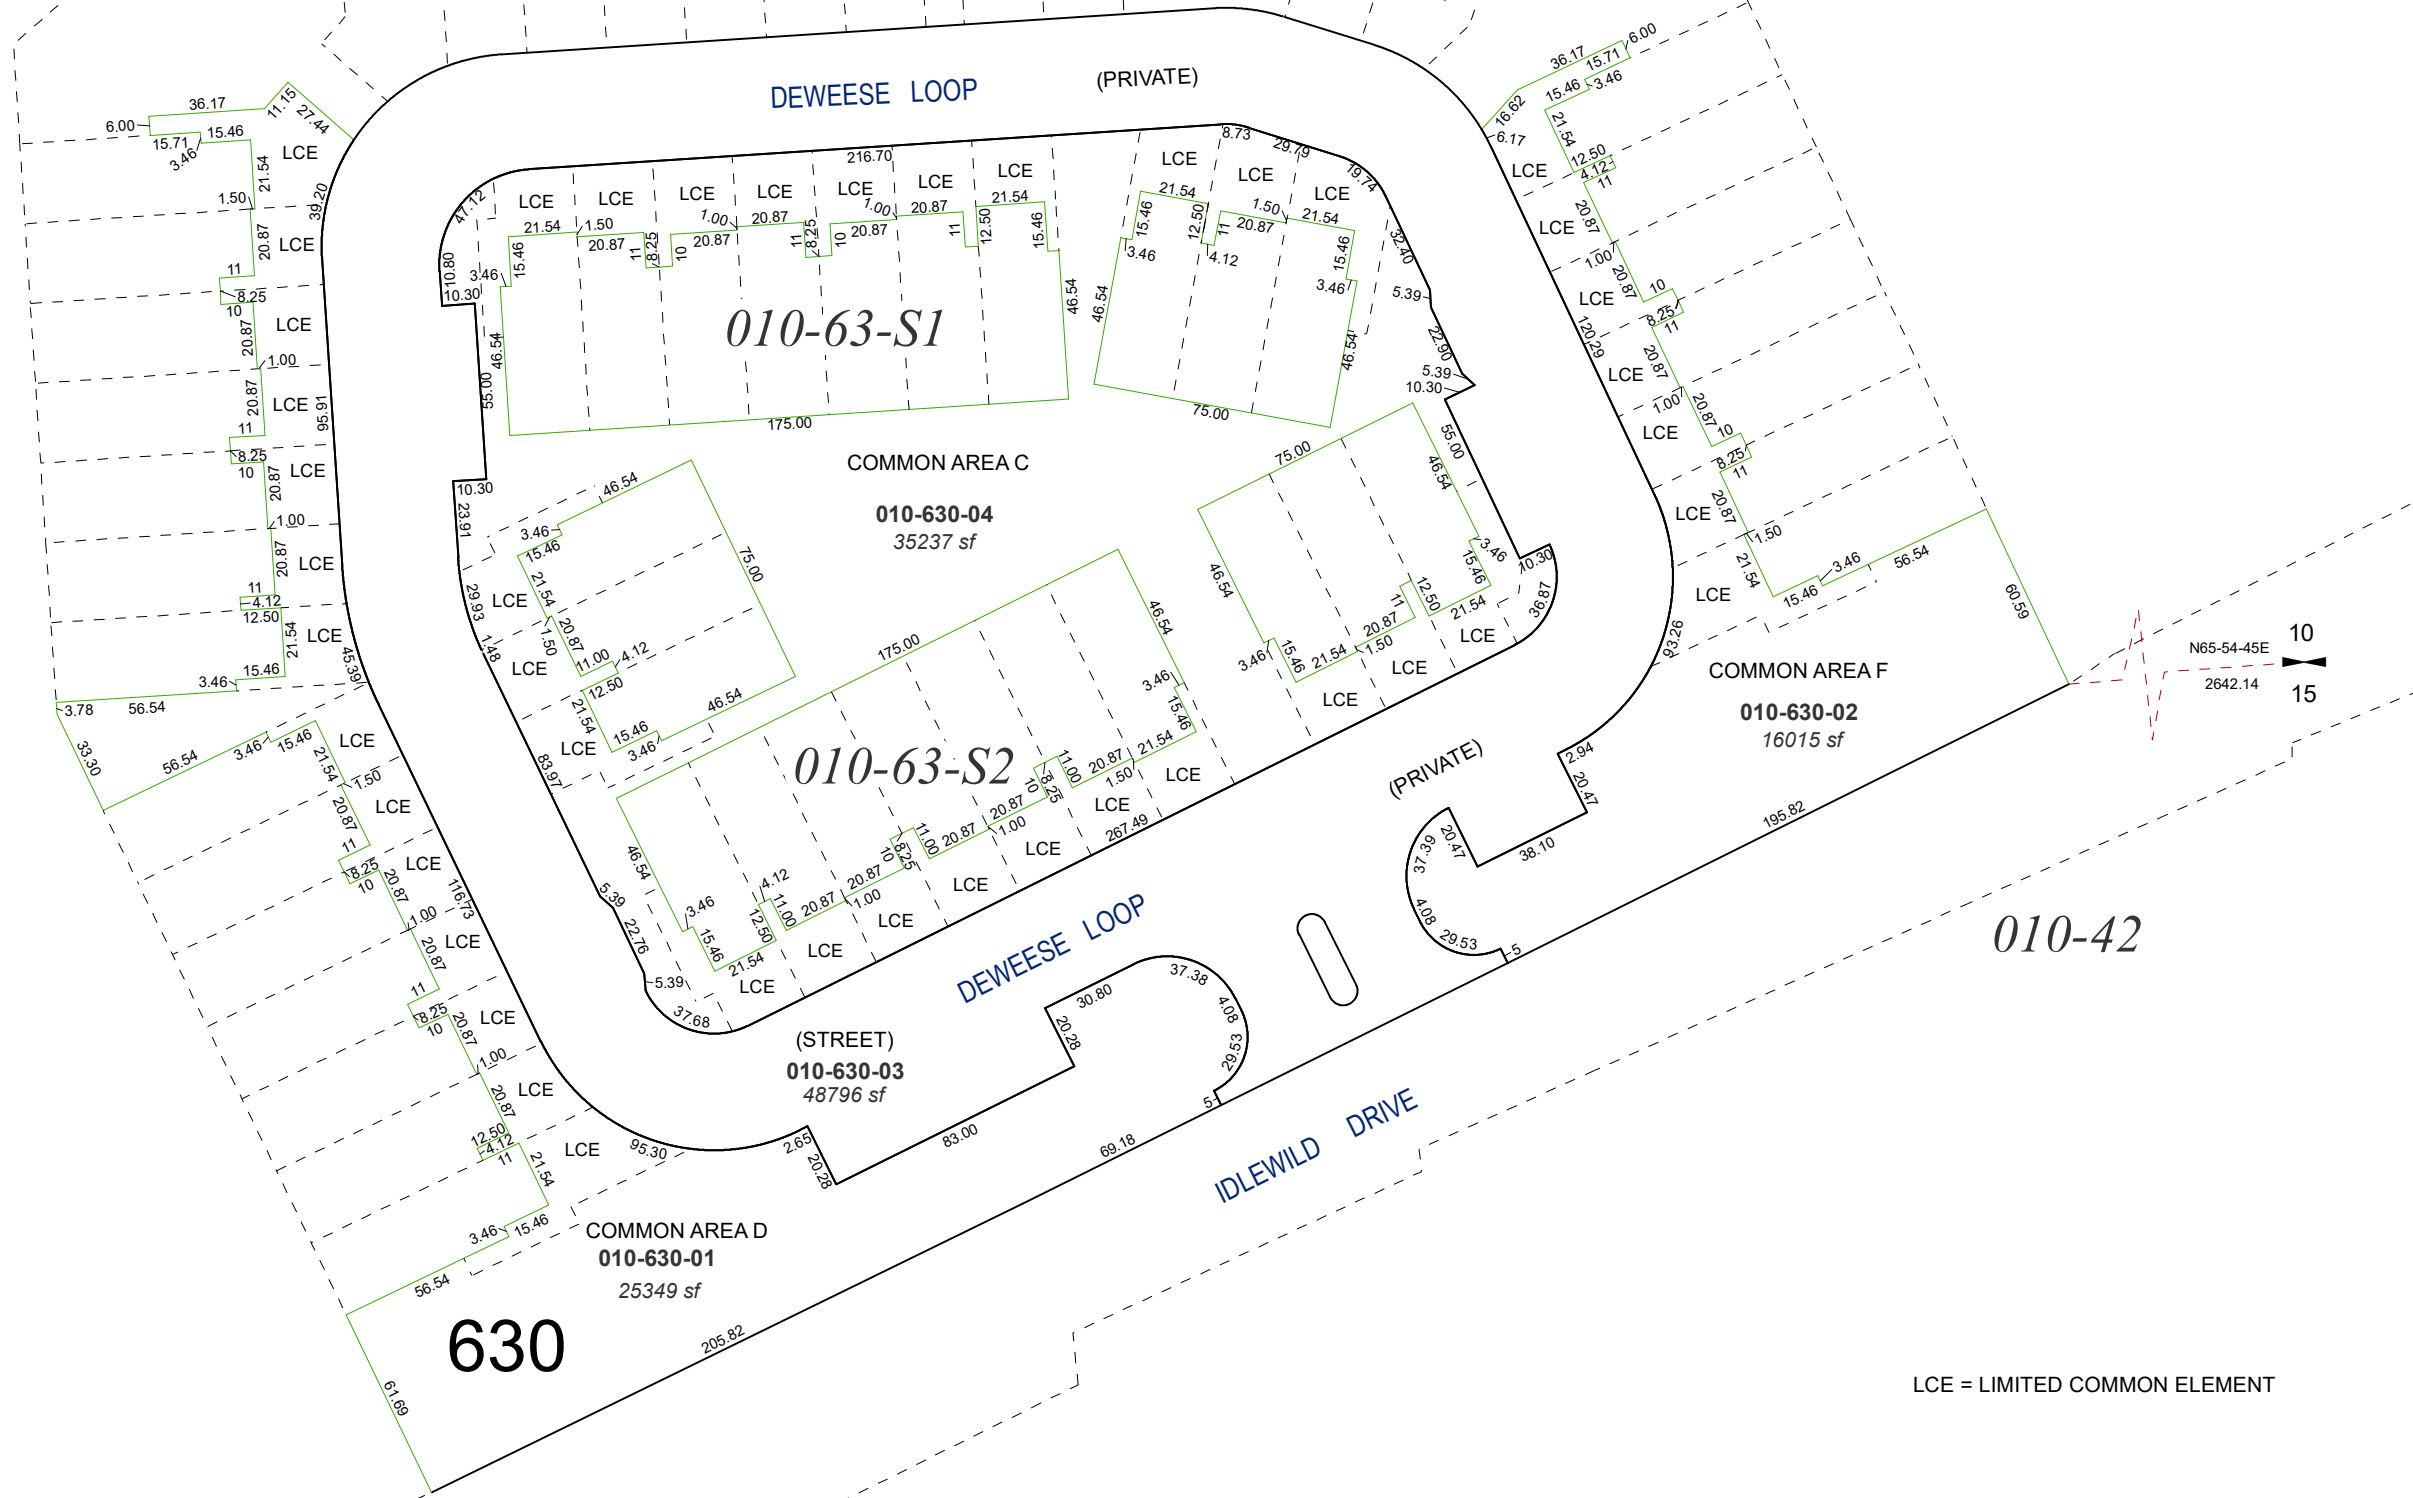

Assessor's Map Number

010-63



STATE OF NEVADA
WASHOE COUNTY
ASSESSOR'S OFFICE

1001 East Ninth Street, Building D
Reno, Nevada 89512
(775) 328-2231



Feet
0 10 20 30 40 50 60

1 inch = 60 feet

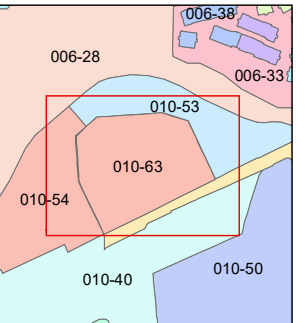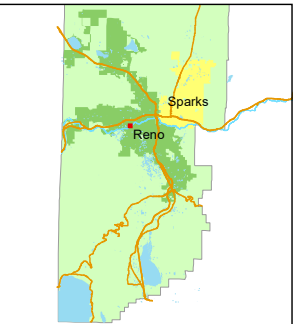

created by: JKF 9/5/2025

updated:

area previously shown on map(s):

010-42

LCE = LIMITED COMMON ELEMENT

NOTE: This map was prepared for the use of the Washoe County Assessor for assessment and illustrative purposes only. It does not represent a survey of the premises. No liability is assumed as to the sufficiency or accuracy of the data delineated hereon.