

# REMAPPED




11-40

## TYPICAL UNITS

See Pages 61, 62, & 63

3/3/2011

ARLINGTON TOWERS  
A CONDOMINIUM SUBDIVISION  
OF AN EXISTING BUILDING  
UNDIV. 1/195 INT. REAL PROPERTY  
UNDIV. 1/194 INT. COMMON AREA

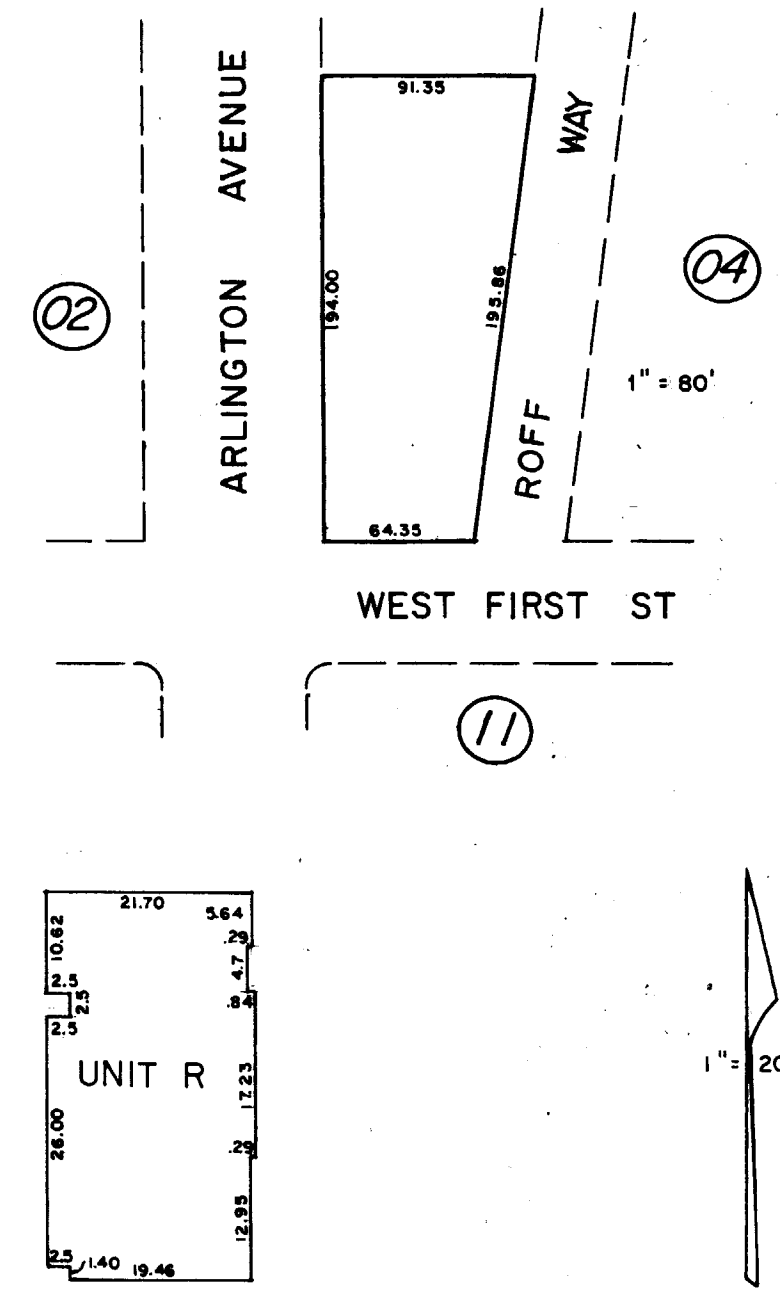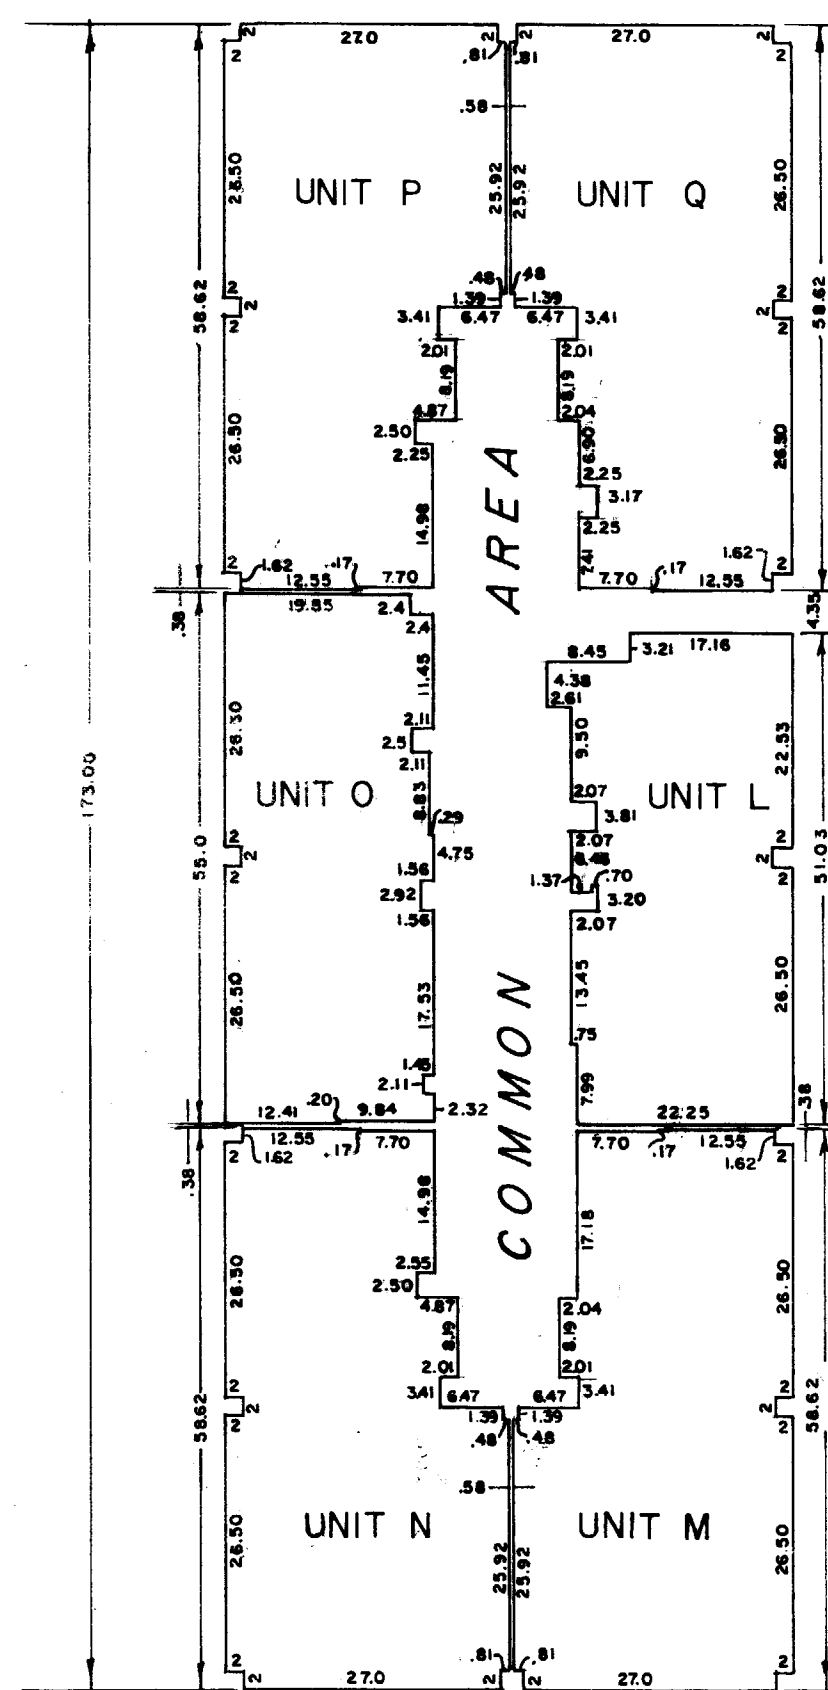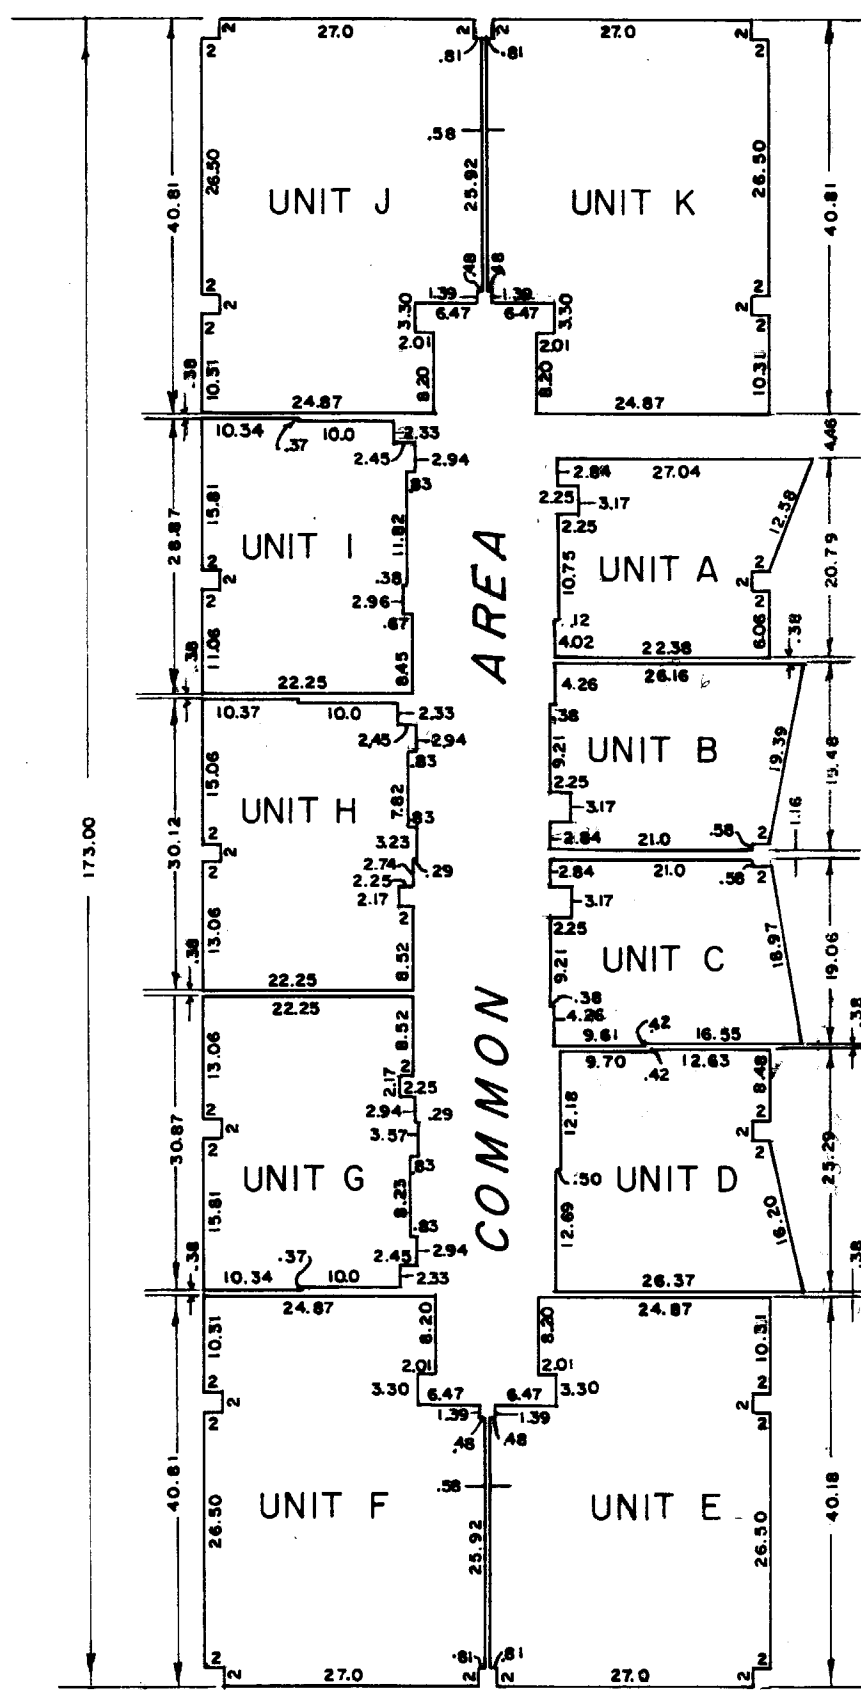

NOTE: This Map is prepared for the use of the Washoe County Assessor for Assessment and illustrative purposes only, it does not represent survey of the premises. No liability is assumed as to the sufficiency or accuracy of the data delineated hereon.

Assessor's Map County of Washoe, Nevada  
NOTE - ASSESSOR'S BLOCK NUMBERS SHOWN IN ELLIPSES  
ASSESSOR'S PARCEL NUMBERS SHOWN IN CIRCLES

drawn by MARY CRAIG 4/80  
revised 1/26/81  
superseded