


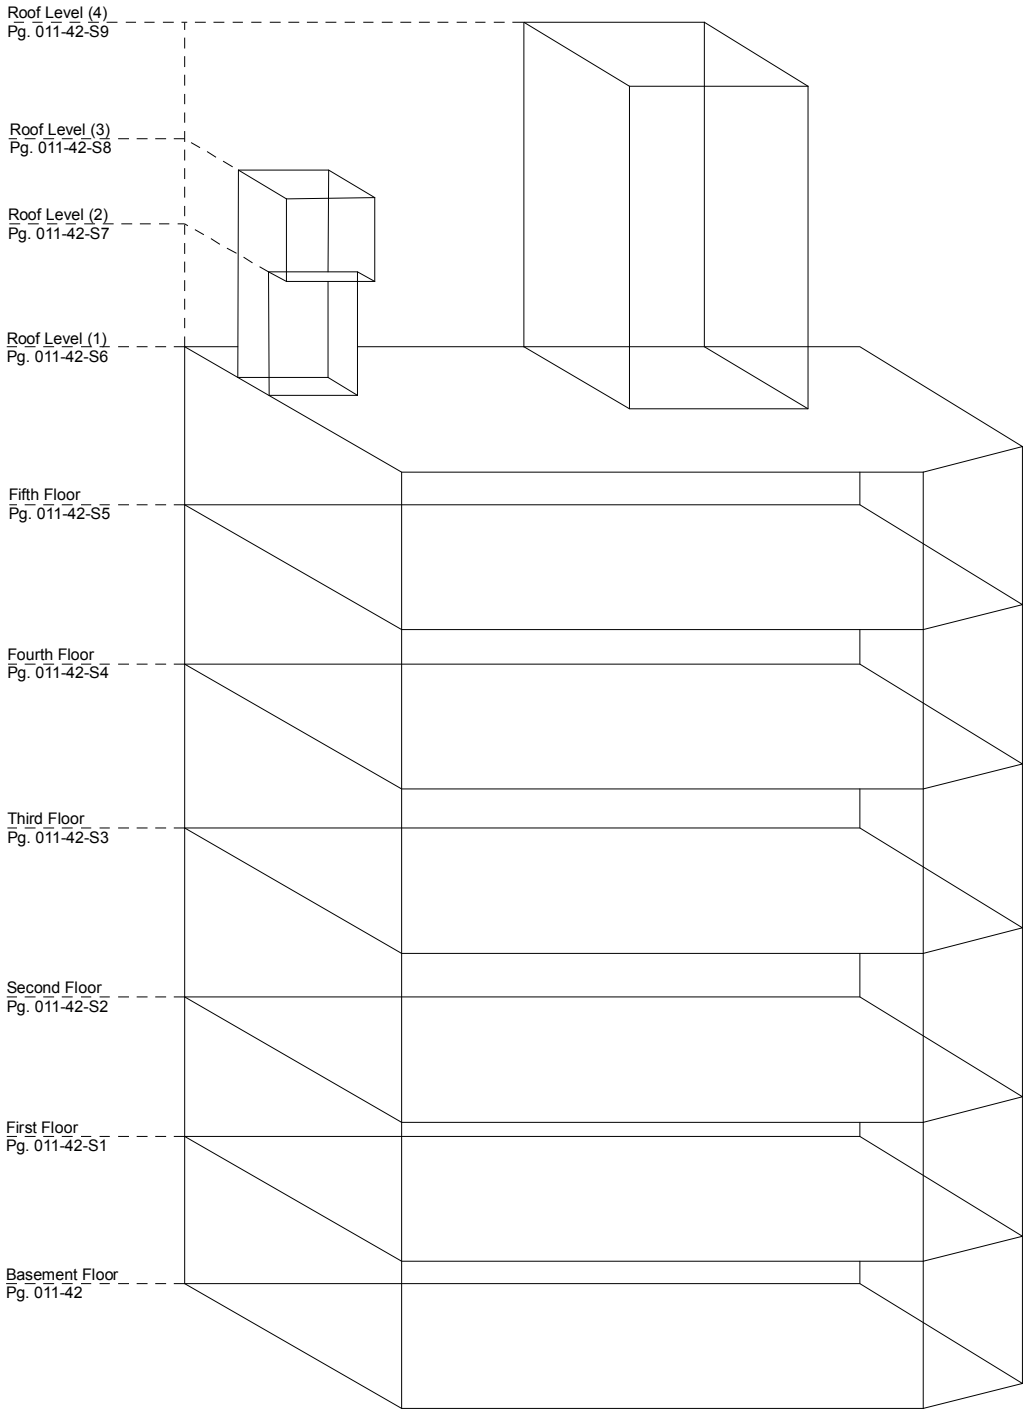


BUILDING DETAIL
(not to scale)

RENO TOWNSITE (#94)
LOTS 11&12, BLOCK X,
RECORD OF SURVEY #1626

A POR. OF THE SE 1/4 OF SEC. 11,
T19-R19E.


BASEMENT FLOOR

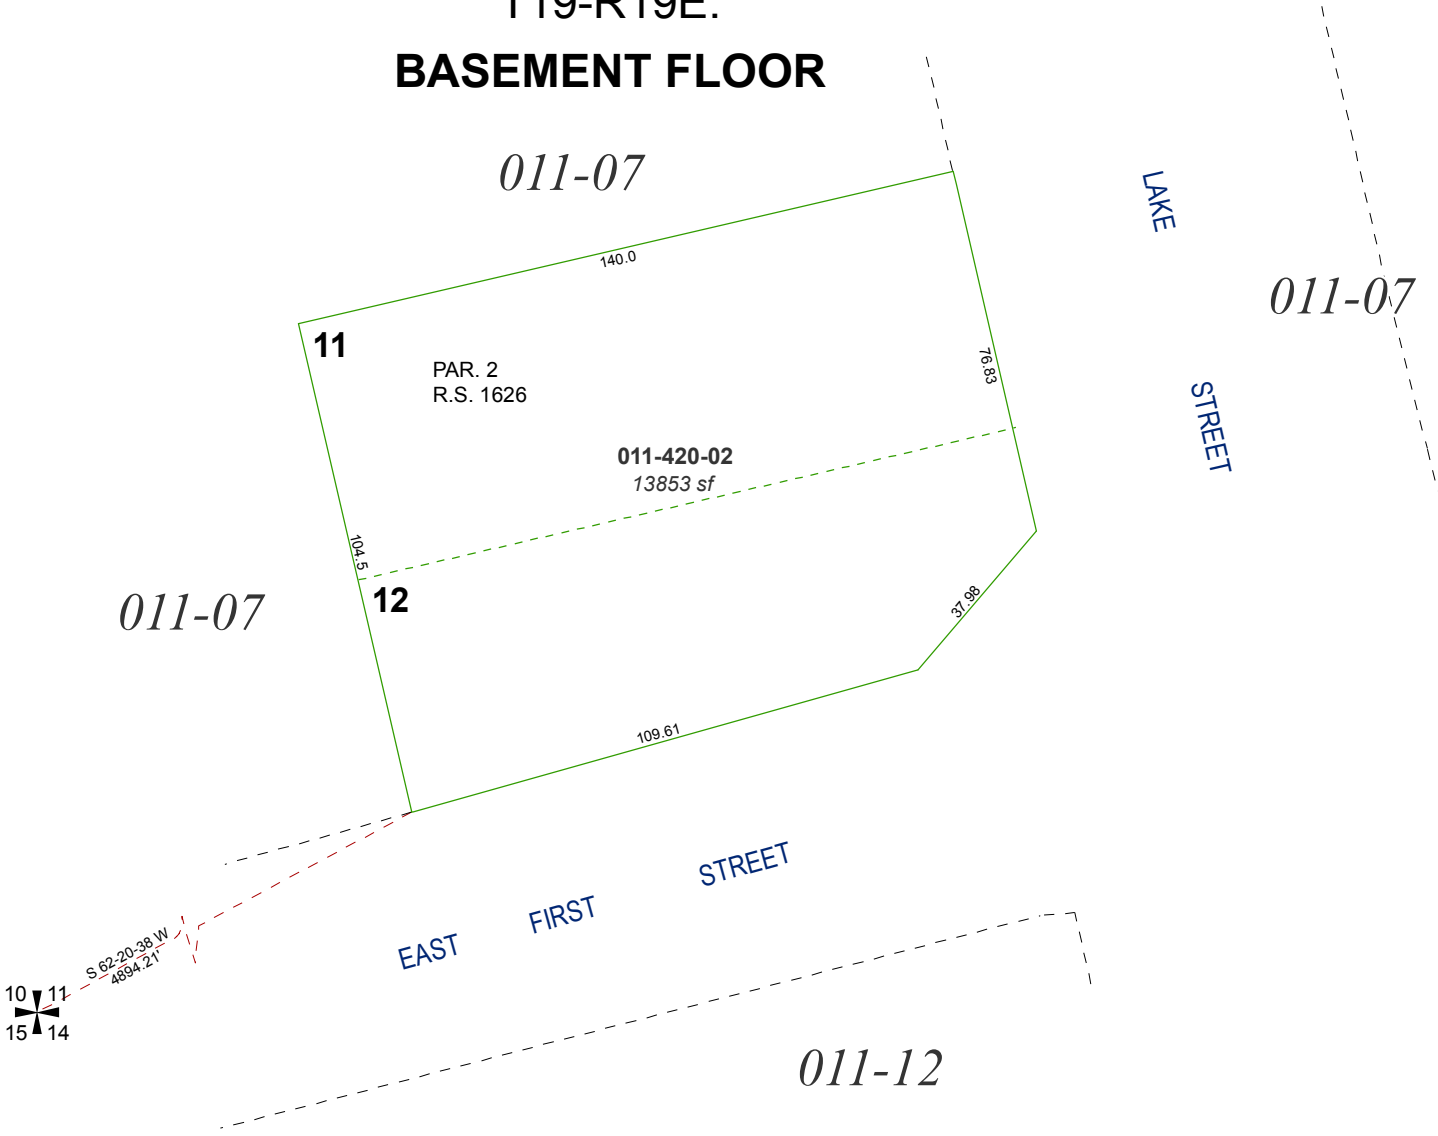



Assessor's Map Number
011-42

STATE OF NEVADA
WASHOE COUNTY
ASSESSOR'S OFFICE
Joshua G. Wilson, Assessor

1001 East Ninth Street
Building D
Reno, Nevada 89512
(775) 328-2231

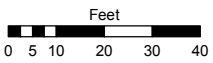

1 inch = 40 feet

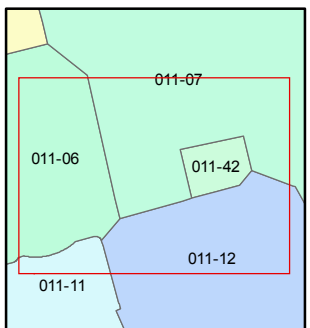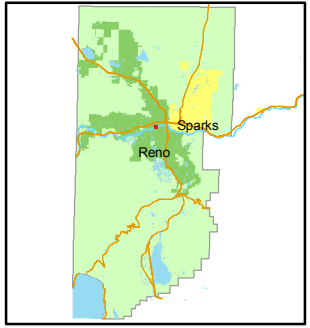

created by: NLH 2/23/2010

last updated: _____

area previously shown on map(s)
011-07

NOTE: This map was prepared for the use of the Washoe County Assessor for assessment and illustrative purposes only. It does not represent a survey of the premises. No liability is assumed as to the sufficiency or accuracy of the data delineated hereon.