

(#4789)
THE PALLADIO
A CONDOMINIUM SUBDIVISION
A POR. OF THE SE 1/4 OF SEC. 11
T19N - R19E

011-06

WEST FIRST STREET

011-11

SITE & VICINITY

NOTE: SEE PAGES 011-52-S1 THROUGH
011-53-S4 FOR PARCELS

NORTH SIERRA STREET


TRUCKEE RIVER LANE

TRUCKEE RIVER

RIVER

011-11

1" = 40'

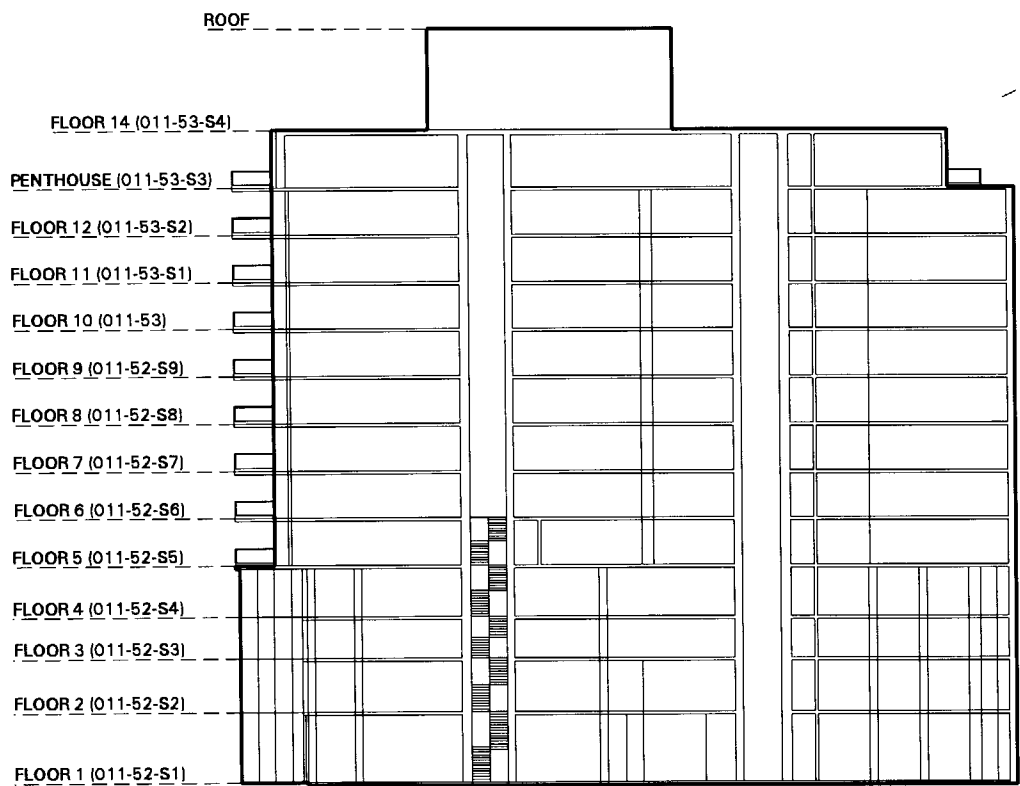

SOUTHERN FACE ELEVATION VIEW

--NOT TO SCALE--

011-44

NOTE: This map is prepared for the use of the Washoe County Assessor for assessment and illustrative purposes only. It does not represent a survey of the premises. No liability is assumed as to the sufficiency or the accuracy of the data delineated hereon.

Office of Washoe County Assessor, Nevada - Joshua G. Wilson

This area previously shown on 011-11

NOTE: Areas of parcels which are less than 2 acres are shown in square feet.

Drawn by	NLH 06/13/07
Revised	