


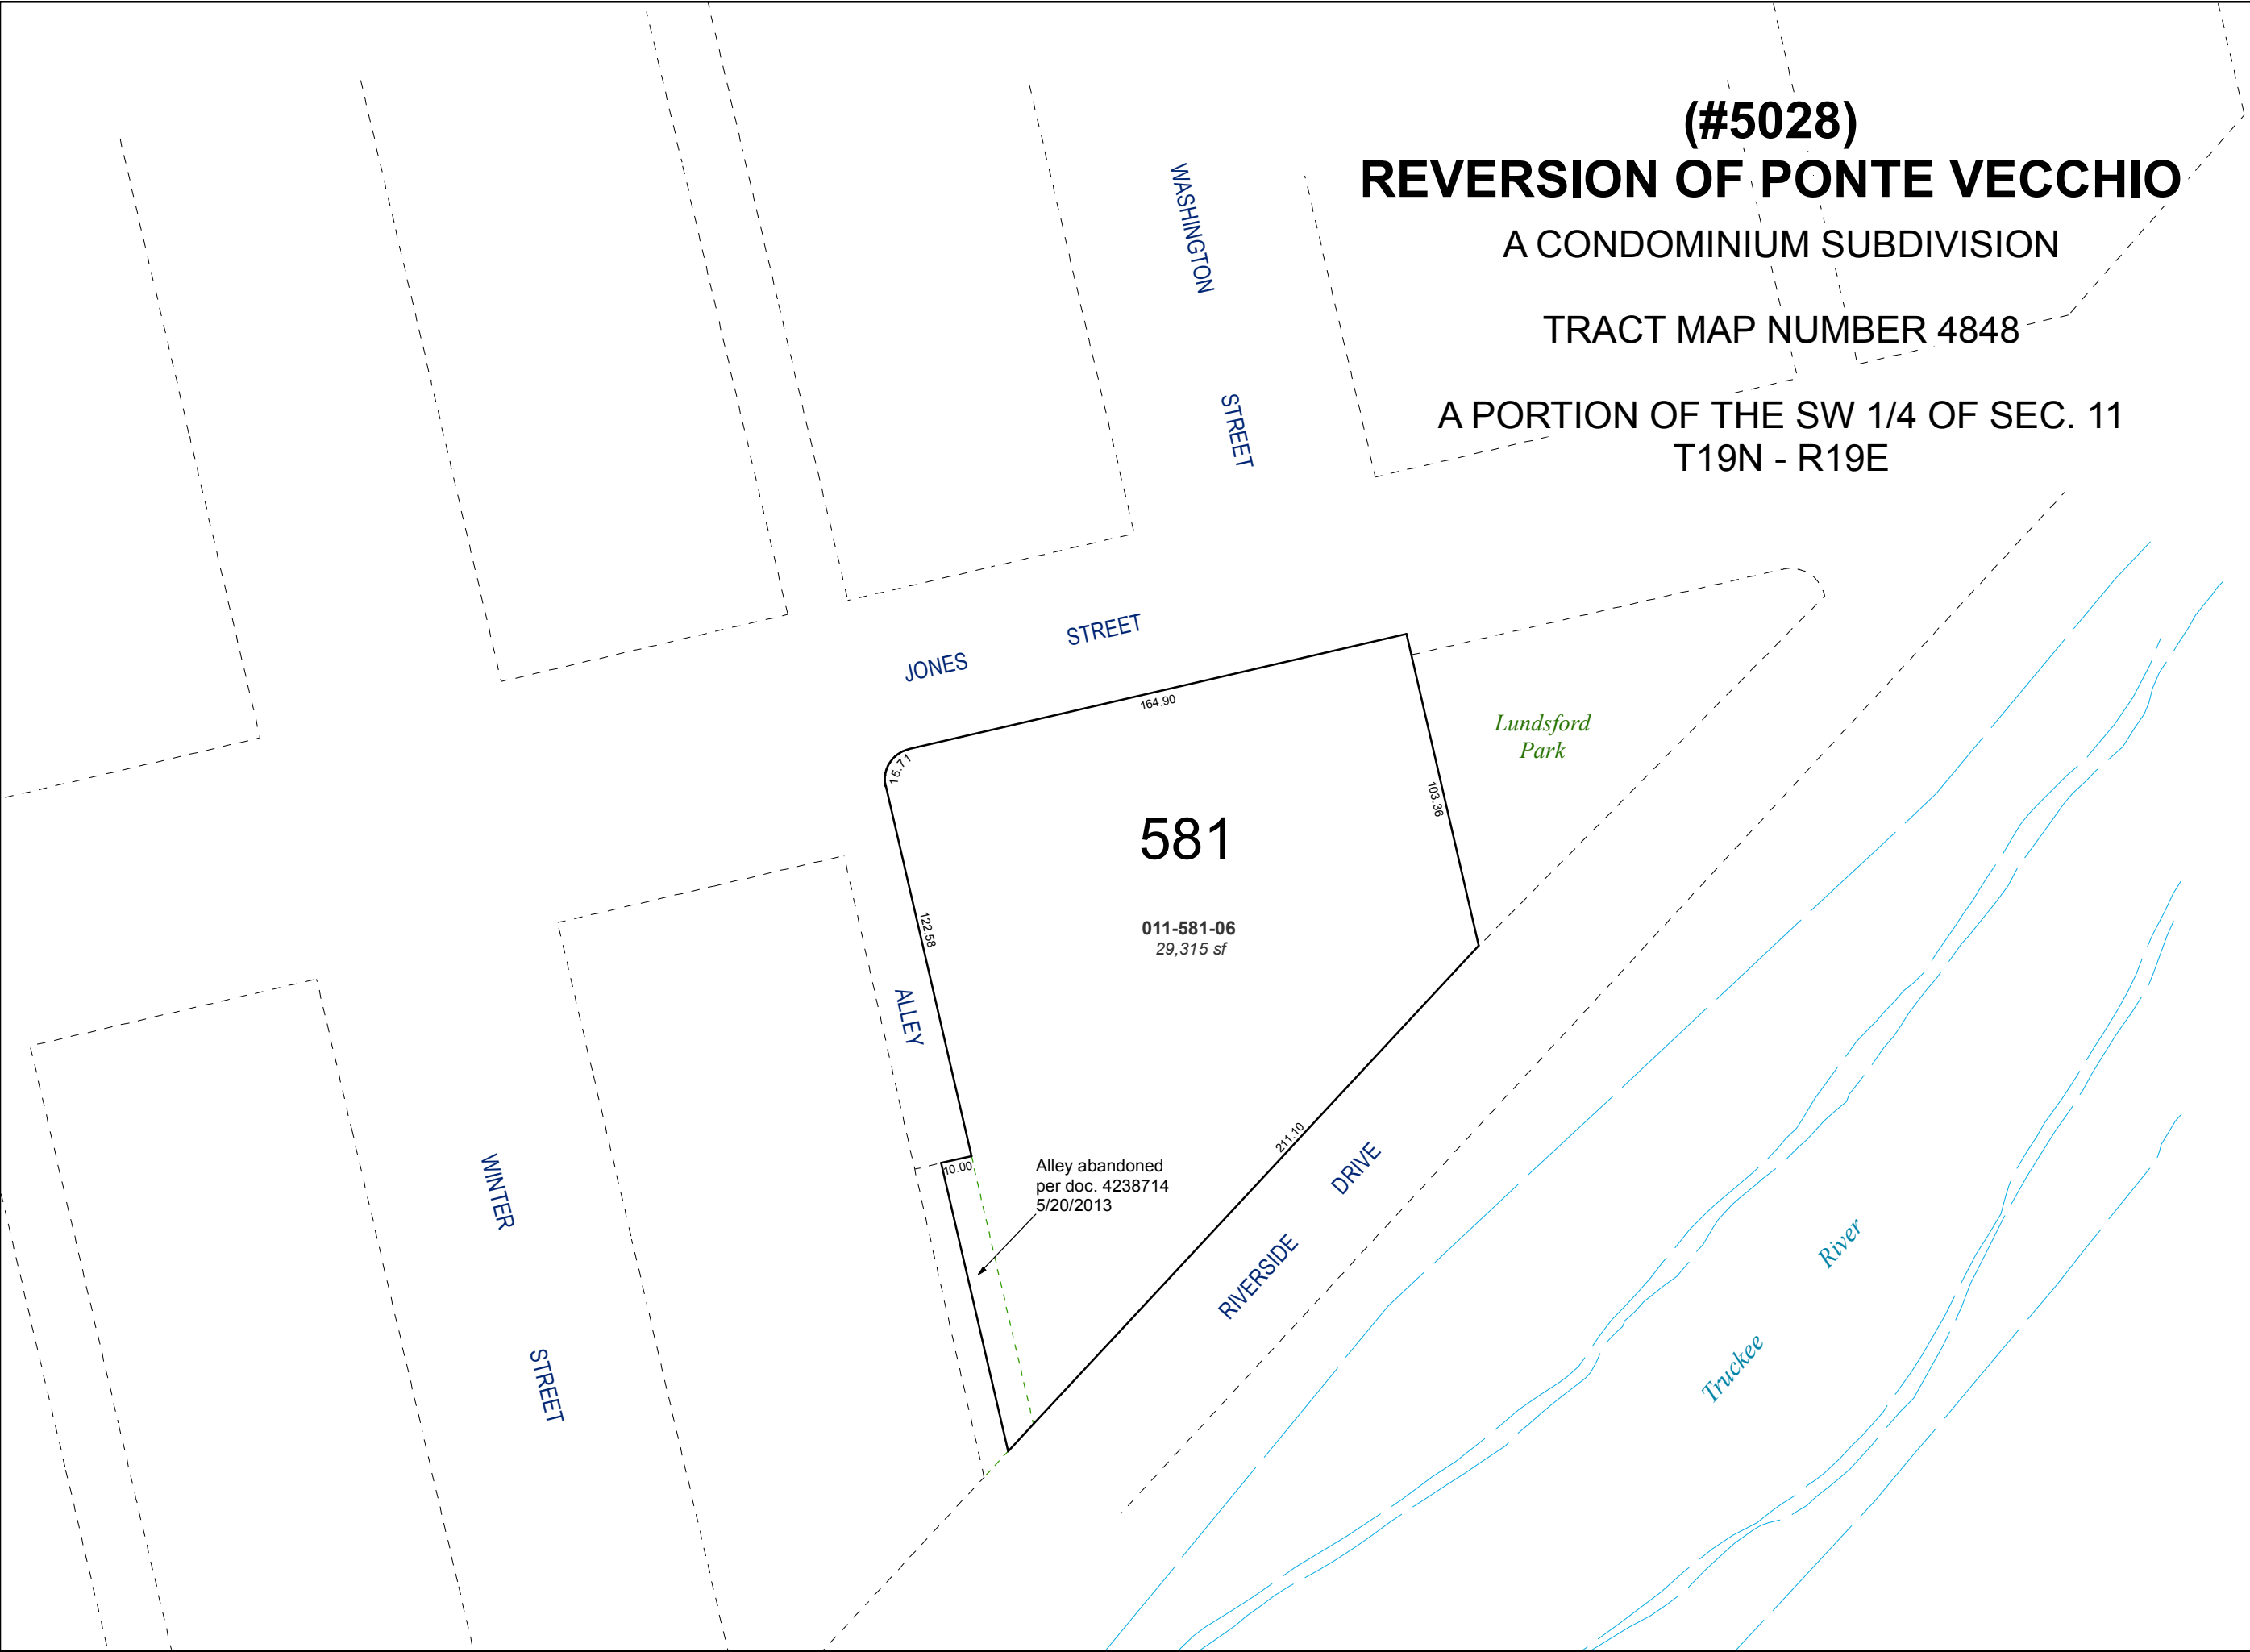

(#5028)
REVERSION OF PONTE VECCHIO

A CONDOMINIUM SUBDIVISION

TRACT MAP NUMBER 4848


A PORTION OF THE SW 1/4 OF SEC. 11
T19N - R19E

Assessor's Map Number



011-58

STATE OF NEVADA
WASHOE COUNTY
ASSESSOR'S OFFICE
Joshua G. Wilson, Assessor

1001 East Ninth Street
Building D
Reno, Nevada 89512
(775) 328-2231

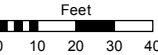

1 inch = 50 feet

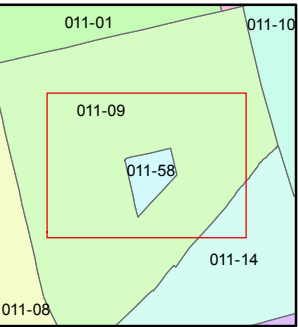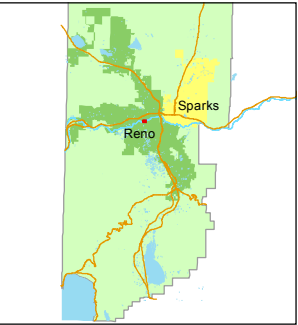

created by: CFB 01/17/2013

last updated: CFB 06/21/2013

area previously shown on map(s)

NOTE: This map was prepared for the use of the Washoe County Assessor for assessment and illustrative purposes only. It does not represent a survey of the premises. No liability is assumed as to the sufficiency or accuracy of the data delineated hereon.