


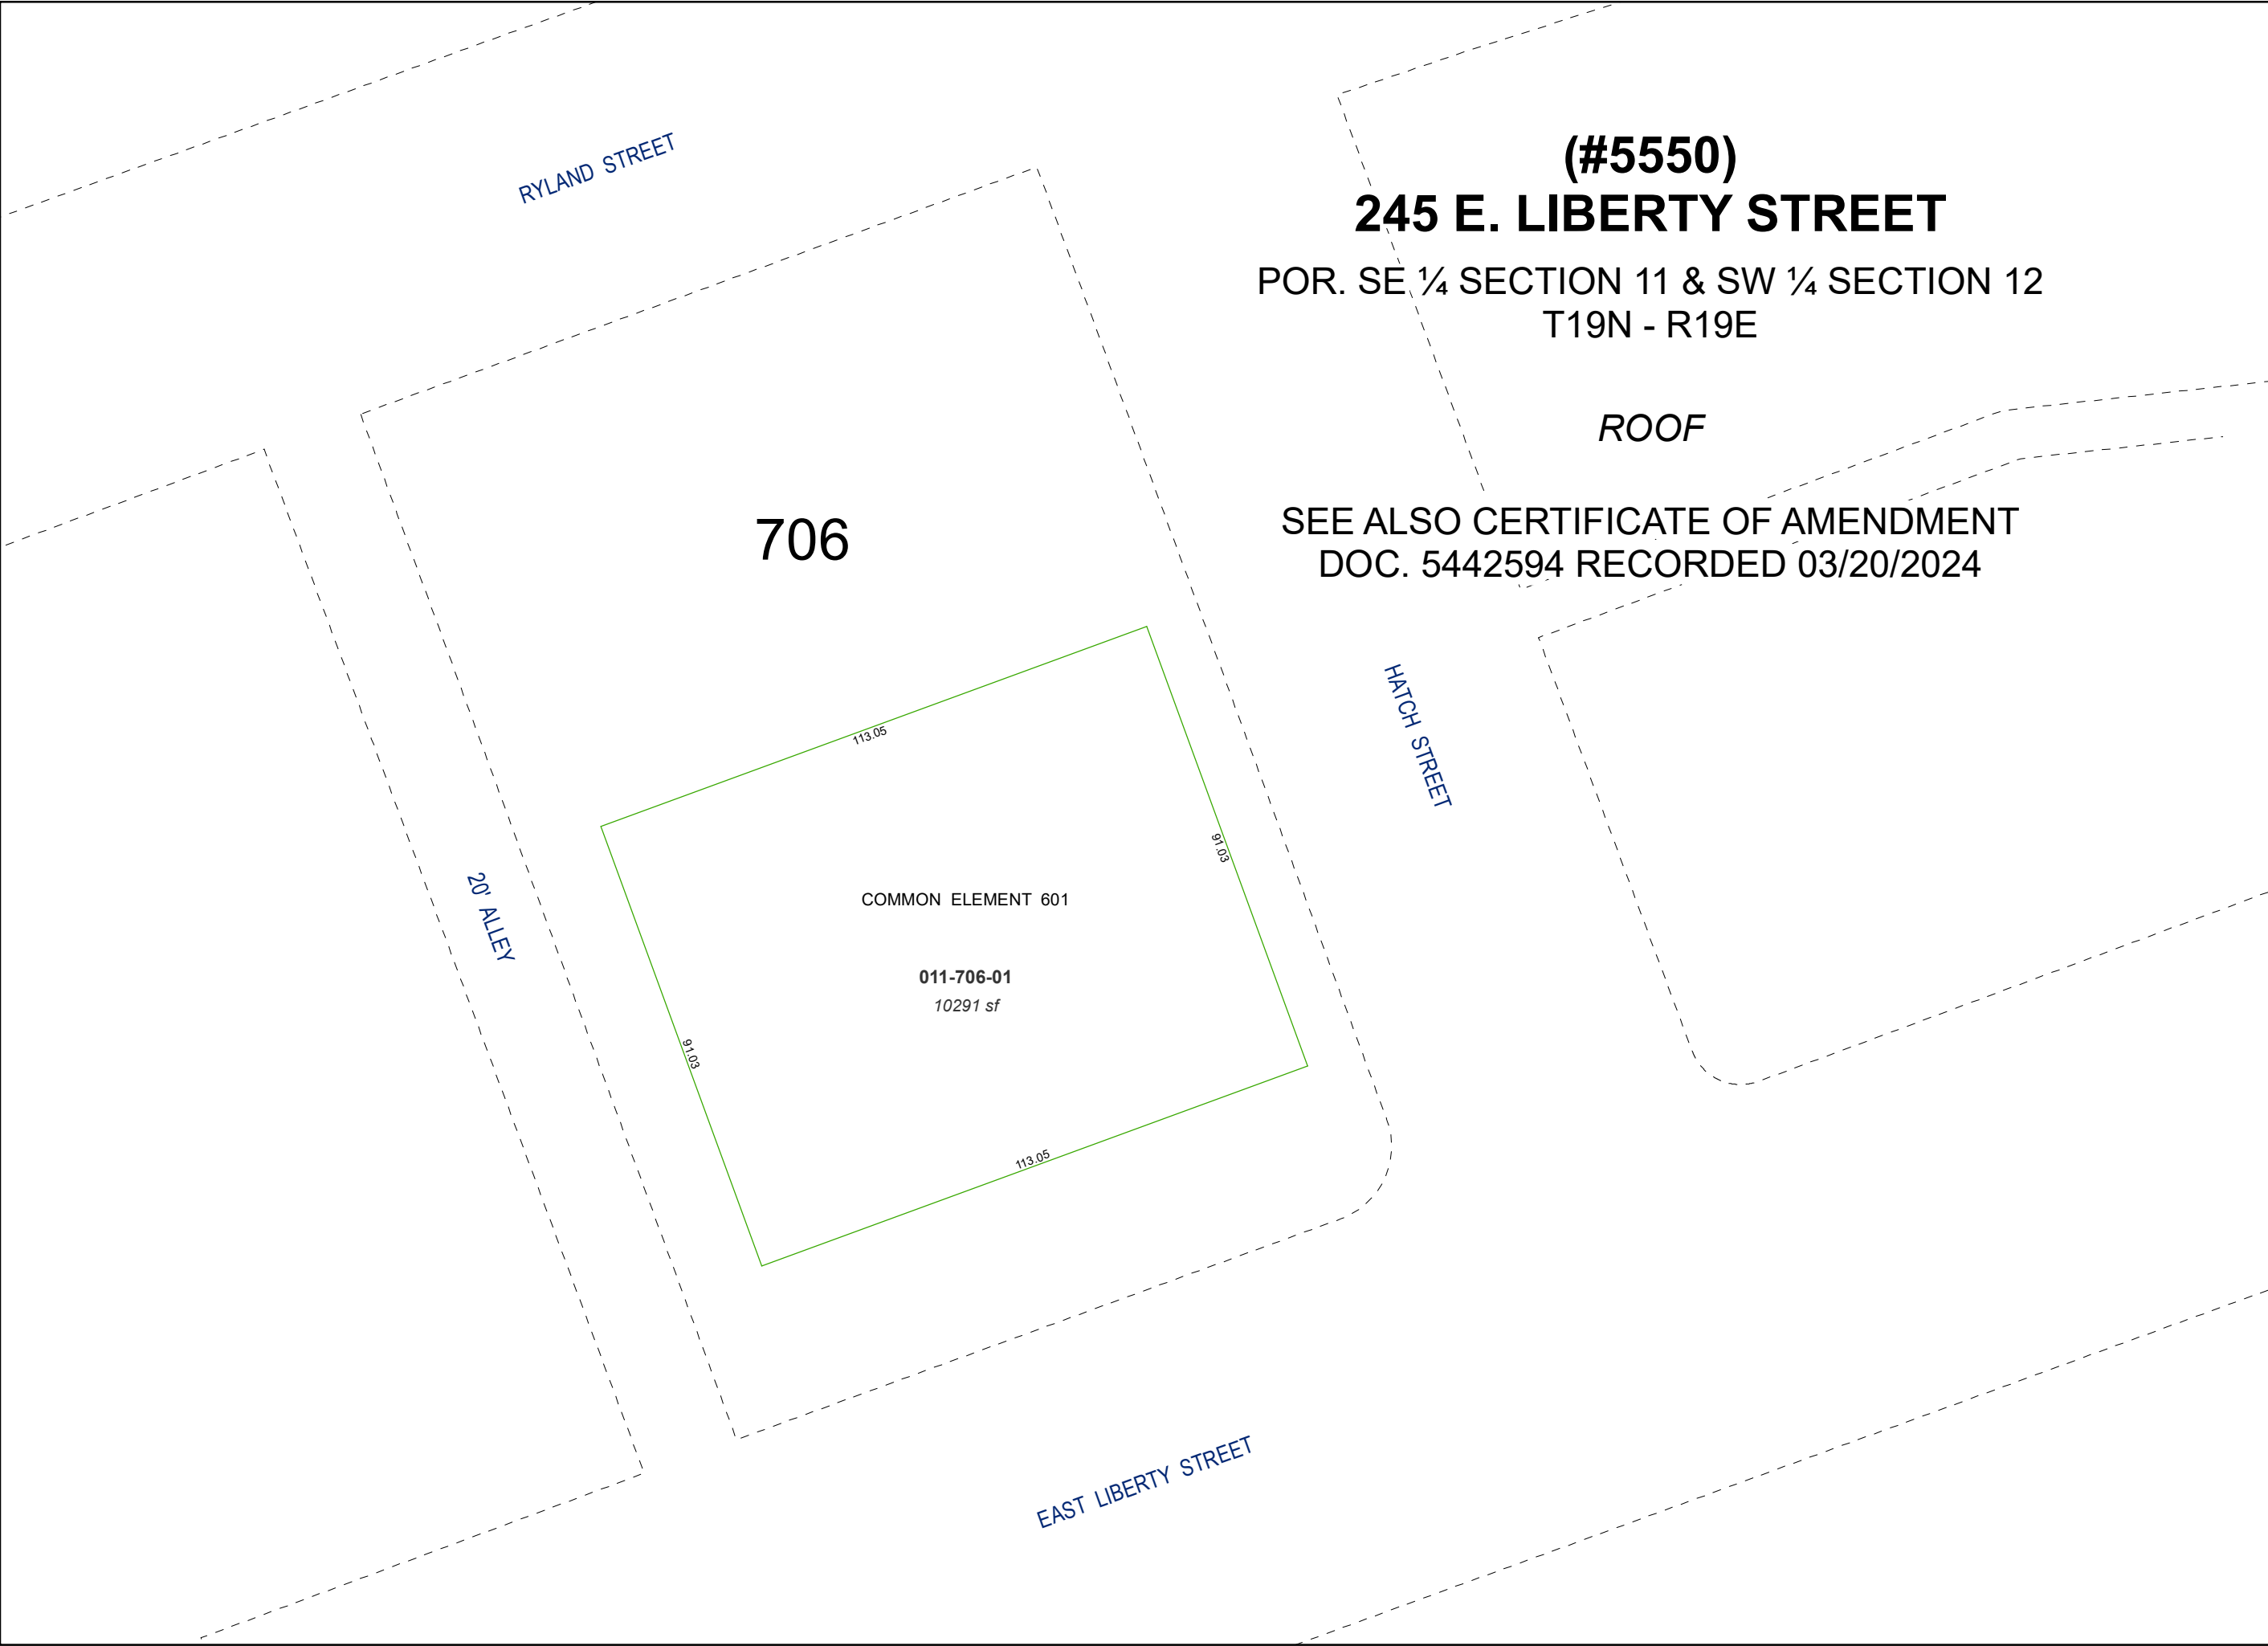

(#5550)
245 E. LIBERTY STREET

POR. SE ¼ SECTION 11 & SW ¼ SECTION 12
T19N - R19E

ROOF

SEE ALSO CERTIFICATE OF AMENDMENT
DOC. 5442594 RECORDED 03/20/2024



Assessor's Map Number

011-70-S6

STATE OF NEVADA
WASHOE COUNTY
ASSESSOR'S OFFICE
1001 East Ninth Street, Building D
Reno, Nevada 89512
(775) 328-2231



1 inch = 30 feet

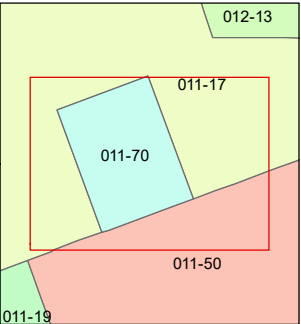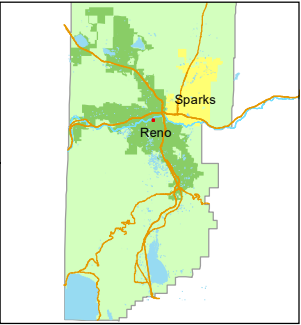

created by: JRA 3/22/2024

updated: _____

area previously shown on map(s):

011-17

NOTE: This map was prepared for the use of the Washoe County Assessor for assessment and illustrative purposes only. It does not represent a survey of the premises. No liability is assumed as to the sufficiency or accuracy of the data delineated hereon.