


(#36)
HAYDON - SHOEMAKER ADDITION

PORTION OF THE SW¼ OF SECTION 12
T19N - R19E



Assessor's Map Number

012-13

STATE OF NEVADA
WASHOE COUNTY
ASSESSOR'S OFFICE
1001 East Ninth Street, Building D
Reno, Nevada 89512
(775) 328-2231

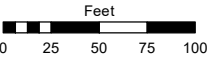

1 inch = 100 feet

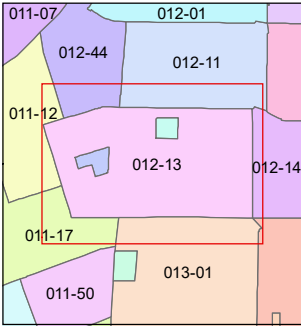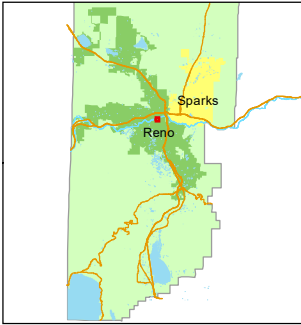



created by: TWT 04/18/2013

updated: SR 01/15/19 SR 05/14/21


SR 10/04/21 SR 12/01/21 SR 12/03/21

area previously shown on map(s):


NOTE: This map was prepared for the use of the Washoe County Assessor for assessment and illustrative purposes only. It does not represent a survey of the premises. No liability is assumed as to the sufficiency or accuracy of the data delineated hereon.

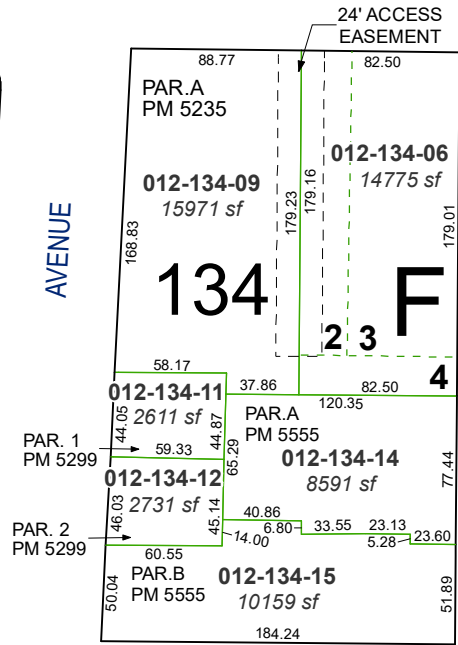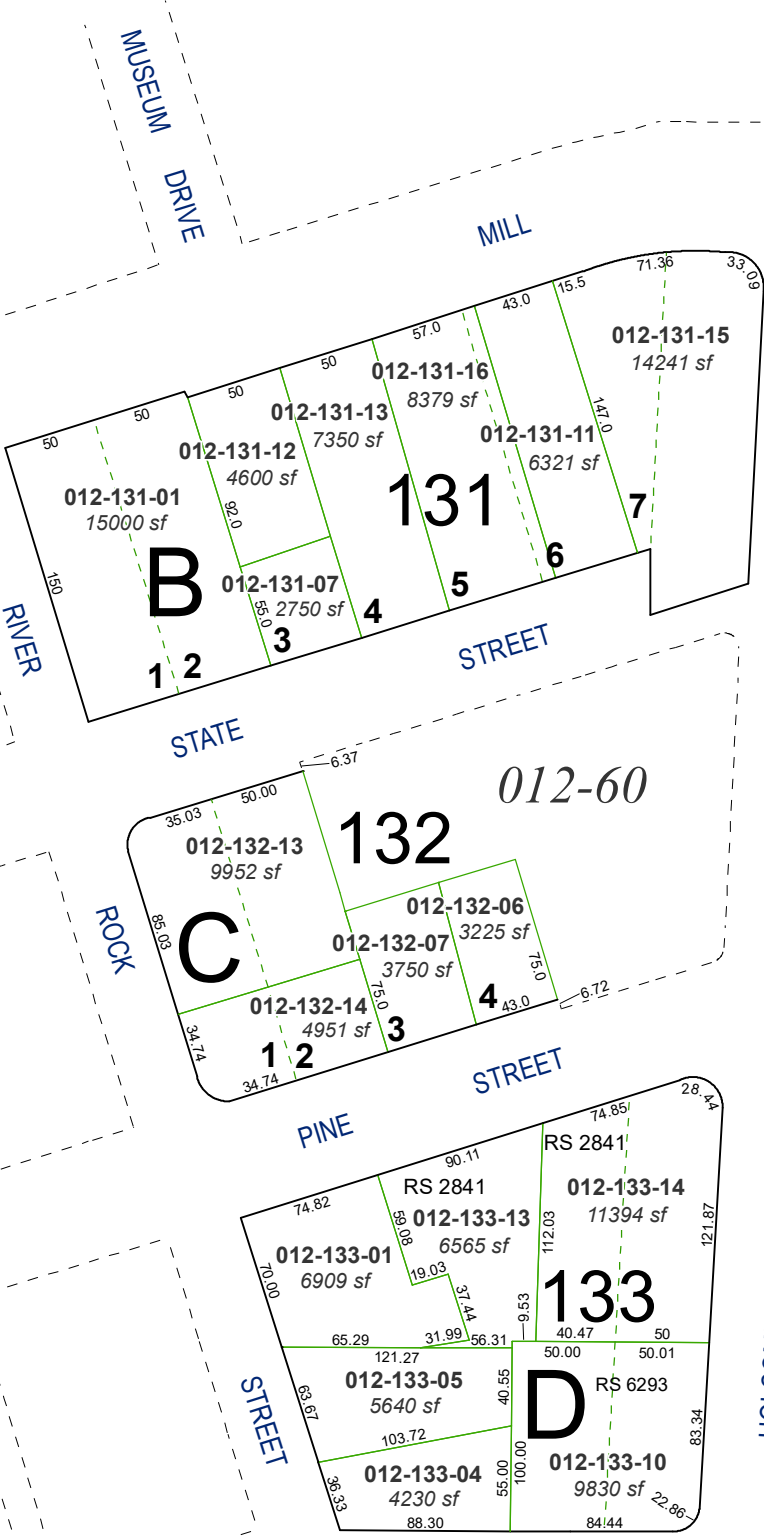



STREET

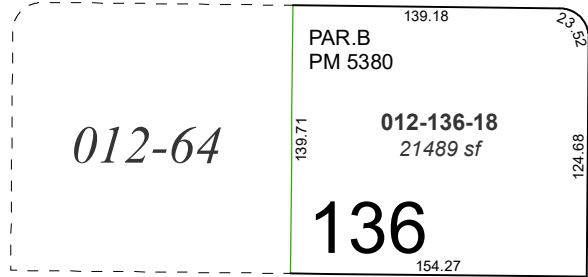

STREET

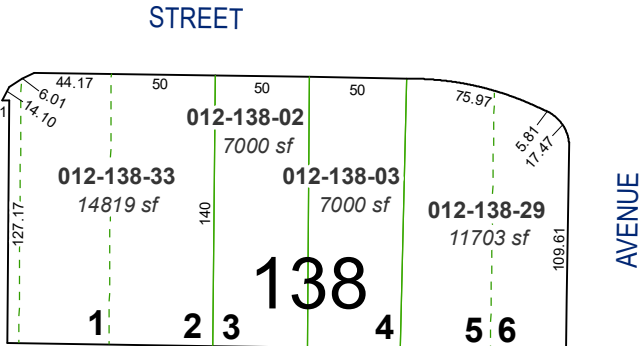


AVENUE

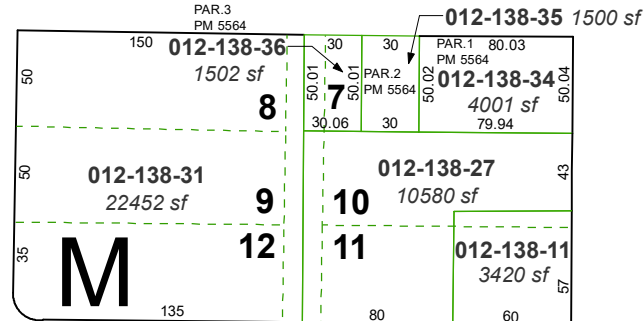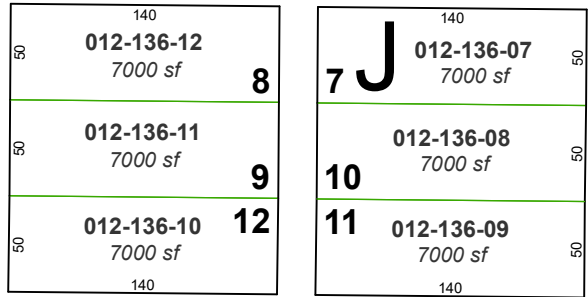


STREET

WELLS


SOUTH

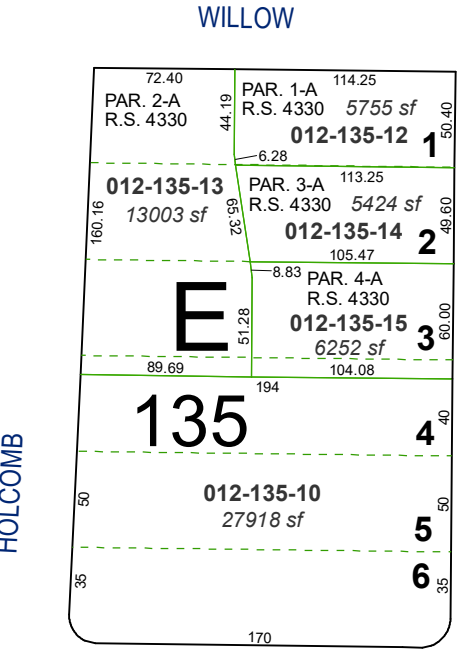

HIGH

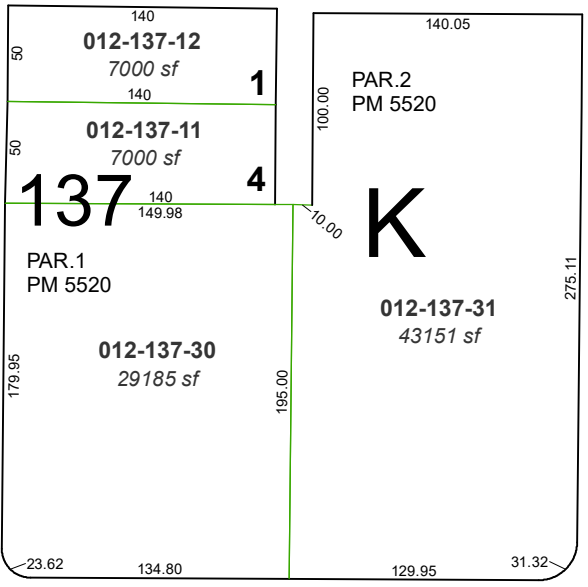

PARK

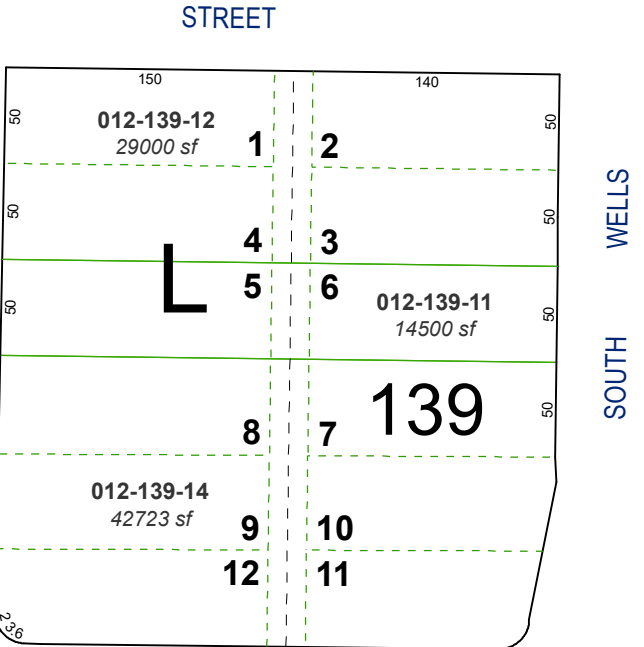

STREET

WHEELER AVENUE