


(#1112)
SIERRA PACIFIC INDUSTRIAL PARK UNIT NO. 3
PORTIONS OF THE SOUTH 1/2 OF SECTION 17
& THE NORTH 1/2 OF SECTION 20
T19N - R20E

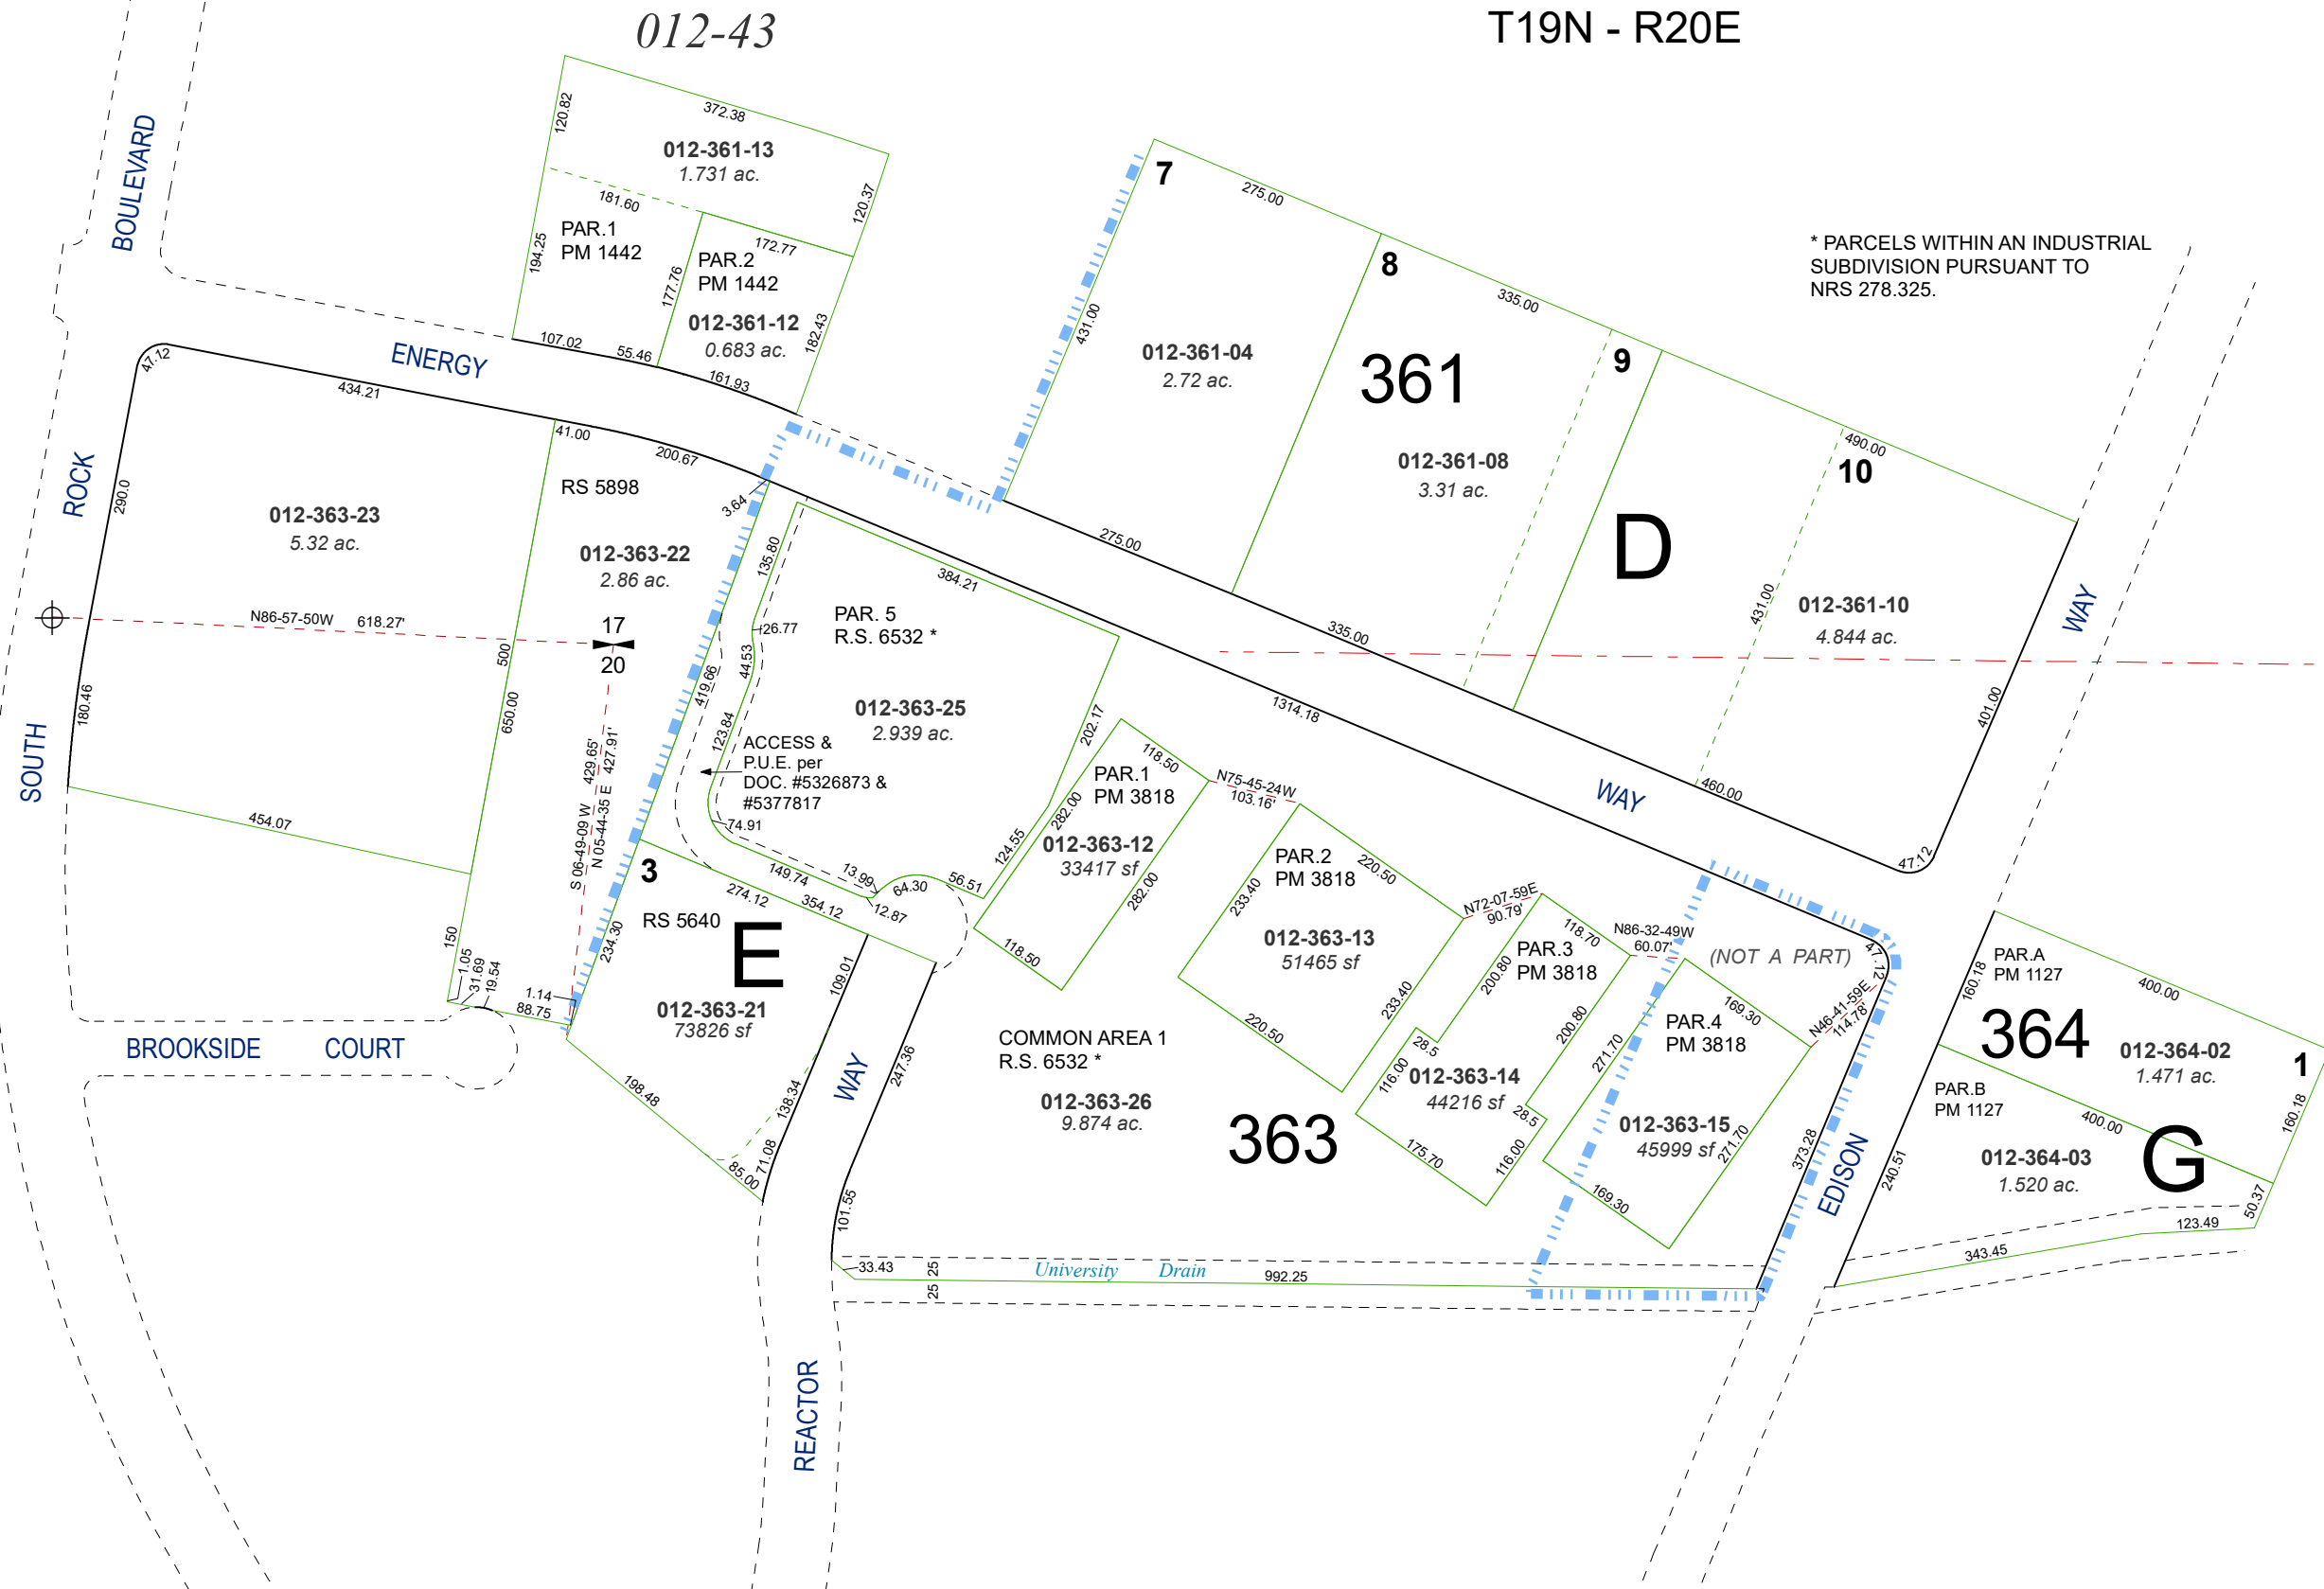

Assessor's Map Number

012-36



STATE OF NEVADA
WASHOE COUNTY
ASSESSOR'S OFFICE

1001 East Ninth Street, Building D
Reno, Nevada 89512
(775) 328-2231



Feet
0 50 100 150 200

1 inch = 200 feet

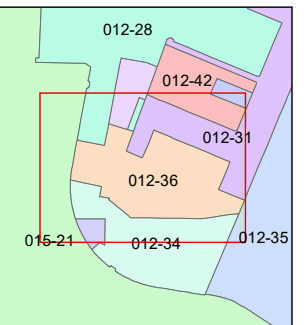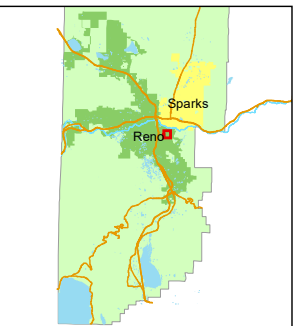

created by: TWT 5/8/2013

updated: EMG 10/6/14 KSB 9/29/22

KSB 9/30/22 JKF 2/12/24

area previously shown on map(s):

NOTE: This map was prepared for the use of the Washoe County Assessor for assessment and illustrative purposes only. It does not represent a survey of the premises. No liability is assumed as to the sufficiency or accuracy of the data delineated hereon.