



(#4750)  
NIGHTINGALE MANOR  
PHASE 1

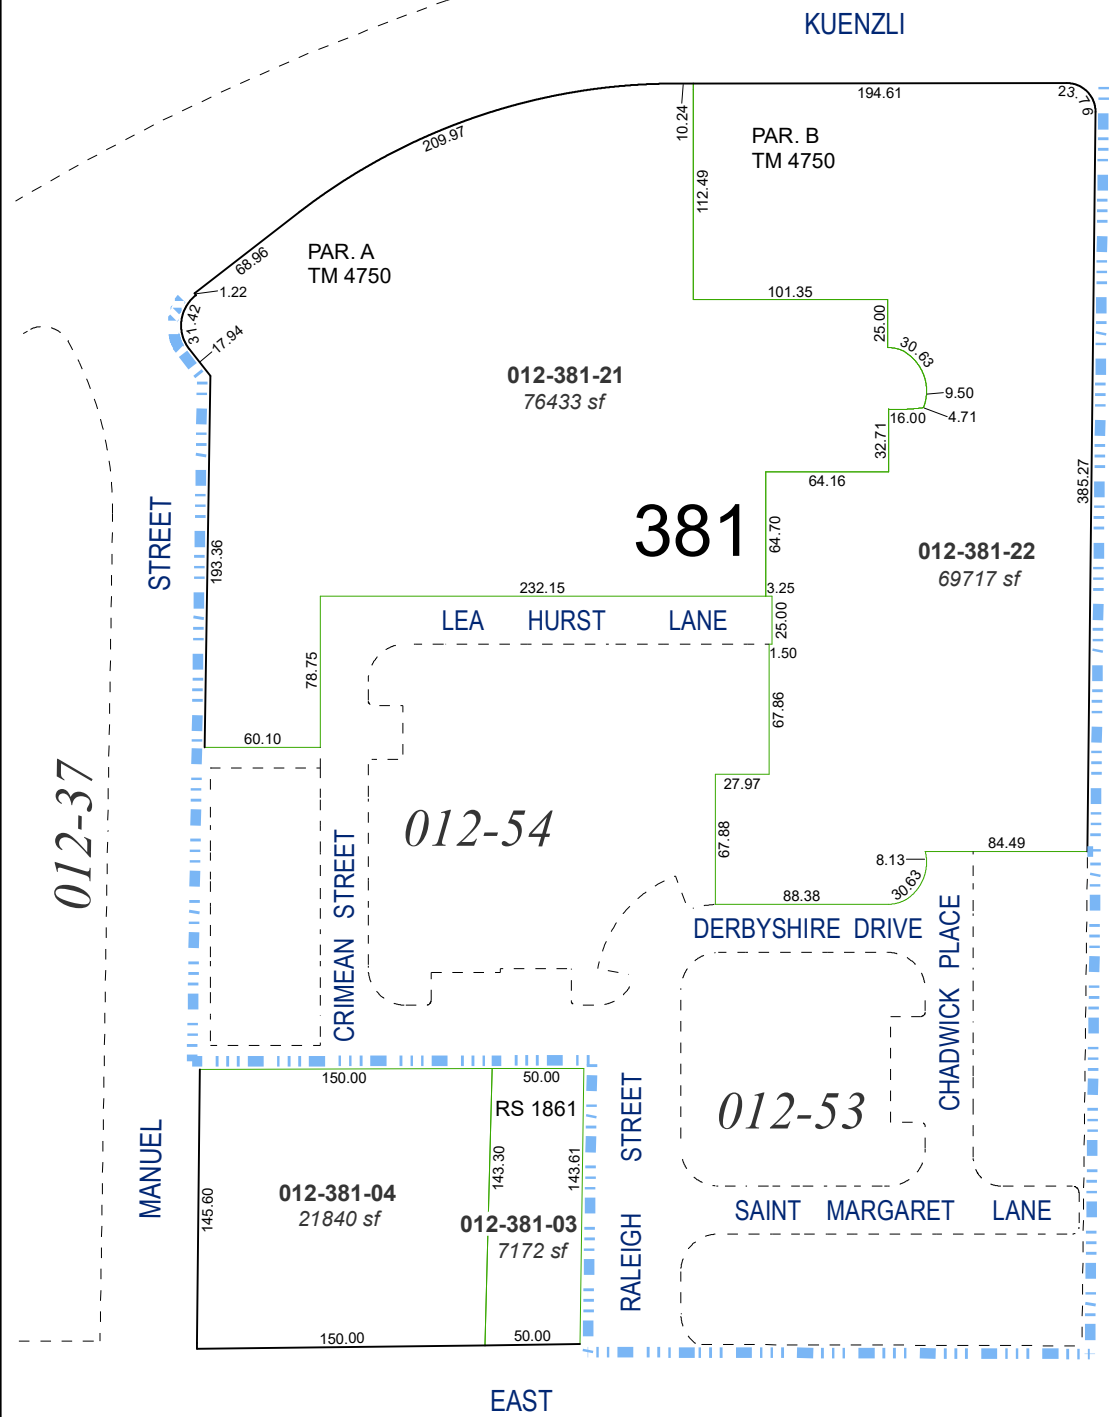

RECORD OF SURVEY #117  
PORTION OF NE 1/4 SECTION 12, T19N - R19E

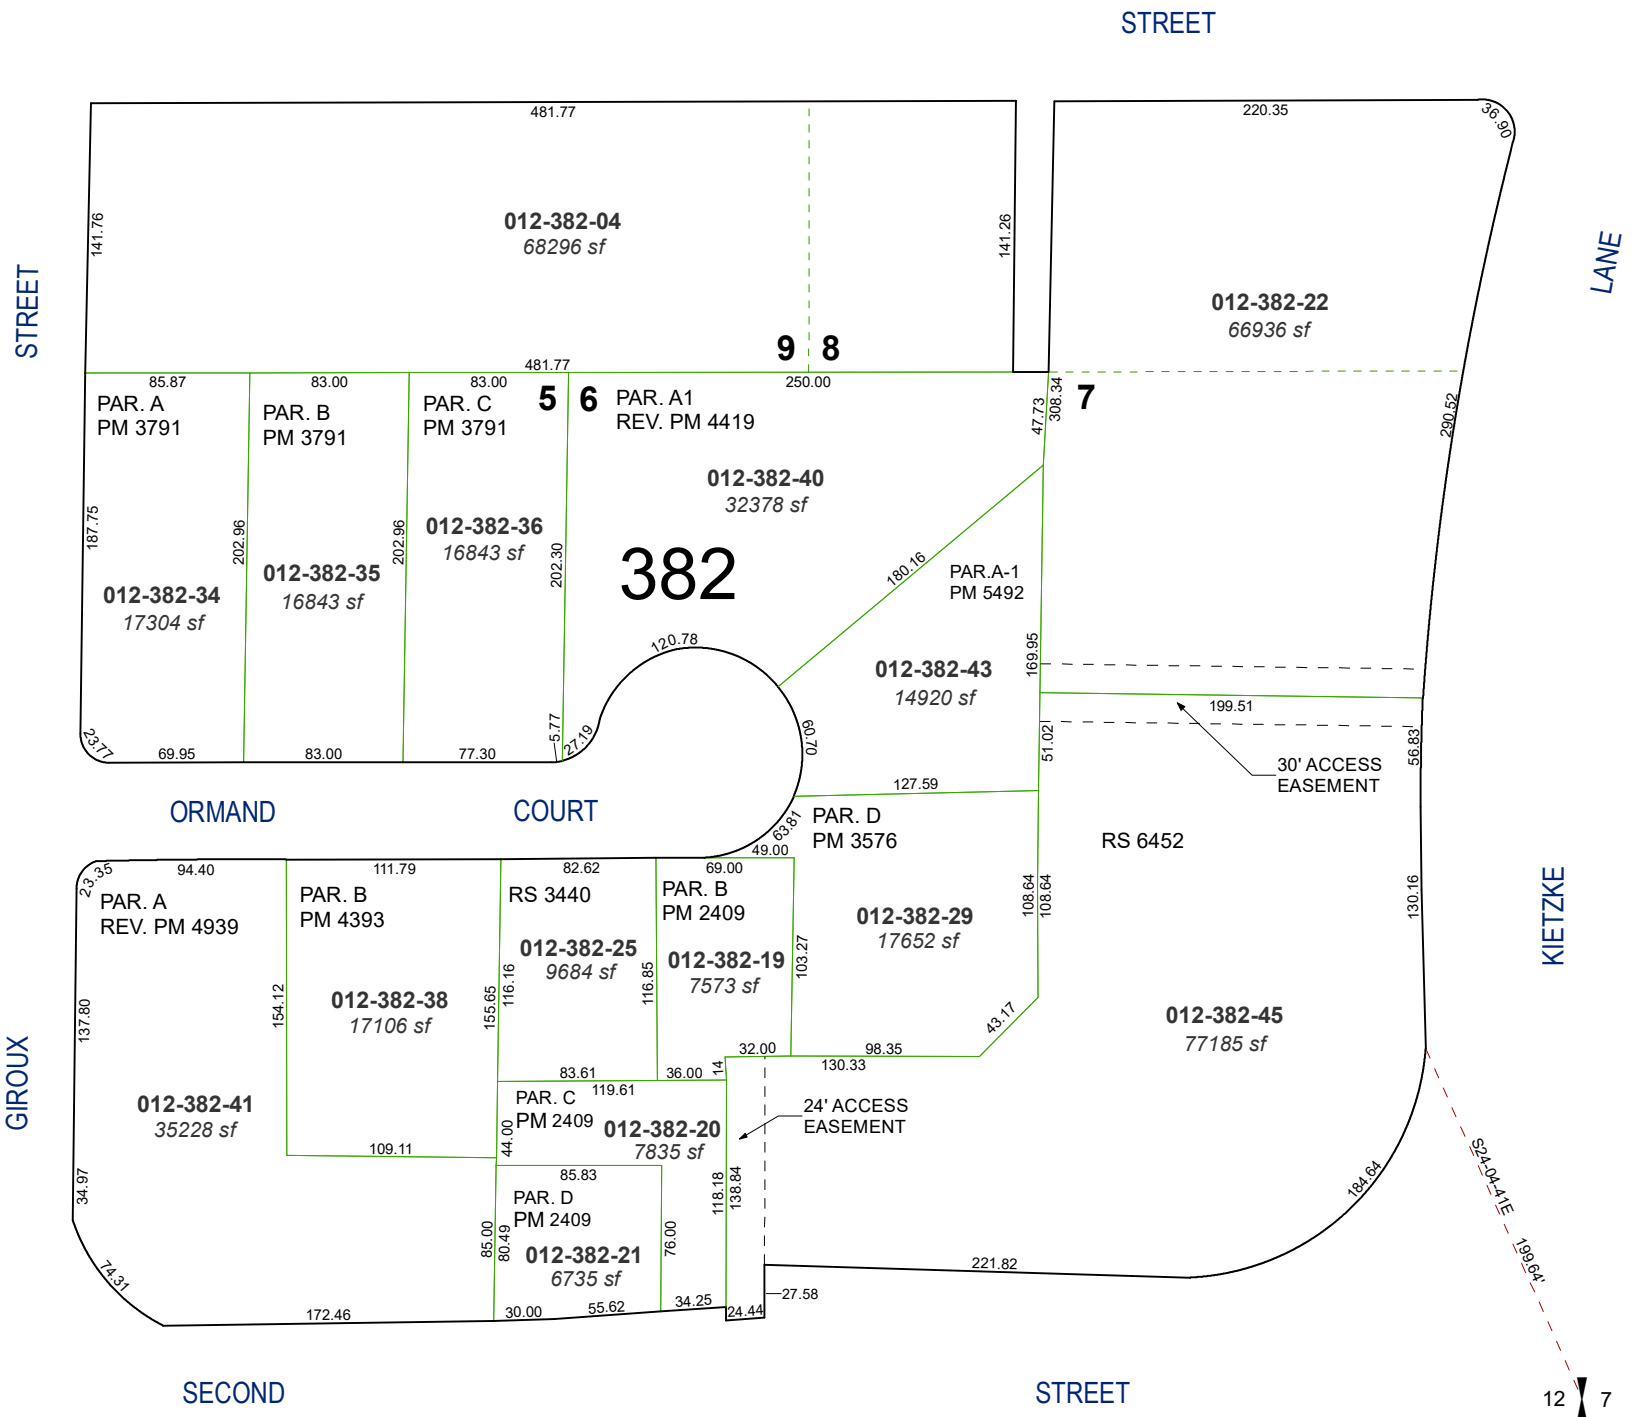


Assessor's Map Number



012-38

STATE OF NEVADA  
WASHOE COUNTY  
ASSESSOR'S OFFICE

1001 East Ninth Street, Building D  
Reno, Nevada 89512  
(775) 328-2231

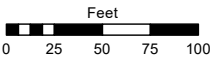

1 inch = 100 feet

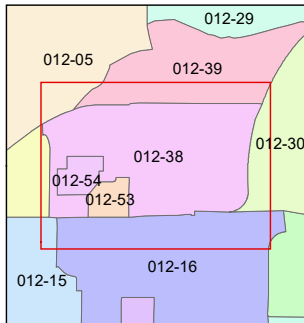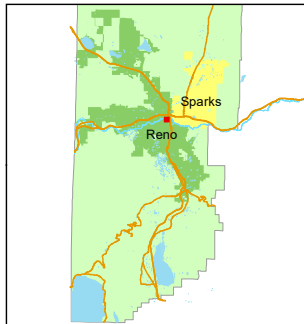

created by: JMO 06/29/2017

updated: SR 12/10/20 SR 02/01/23

area previously shown on map(s):

NOTE: This map was prepared for the use of the Washoe County Assessor for assessment and illustrative purposes only. It does not represent a survey of the premises. No liability is assumed as to the sufficiency or accuracy of the data delineated hereon.