


(#1001)
SIERRA PACIFIC INDUSTRIAL PARK
UNIT NO. 2

PORTION OF THE SE 1/4 OF SECTION 17
T19N - R20E

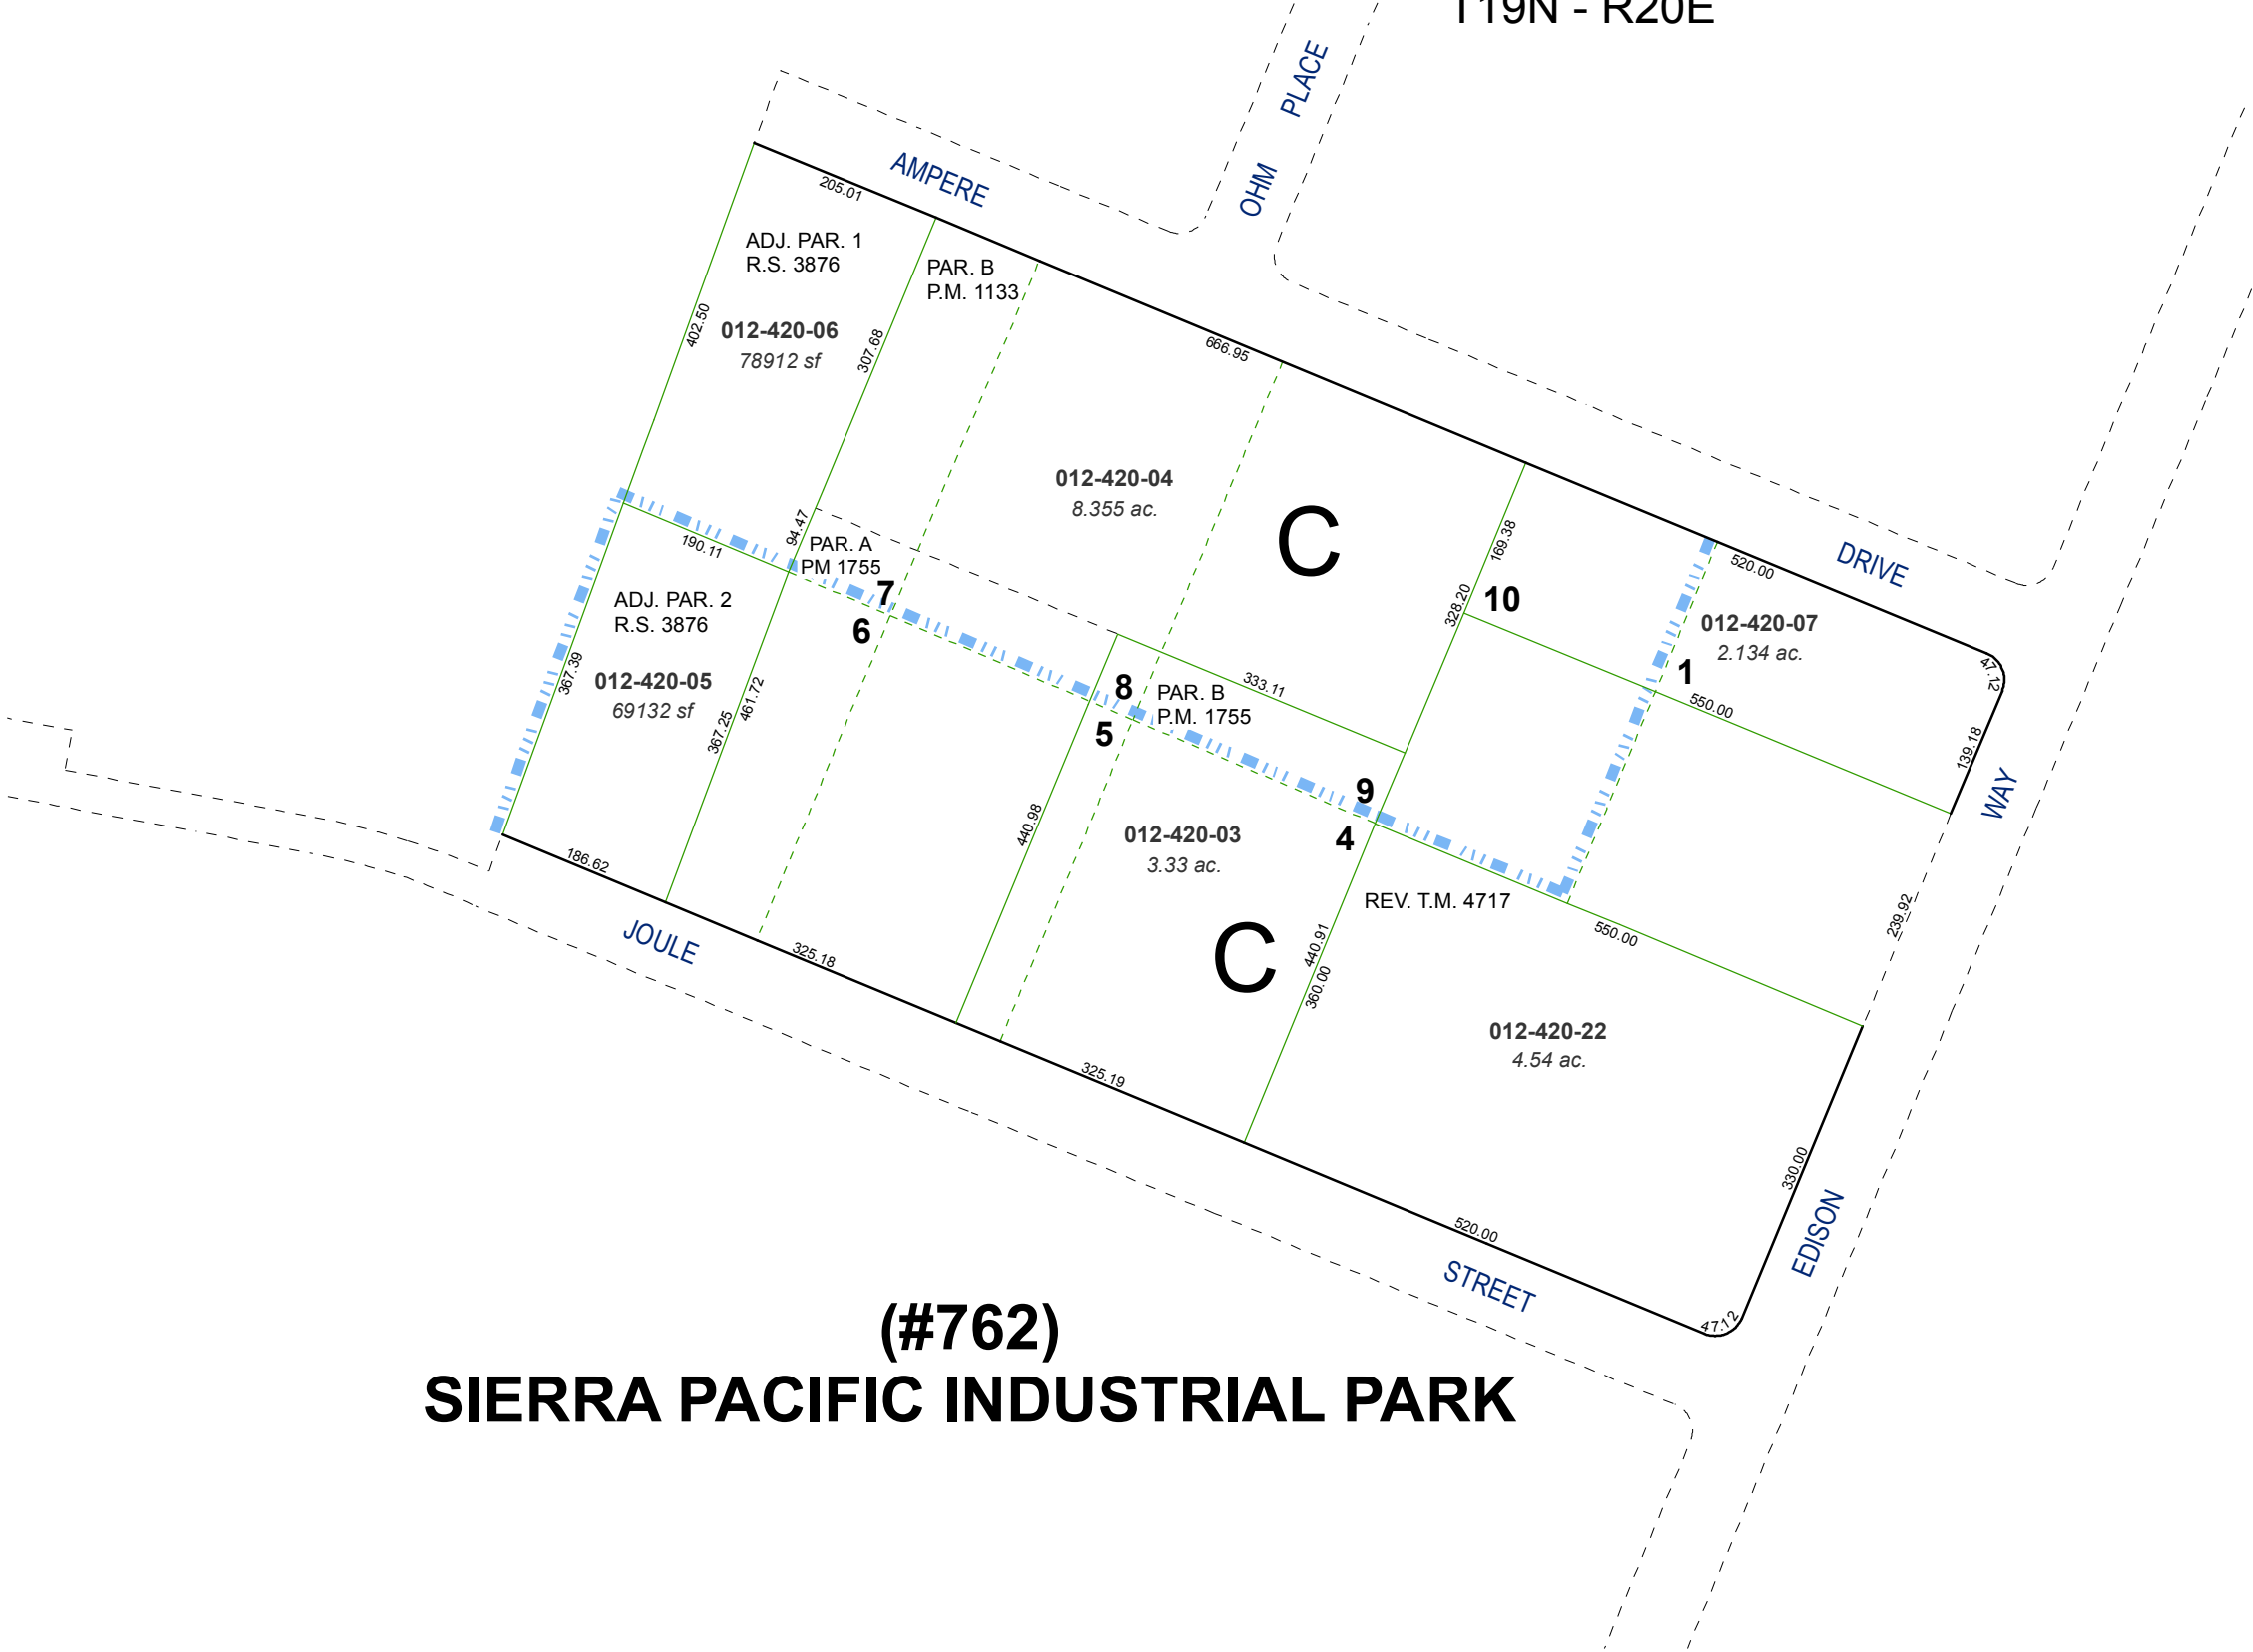

(#762)
SIERRA PACIFIC INDUSTRIAL PARK

Assessor's Map Number

012-42



STATE OF NEVADA
WASHOE COUNTY
ASSESSOR'S OFFICE
Joshua G. Wilson, Assessor

1001 East Ninth Street
Building D
Reno, Nevada 89512
(775) 328-2231



Feet
0 50 100 150 200

1 inch = 200 feet

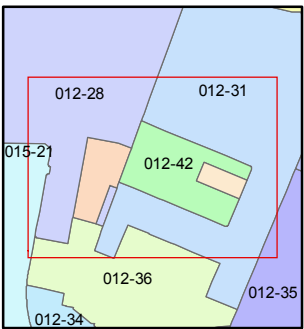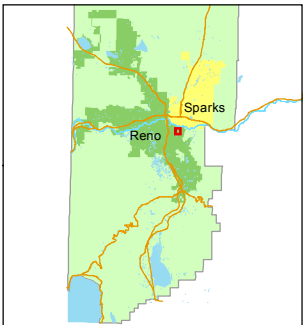

created by: TWT 5/22/2013

last updated:

area previously shown on map(s)

012-31

NOTE: This map was prepared for the use of the Washoe County Assessor for assessment and illustrative purposes only. It does not represent a survey of the premises. No liability is assumed as to the sufficiency or accuracy of the data delineated hereon.