
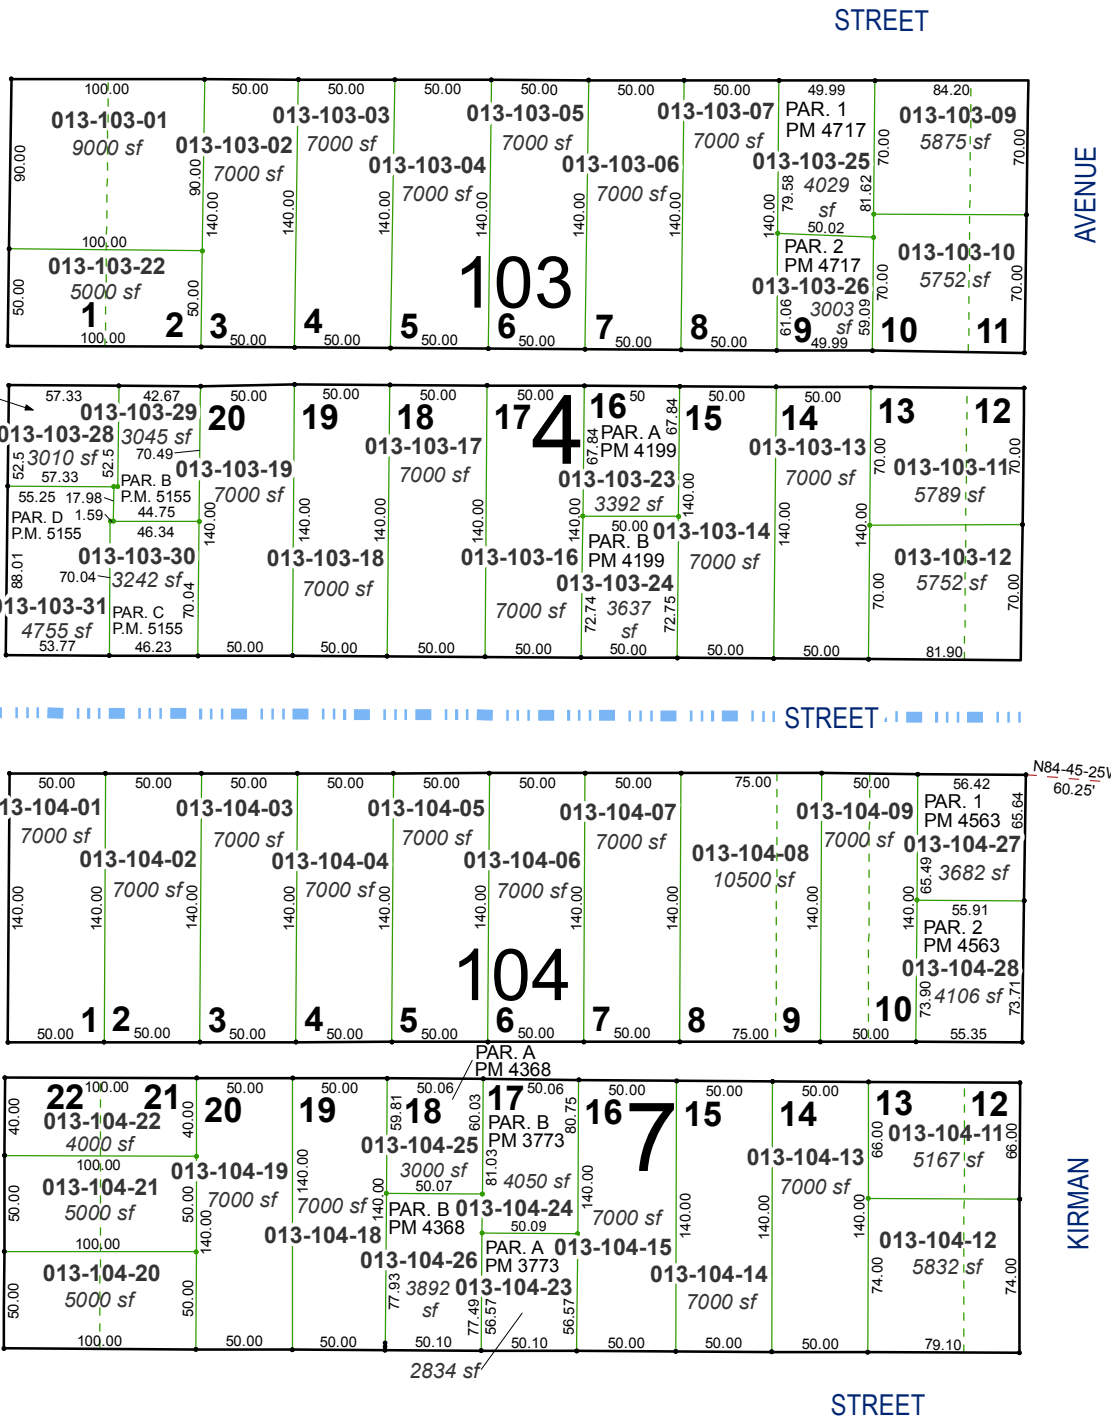


(#115)
SOUTHERN ADDITION

PORTIONS OF THE SW 1/4 OF SECTION 12 & THE NW 1/4 OF SECTION 13
T19N - R19E

(#171)
AMENDED BURKE'S ADDITION

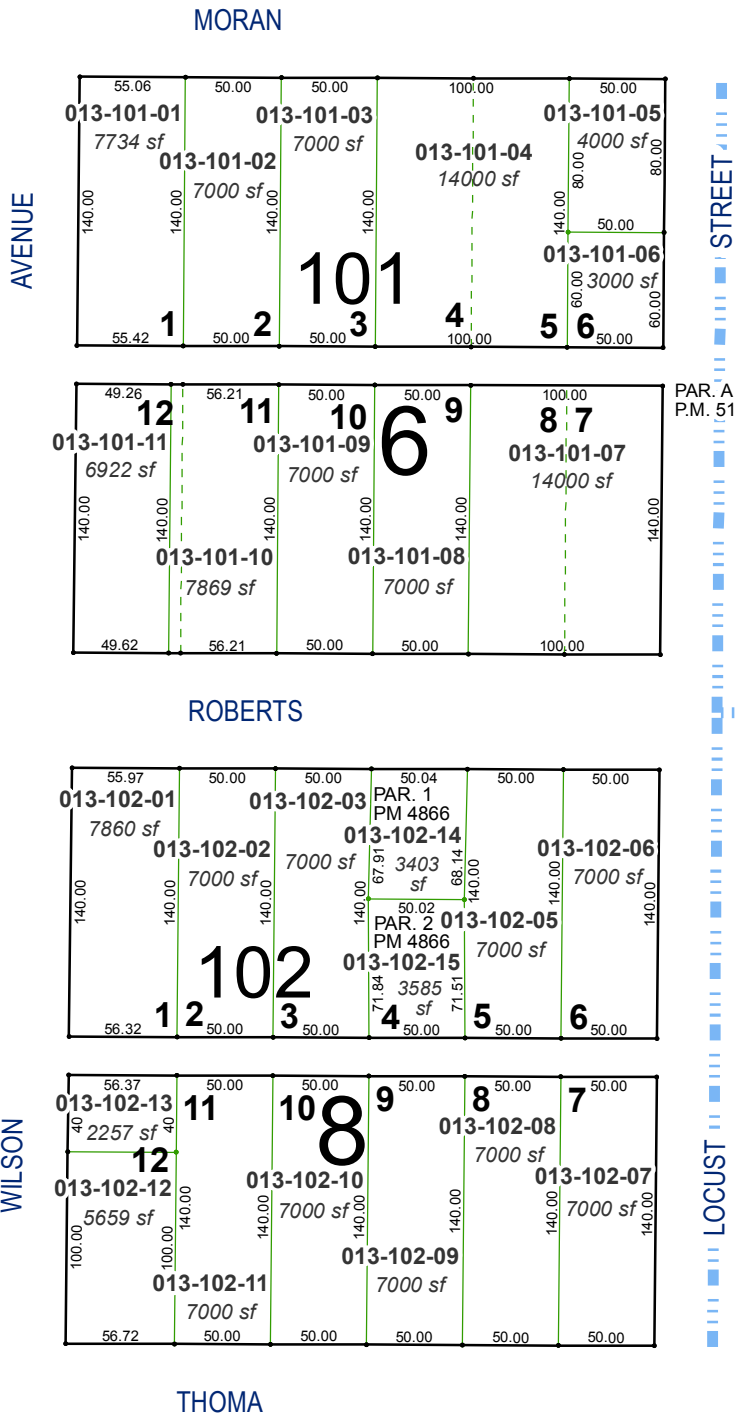


Assessor's Map Number



013-10

STATE OF NEVADA
WASHOE COUNTY
ASSESSOR'S OFFICE
Michael E. Clark, Assessor

1001 East Ninth Street
Building D
Reno, Nevada 89512
(775) 328-2231

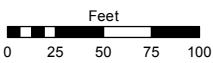

1 inch = 100 feet

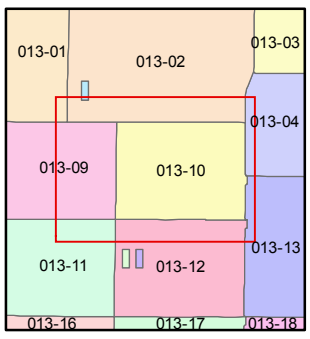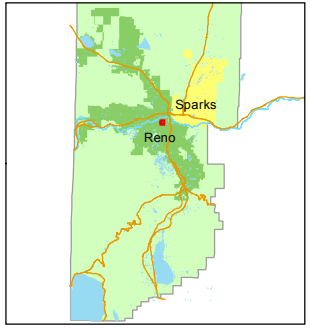

created by: TWT 7/24/2014

last updated: EMG 4/27/15

area previously shown on map(s)

NOTE: This map was prepared for the use of the Washoe County Assessor for assessment and illustrative purposes only. It does not represent a survey of the premises. No liability is assumed as to the sufficiency or accuracy of the data delineated hereon.