

PORTION OF THE SE 1/4 OF SECTION 14
T19N - R19E

(#456)
SHANGRI-LA SUBDIVISION

(#114) O'BRIEN'S
SOUTHBRAE ADDITION

Assessor's Map Number

014-19



STATE OF NEVADA
WASHOE COUNTY
ASSESSOR'S OFFICE

1001 East Ninth Street, Building D
Reno, Nevada 89512
(775) 328-2231



Feet
0 25 50 75 100

1 inch = 100 feet

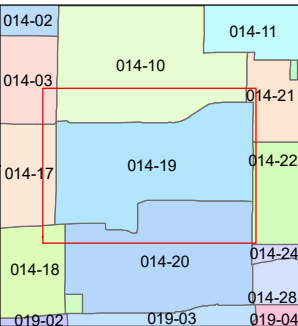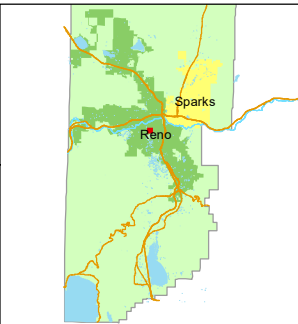



created by: TWT 2/18/2014

updated: EMG 10/6/14 CFB 8/27/15

JRA 8/22/22 JKF 8/14/23

area previously shown on map(s):

NOTE: This map was prepared for the use of the Washoe County Assessor for assessment and illustrative purposes only. It does not represent a survey of the premises. No liability is assumed as to the sufficiency or accuracy of the data delineated hereon.

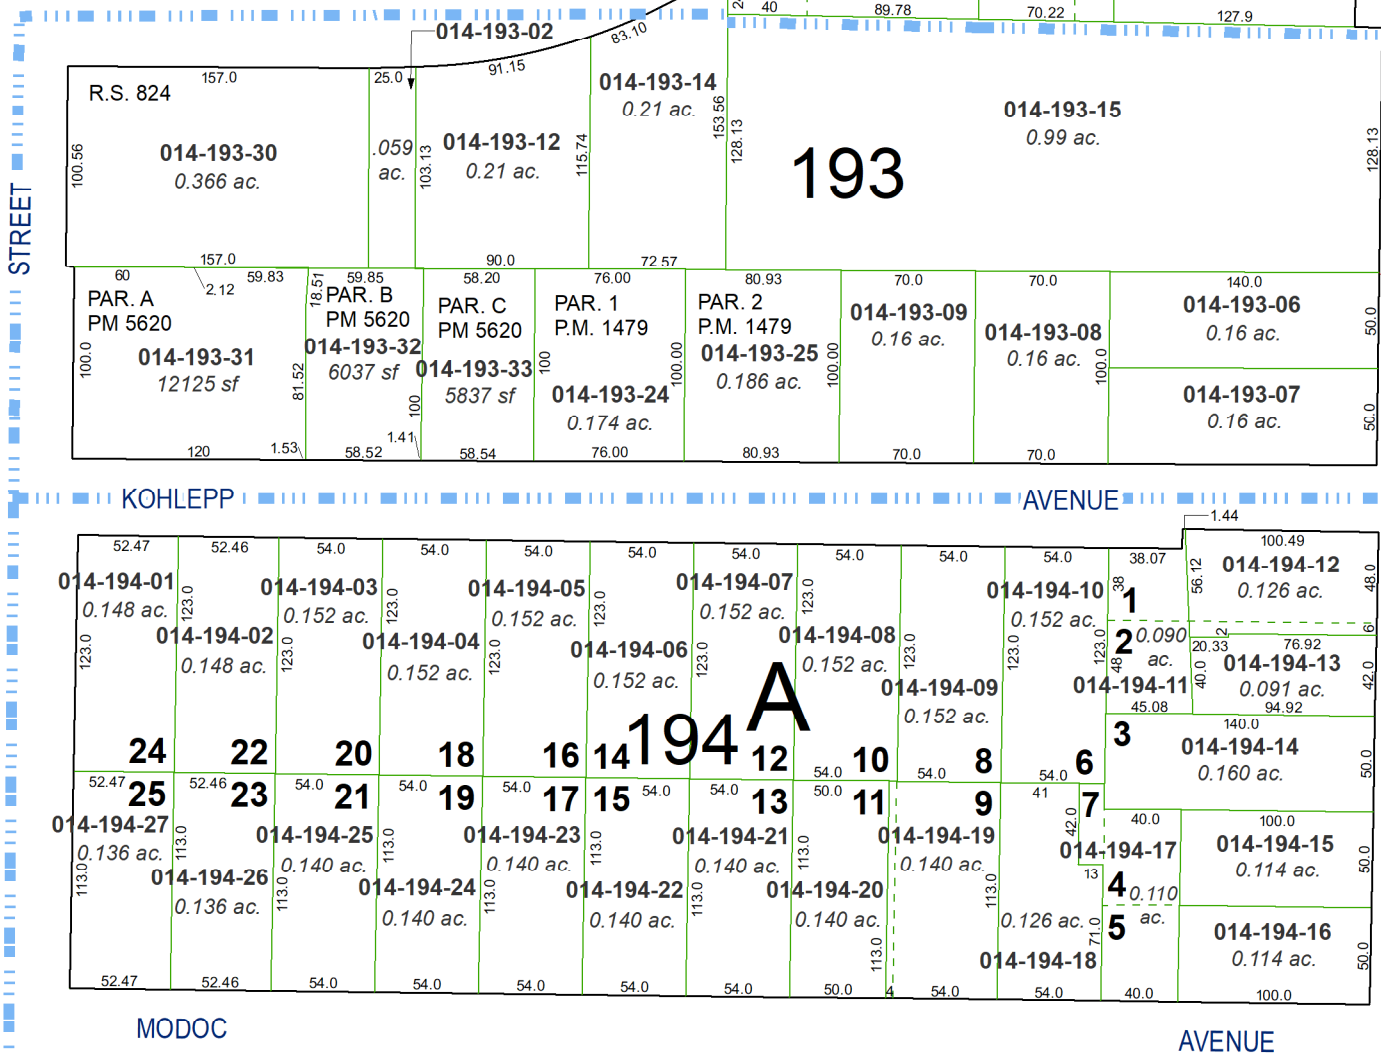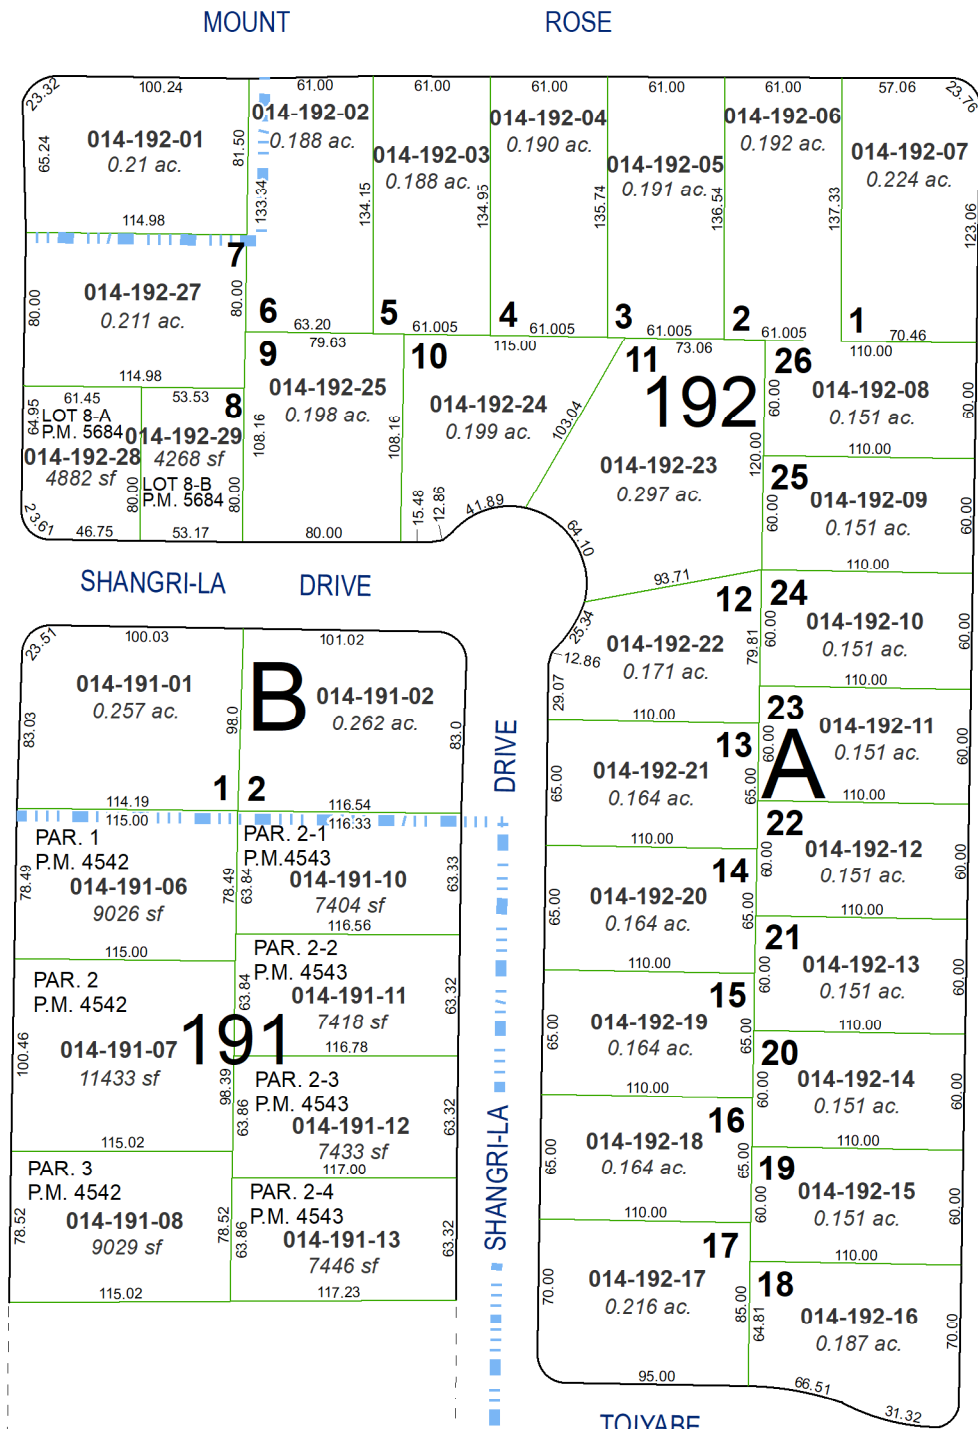

(#256)
HAMLIN SUBDIVISION