


(#815)
CUTLER SUBDIVISION

MAP OF DIVISION INTO LARGE PARCELS # 158

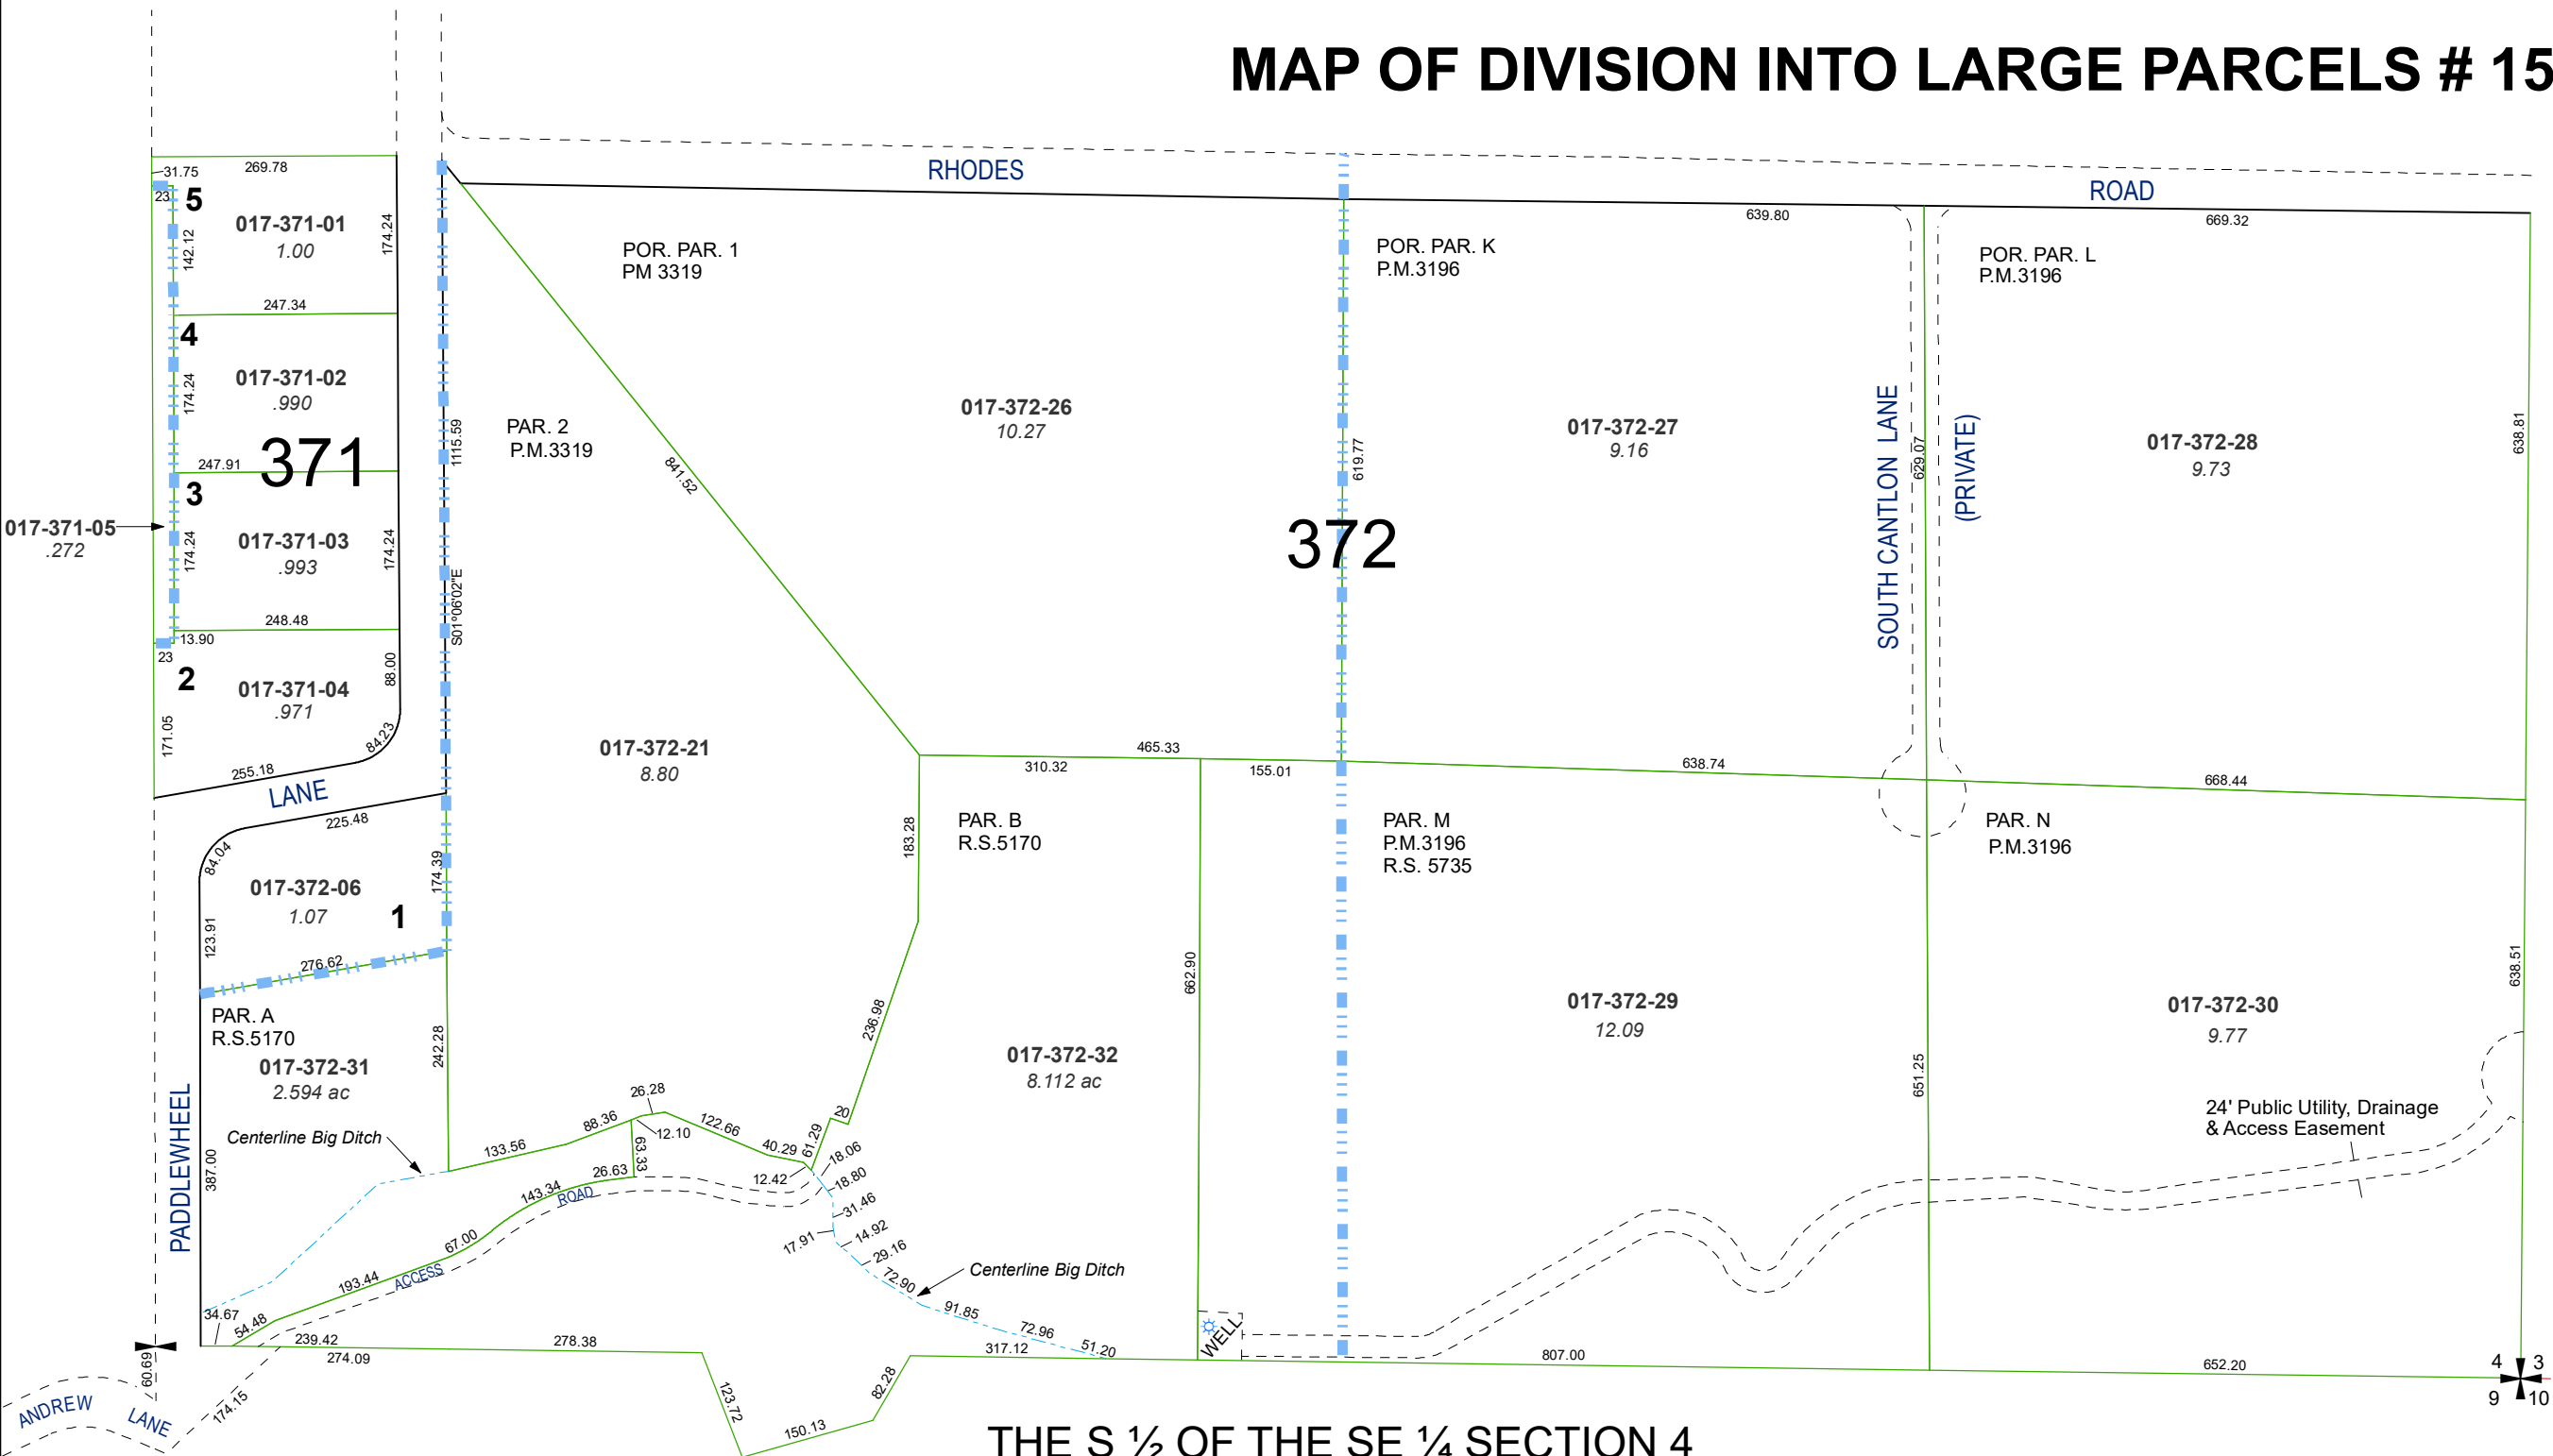


THE S ½ OF THE SE ¼ SECTION 4
& PORTION OF THE NE ¼ SECTION 9
T17N – R20E

Assessor's Map Number



017-37

STATE OF NEVADA
WASHOE COUNTY
ASSESSOR'S OFFICE

1001 East Ninth Street, Building D
Reno, Nevada 89512
(775) 328-2231

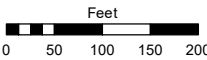

1 inch = 200 feet

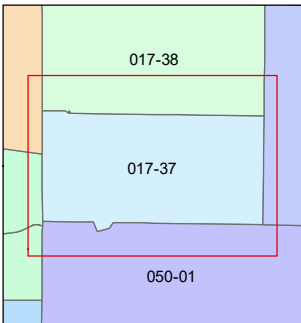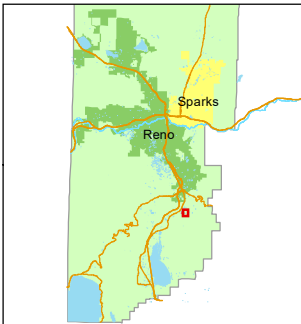

created by: CFB 7/8/2009

updated: JKF 9/29/22

area previously shown on map(s):

NOTE: This map was prepared for the use of the Washoe County Assessor for assessment and illustrative purposes only. It does not represent a survey of the premises. No liability is assumed as to the sufficiency or accuracy of the data delineated hereon.