


(#2670)
SPYGLASS ESTATES I
PHASE 1

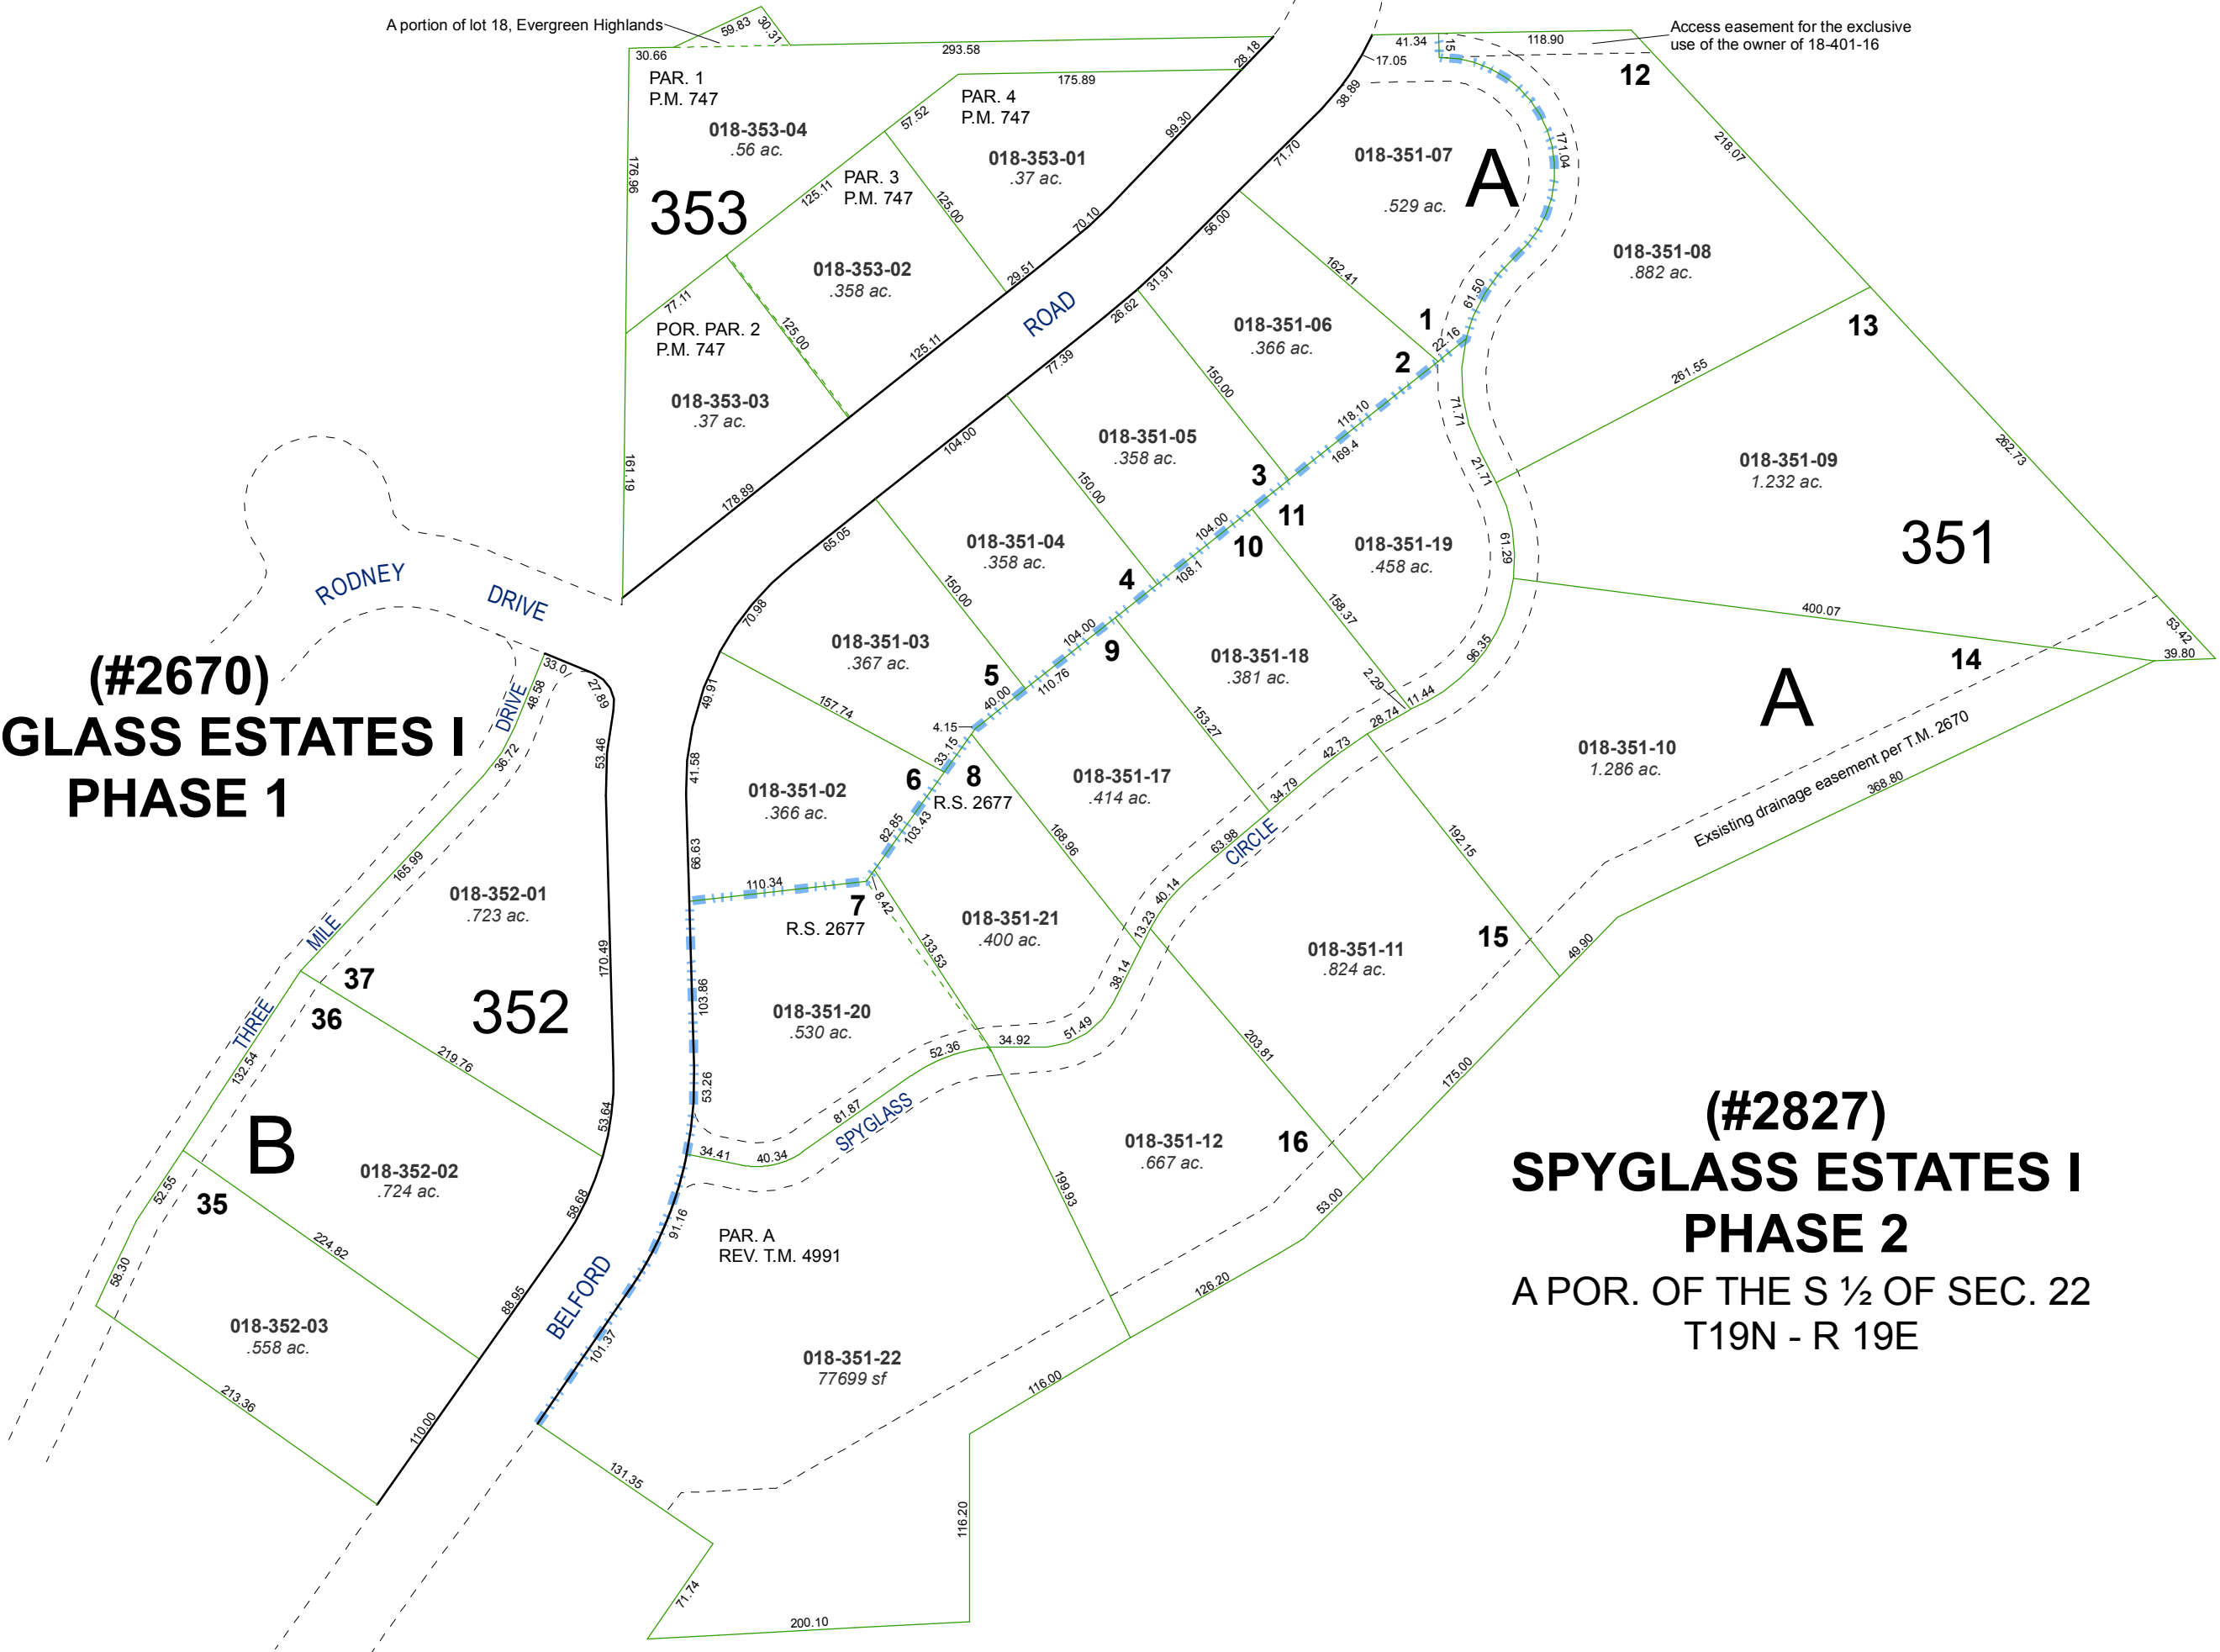

(#2827)
SPYGLASS ESTATES I
PHASE 2
A POR. OF THE S ½ OF SEC. 22
T19N - R 19E

Assessor's Map Number

018-35



STATE OF NEVADA
WASHOE COUNTY
ASSESSOR'S OFFICE
Joshua G. Wilson, Assessor

1001 East Ninth Street
Building D
Reno, Nevada 89512
(775) 328-2231



Feet
0 12.525 50 75 100

1 inch = 100 feet

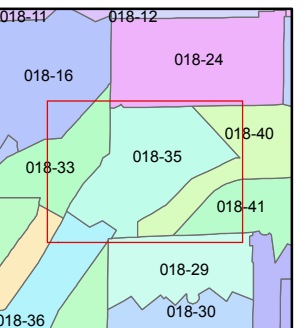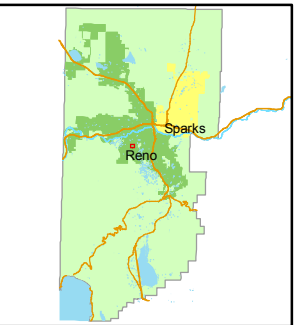

created by: NLH 7/01/2011

last updated: _____

area previously shown on map(s)

NOTE: This map was prepared for the use of the Washoe County Assessor for assessment and illustrative purposes only. It does not represent a survey of the premises. No liability is assumed as to the sufficiency or accuracy of the data delineated hereon.