


(#541)
**COUNTRY CLUB ESTATES
SUBDIVISION NO. 1**


PORTIONS OF THE SE 1/4 OF SECTION 22
& THE NE 1/4 OF SECTION 27
T19N - R19E

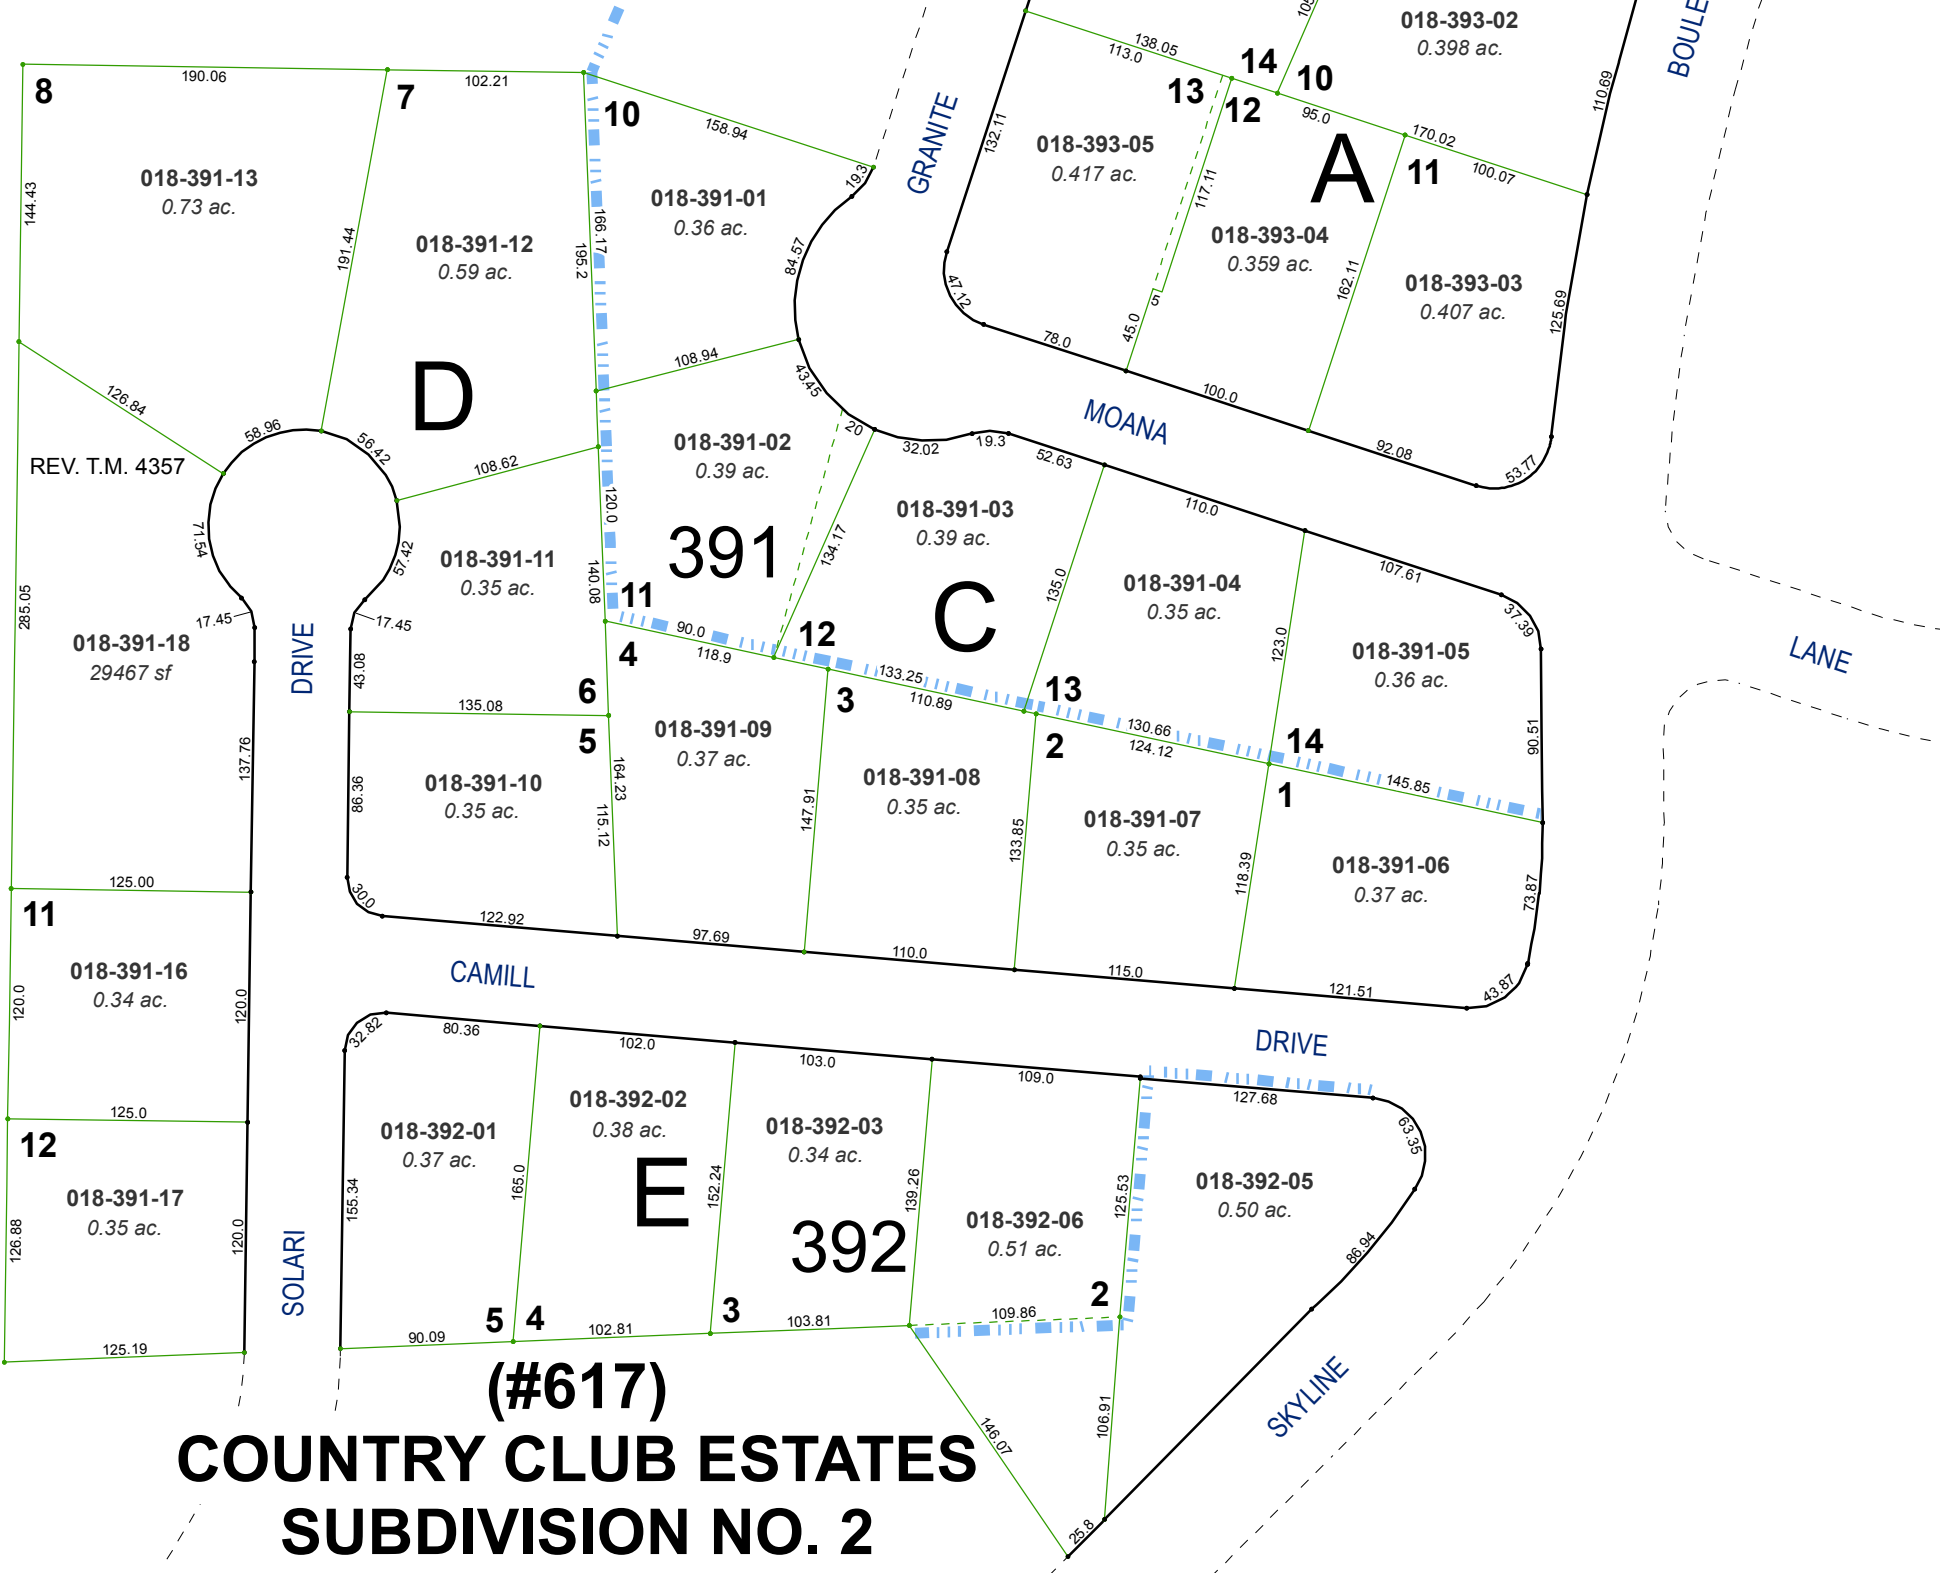



Assessor's Map Number
018-39

STATE OF NEVADA
**WASHOE COUNTY
ASSESSOR'S OFFICE**
Joshua G. Wilson, Assessor

1001 East Ninth Street
Building D
Reno, Nevada 89512
(775) 328-2231

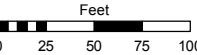

1 inch = 100 feet

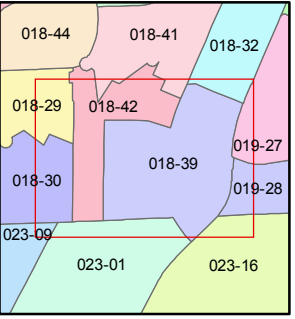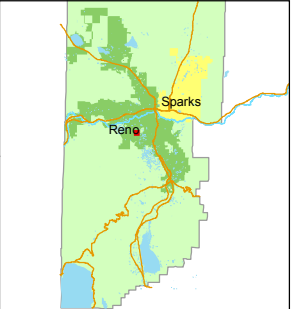

created by: TWT 8/19/2014

last updated:

area previously shown on map(s)

NOTE: This map was prepared for the use of the Washoe County Assessor for assessment and illustrative purposes only. It does not represent a survey of the premises. No liability is assumed as to the sufficiency or accuracy of the data delineated hereon.