


(#1854)
HILLSDALE SUBDIVISION

PORTION OF THE NW 1/4 OF THE SW 1/4 OF SECTION 22
T19N - R19E

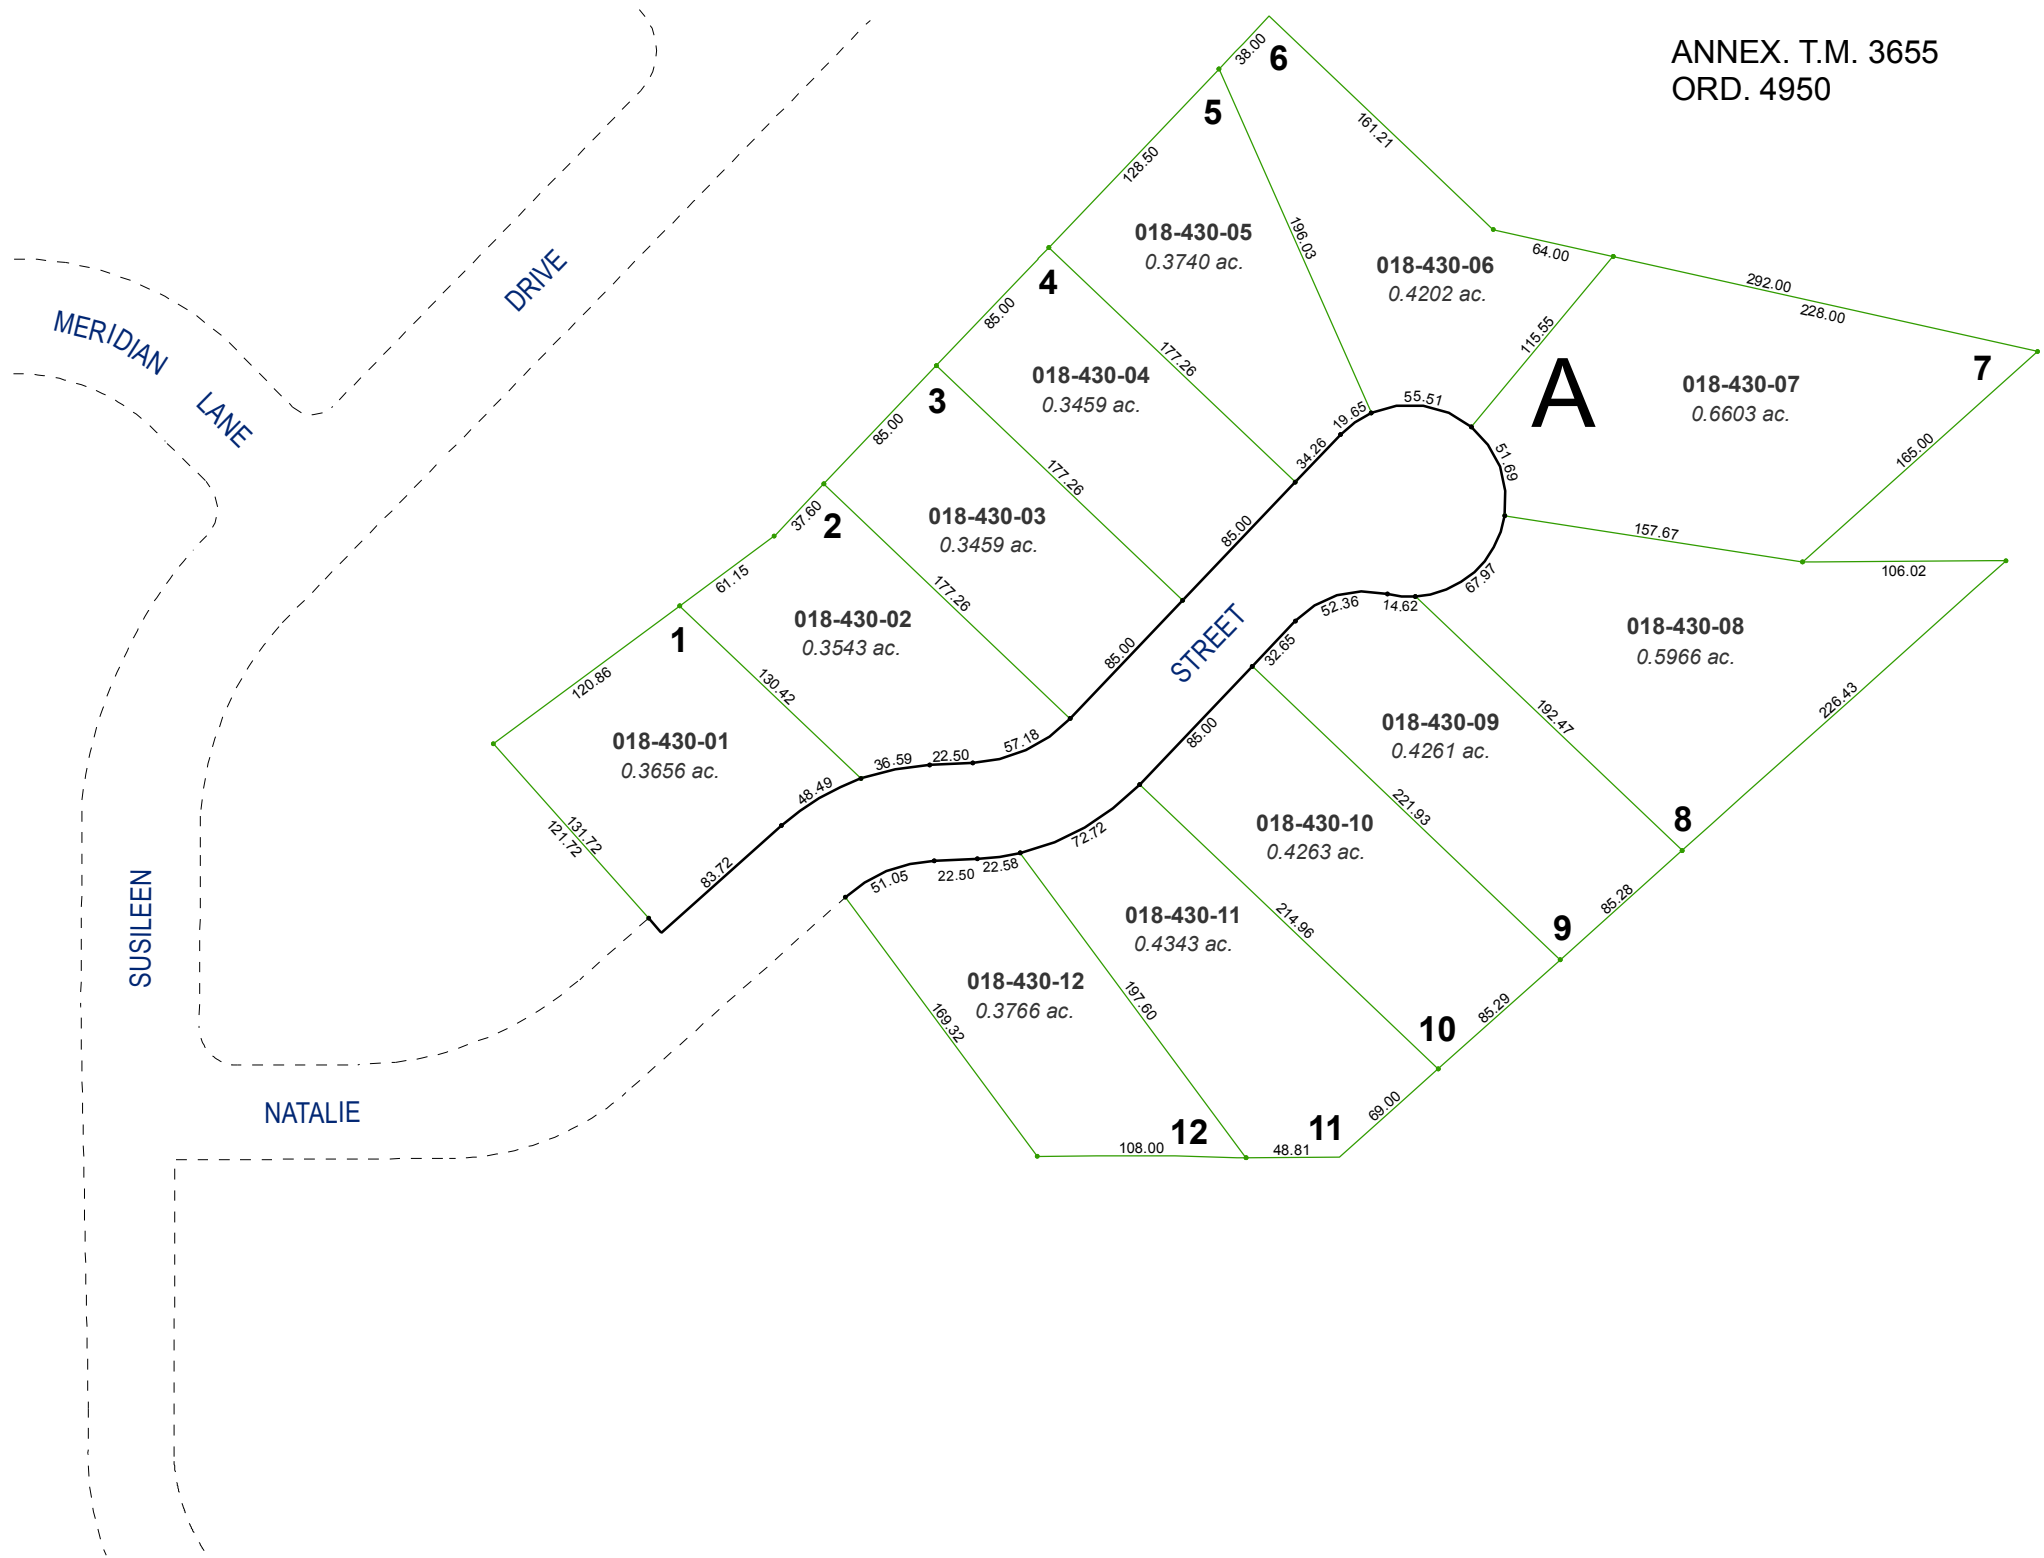


ANNEX. T.M. 3655
ORD. 4950

Assessor's Map Number



018-43

STATE OF NEVADA
WASHOE COUNTY
ASSESSOR'S OFFICE
Joshua G. Wilson, Assessor

1001 East Ninth Street
Building D
Reno, Nevada 89512
(775) 328-2231

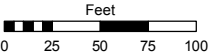

1 inch = 100 feet

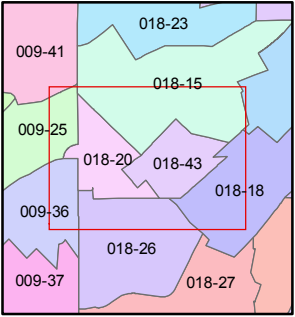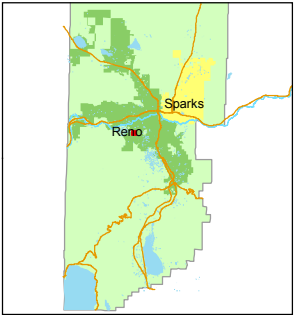

created by: TWT 8/21/2014

last updated: _____

area previously shown on map(s)

NOTE: This map was prepared for the use of the Washoe County Assessor for assessment and illustrative purposes only. It does not represent a survey of the premises. No liability is assumed as to the sufficiency or accuracy of the data delineated hereon.