


(#1412)
SHERWOOD HEIGHTS
PORTION OF THE SE 1/4 OF SECTION 22
T19N - R19E

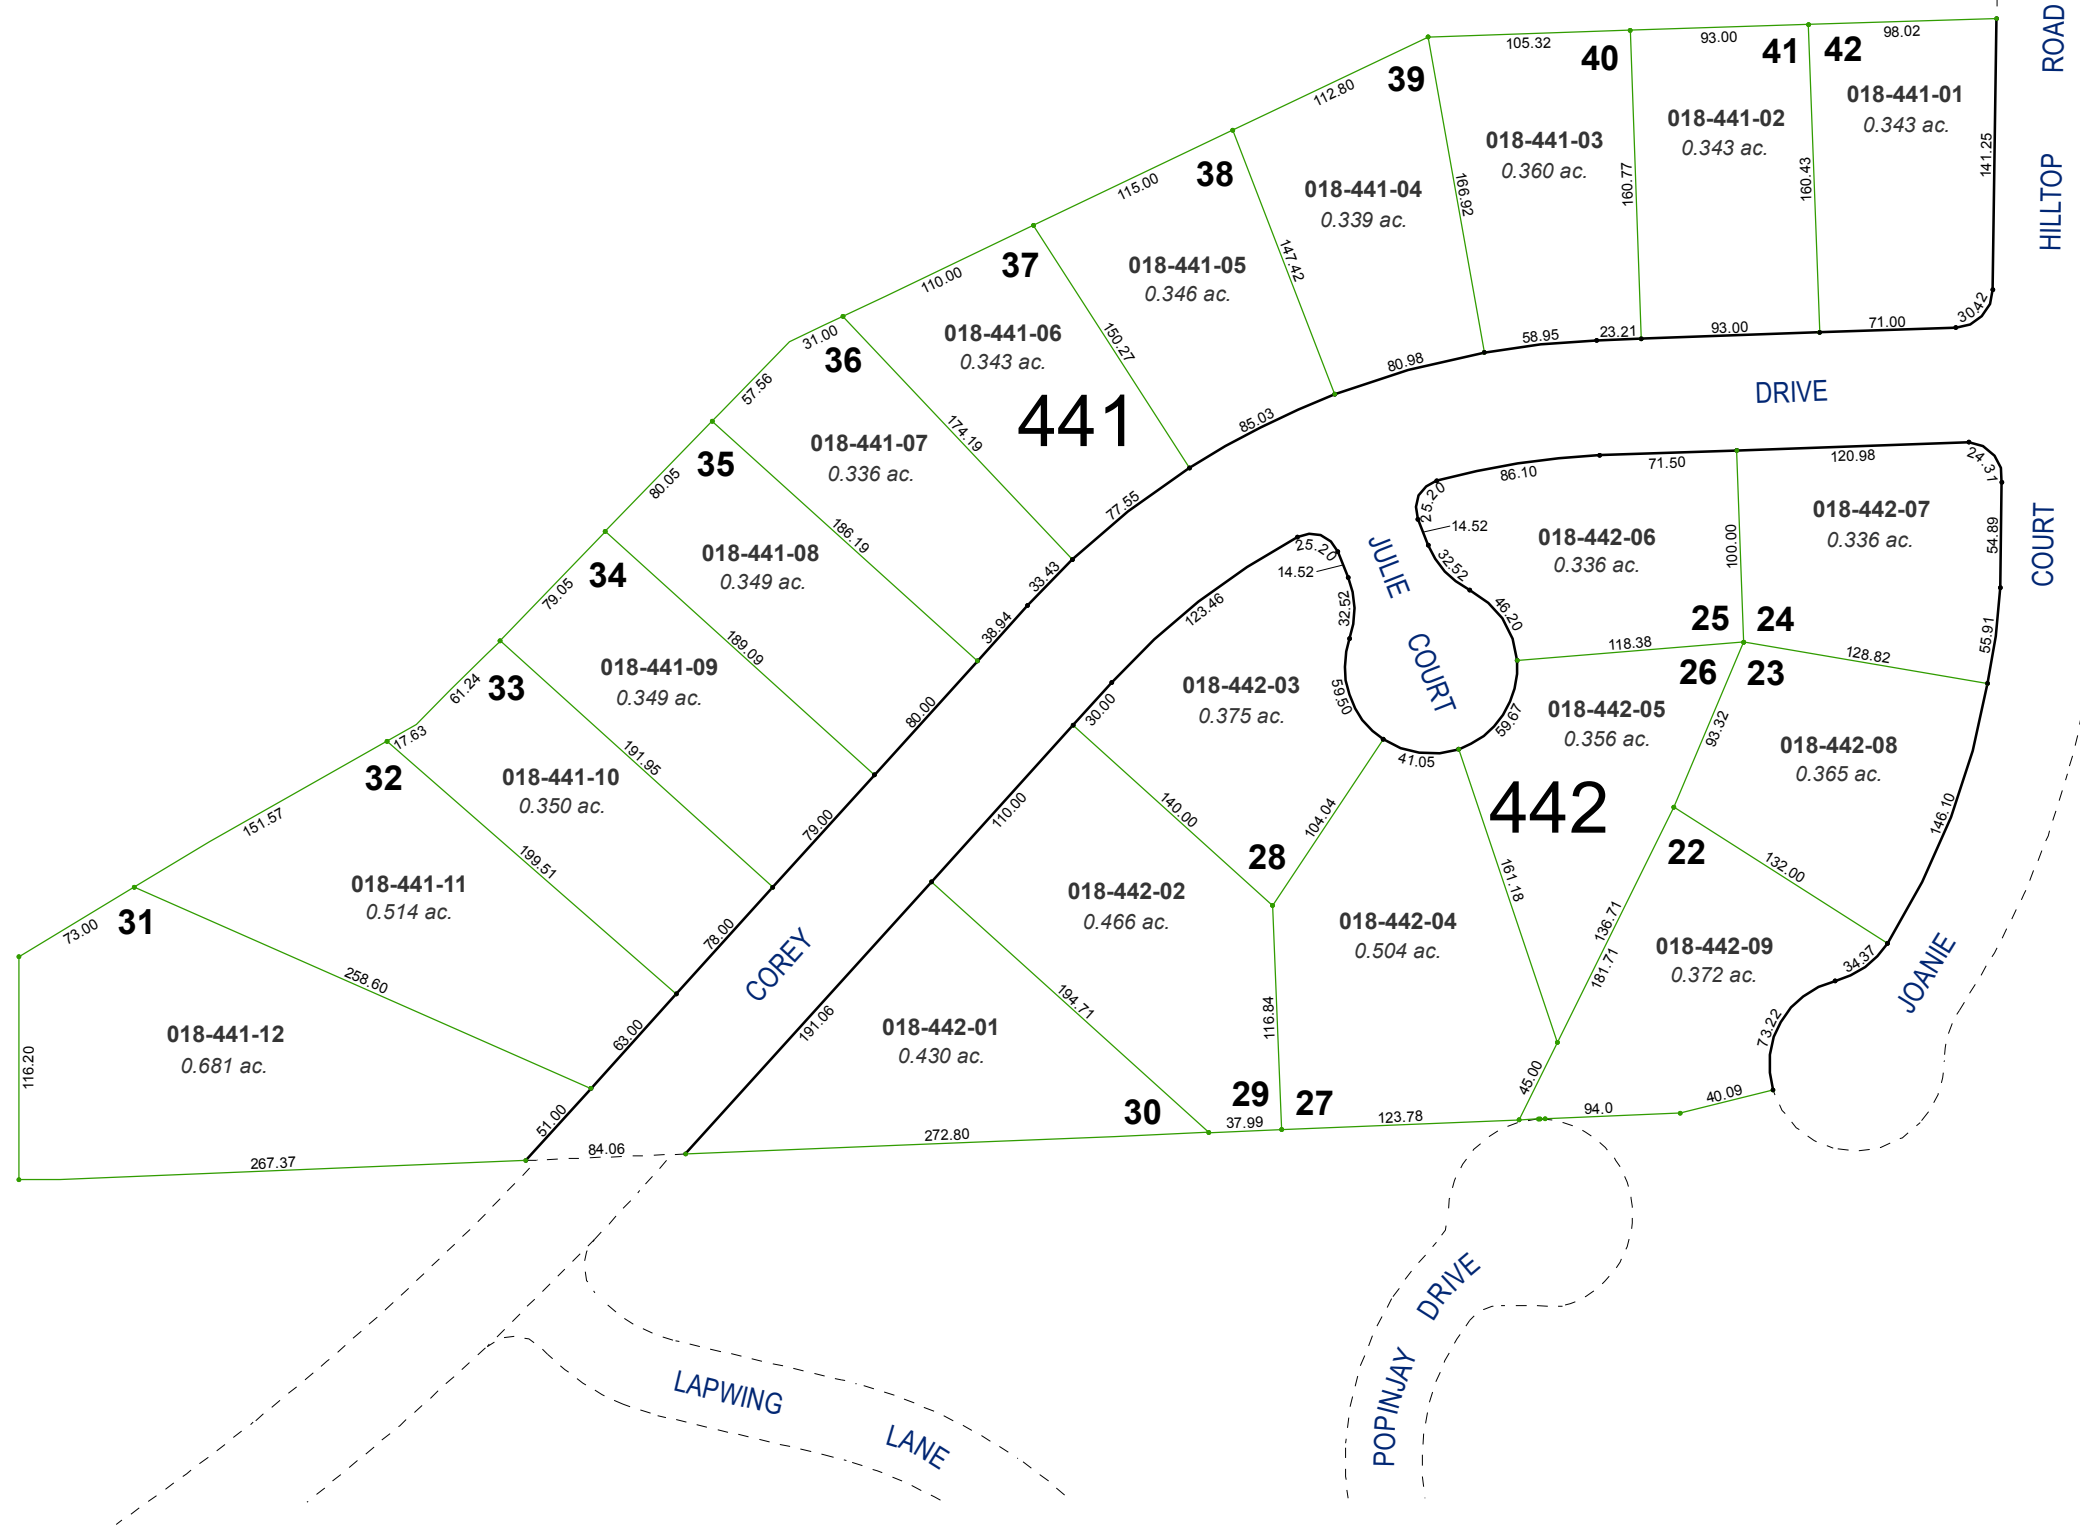



Assessor's Map Number
018-44

STATE OF NEVADA
WASHOE COUNTY
ASSESSOR'S OFFICE
Joshua G. Wilson, Assessor

1001 East Ninth Street
Building D
Reno, Nevada 89512
(775) 328-2231



Feet
0 25 50 75 100
1 inch = 100 feet

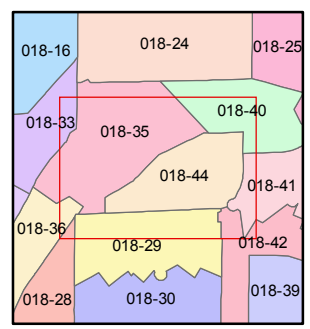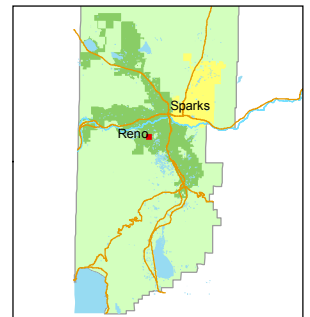

created by: TWT 12/8/2014
last updated: _____
area previously shown on map(s)
018-40 & 41

NOTE: This map was prepared for the use of the Washoe County Assessor for assessment and illustrative purposes only. It does not represent a survey of the premises. No liability is assumed as to the sufficiency or accuracy of the data delineated hereon.