



(#1672)
**BERRUM PARK SUBDIVISION
A CONDOMINIUM**

TO EACH A 1/5th INTEREST IN COMMON AREA

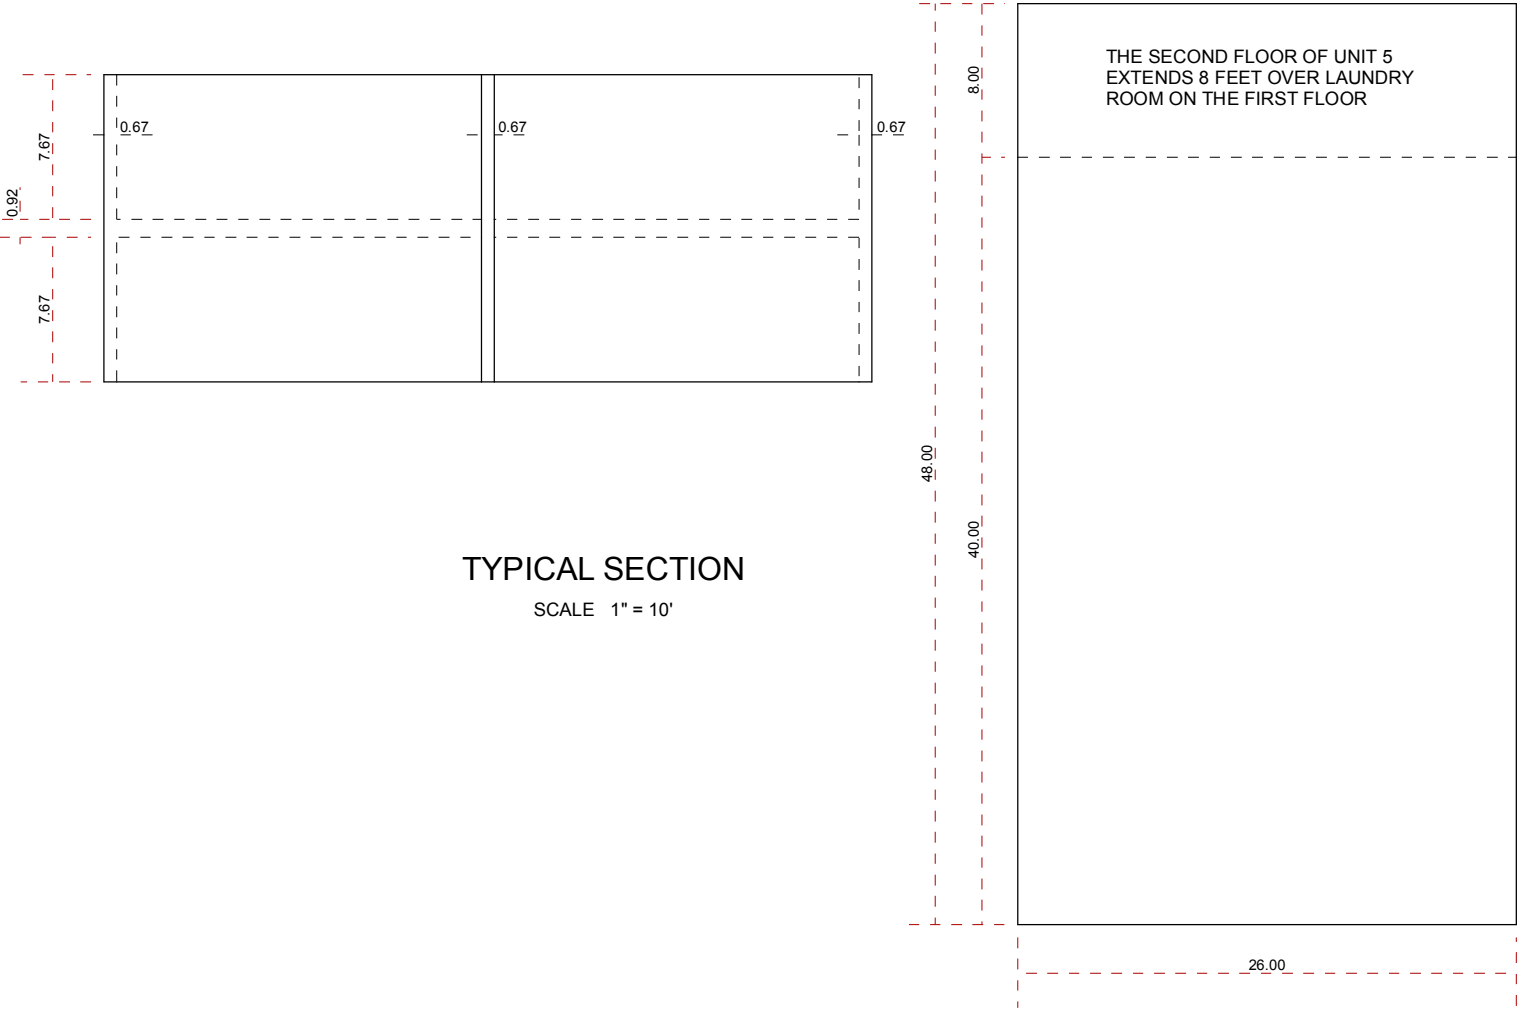

TYPICAL SECTION
SCALE 1" = 10'

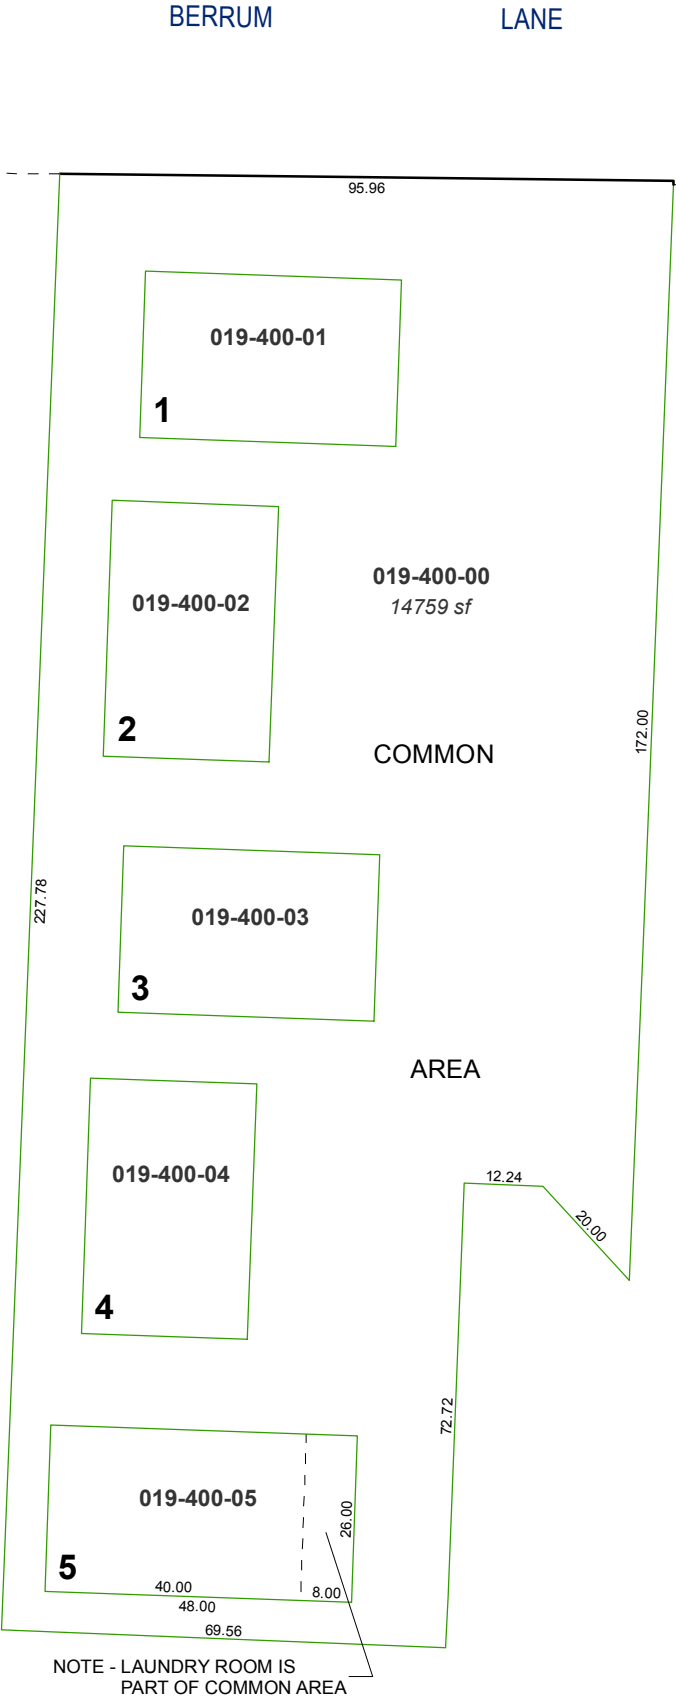


Assessor's Map Number



019-40

STATE OF NEVADA
WASHOE COUNTY
ASSESSOR'S OFFICE
Joshua G. Wilson, Assessor

1001 East Ninth Street
Building D
Reno, Nevada 89512
(775) 328-2231

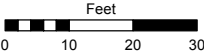

1 inch = 30 feet

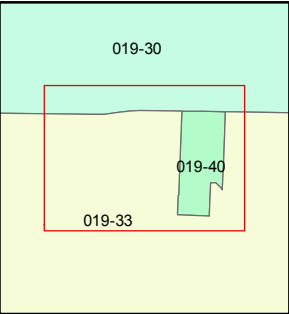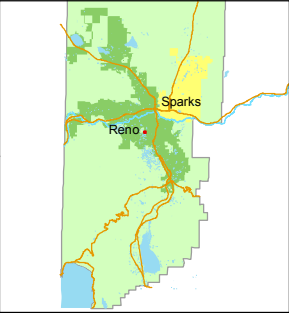

created by: TWT 11/3/2014

last updated:

area previously shown on map(s)

019-33

NOTE: This map was prepared for the use of the Washoe County Assessor for assessment and illustrative purposes only. It does not represent a survey of the premises. No liability is assumed as to the sufficiency or accuracy of the data delineated hereon.