


(#4678)
GLENMANOR PHASE 1

PORTION OF THE NW 1/4 SECTION 24
T19N - R19E

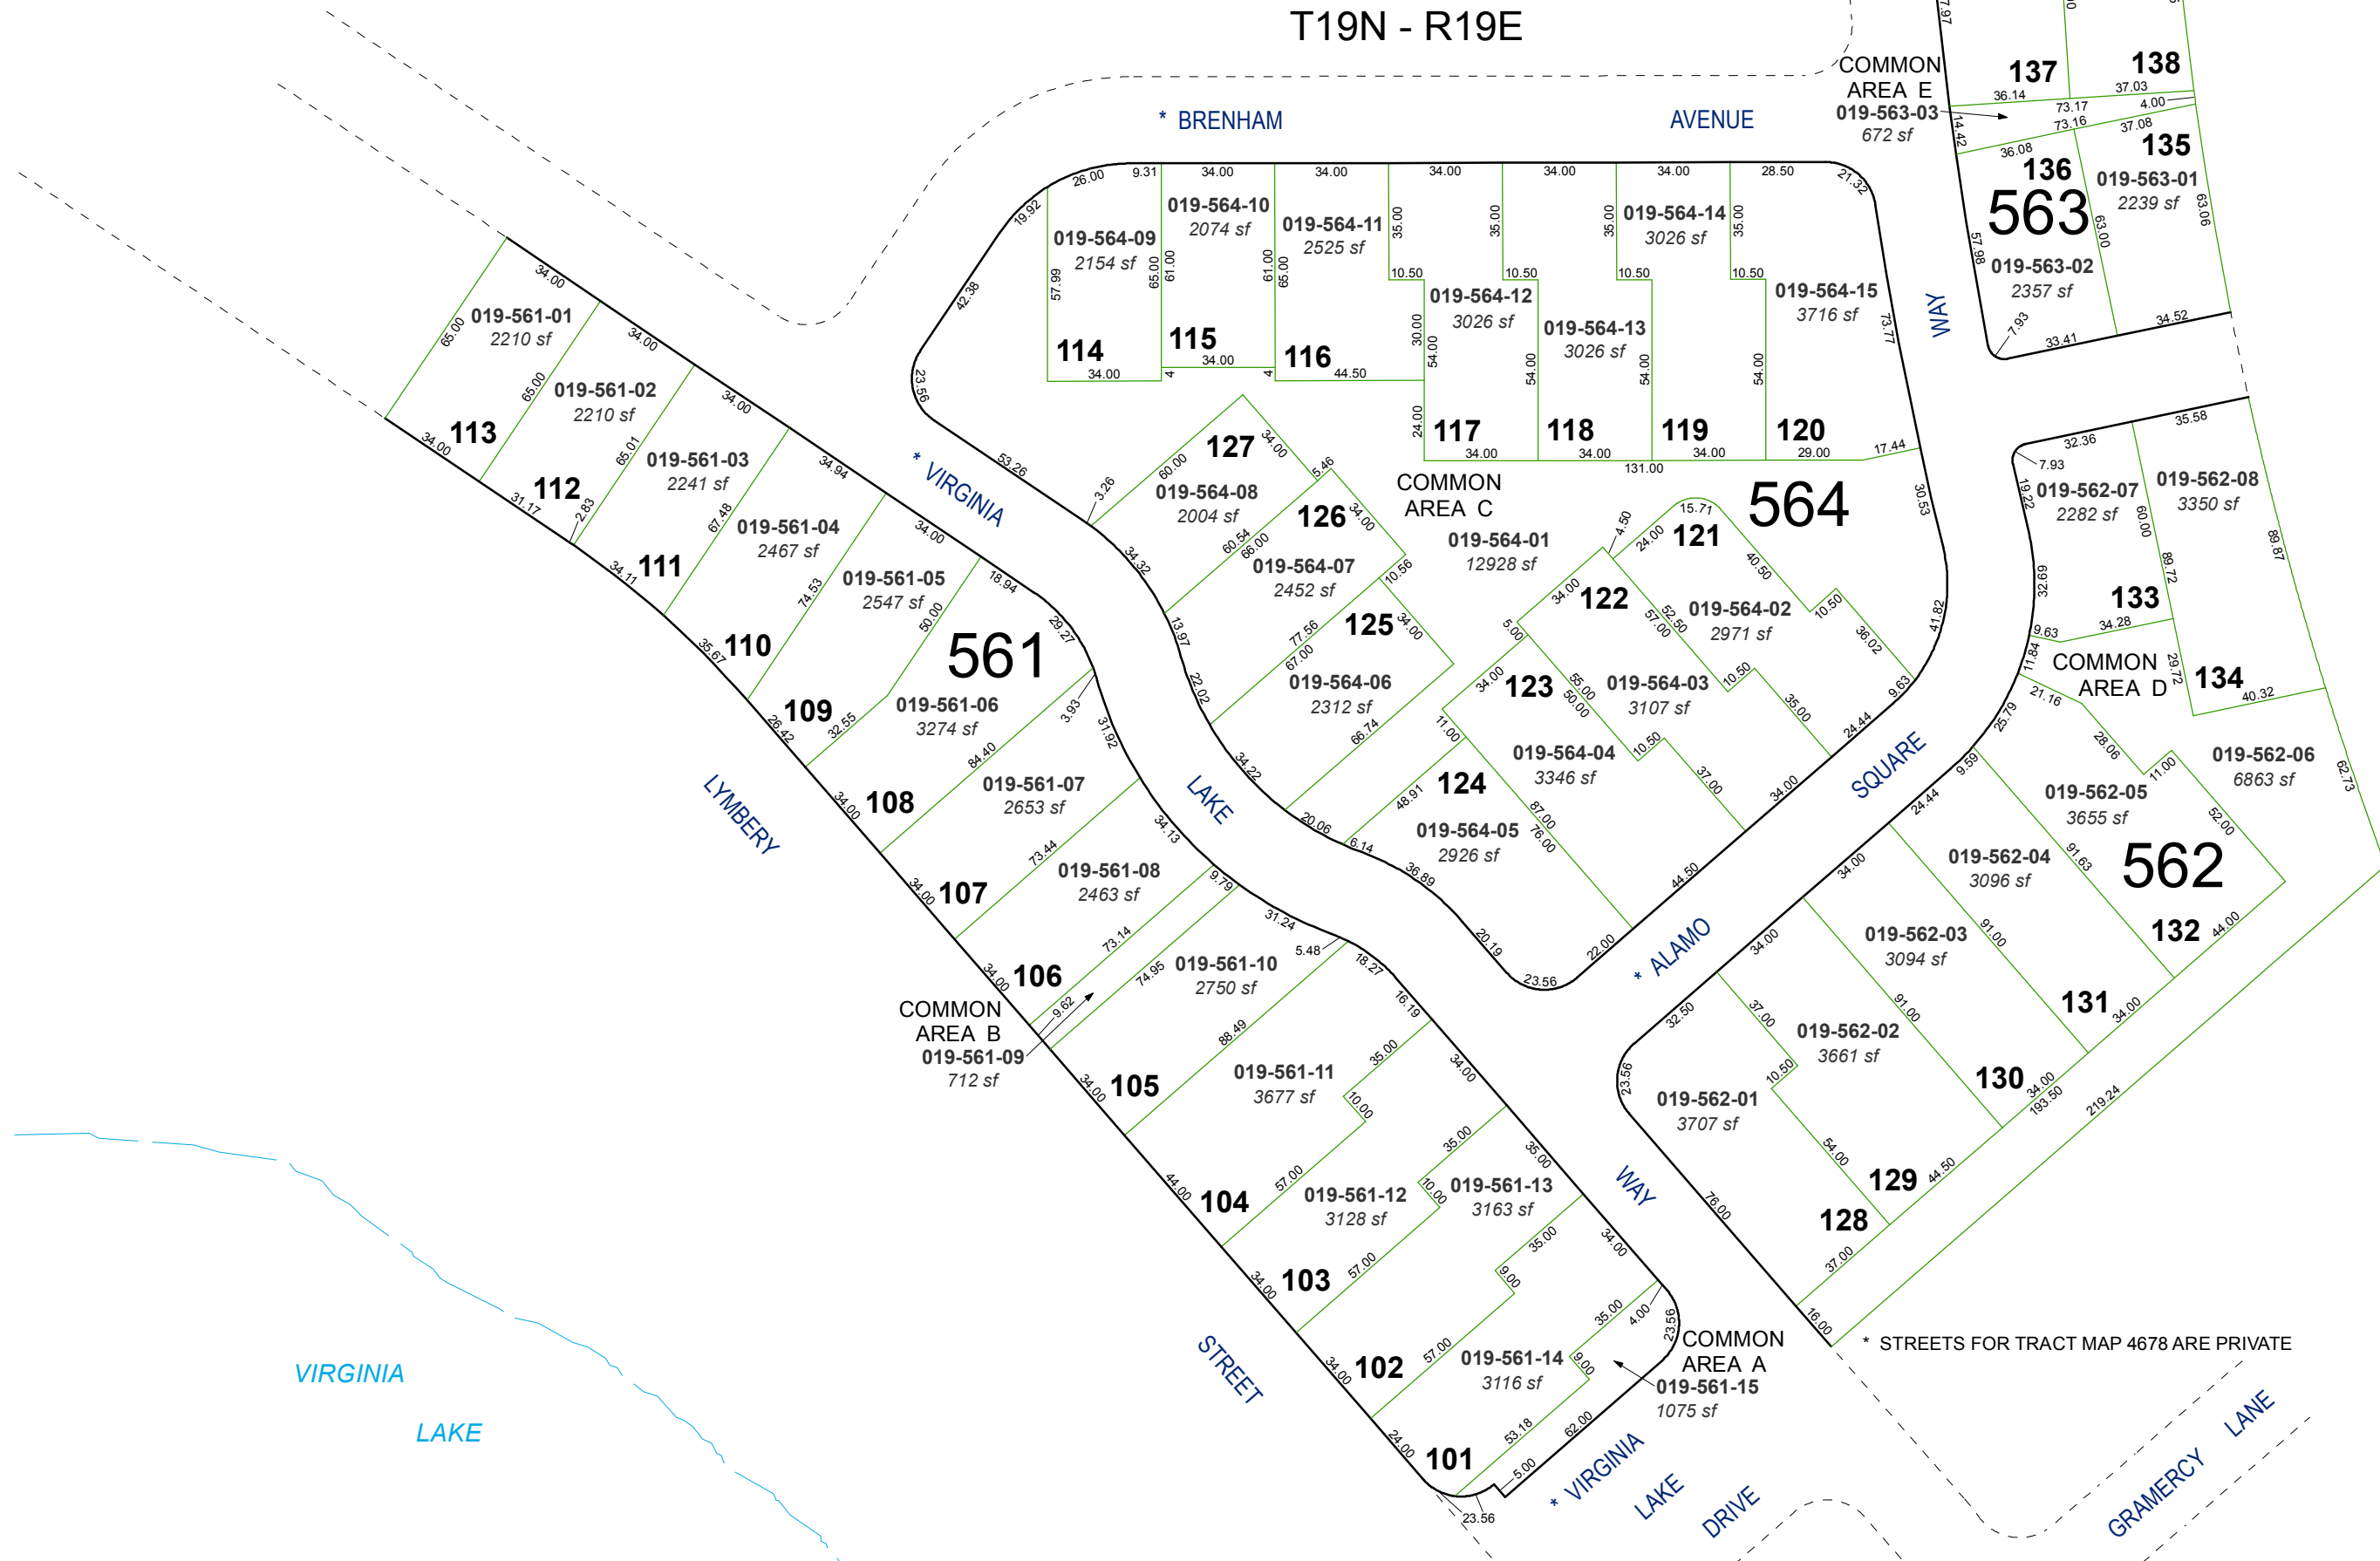

Assessor's Map Number

019-56



STATE OF NEVADA
WASHOE COUNTY
ASSESSOR'S OFFICE
Joshua G. Wilson, Assessor

1001 East Ninth Street
Building D
Reno, Nevada 89512
(775) 328-2231



Feet
0 10 20 30 40 50

1 inch = 50 feet

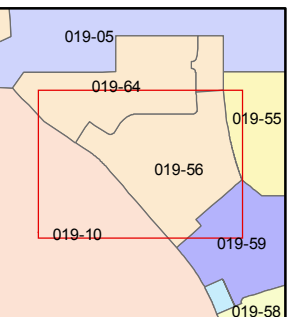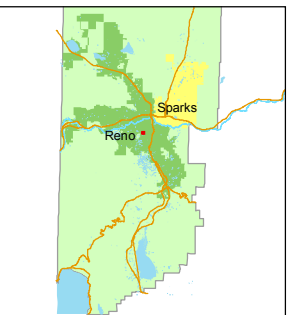

created by: TWT 11/26/2014

last updated:

area previously shown on map(s)

019-05, 11 & 16

NOTE: This map was prepared for the use of the Washoe County Assessor for assessment and illustrative purposes only. It does not represent a survey of the premises. No liability is assumed as to the sufficiency or accuracy of the data delineated hereon.