


No Active Parcels On This Map See 019-60

(#4867)

VIRGINIA LAKE COMMONS

A POR. OF THE W 1/2 OF SEC. 24,
T19N - R19E

019-60-S7
Reverted to Acreage
Per Tract Map 5048
October 8, 2013

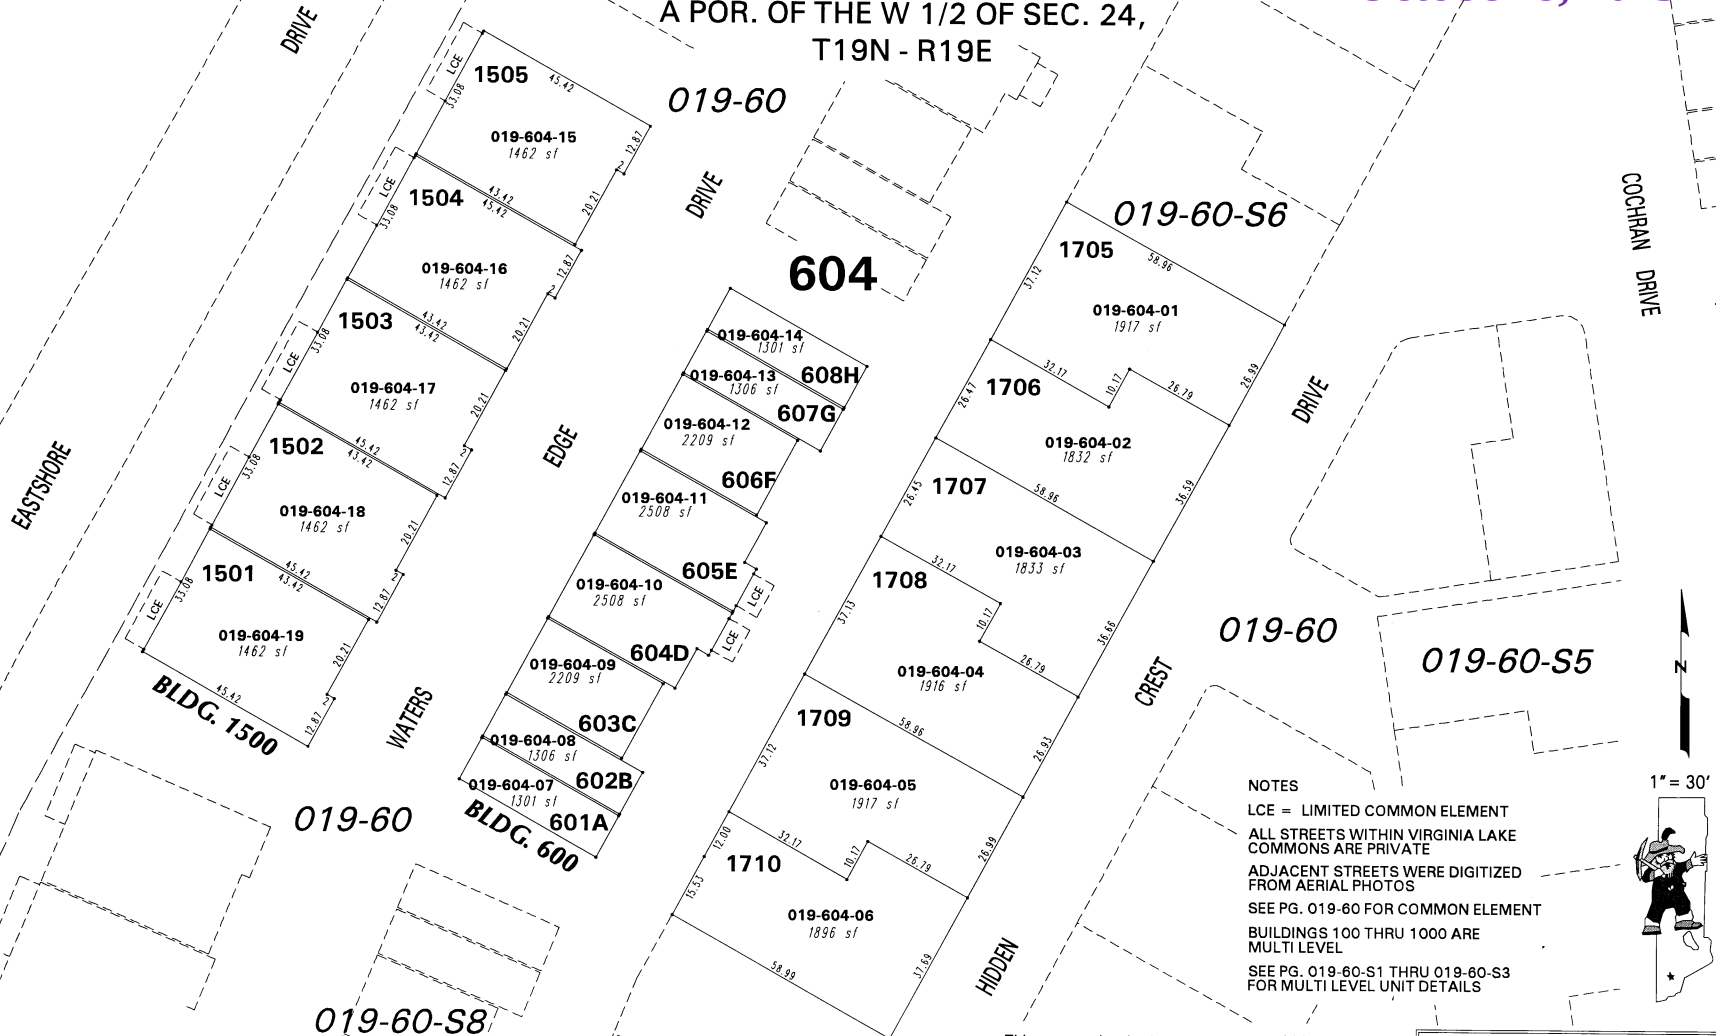

NOTE: This map is prepared for the use of the Washoe County Assessor for assessment and illustrative purposes only. It does not represent a survey of the premises. No liability is assumed as to the sufficiency or the accuracy of the data delineated hereon.

Office of Washoe County Assessor, Nevada - Joshua G. Wilson

NOTES
LCE = LIMITED COMMON ELEMENT
ALL STREETS WITHIN VIRGINIA LAKE COMMONS ARE PRIVATE
ADJACENT STREETS WERE DIGITIZED FROM AERIAL PHOTOS
SEE PG. 019-60 FOR COMMON ELEMENT
BUILDINGS 100 THRU 1000 ARE MULTI LEVEL
SEE PG. 019-60-S1 THRU 019-60-S3 FOR MULTI LEVEL UNIT DETAILS

This area previously shown on 019-10

NOTE: Areas of parcels which are less than 2 acres are shown in square feet.

Drawn by	NLH 06/11/08
Revised	

ARC/INFO 9.1 WINDOWS 2000 5.0