


(#4867)
VIRGINIA LAKE COMMONS


A POR. OF THE W 1/2 OF SEC. 24,
 T19N - R19E

019-60-S9
**Reverted to Acreage
 Per Tract Map 5048
 October 8, 2013**

**No Active Parcels On This Map
 See 019-60**

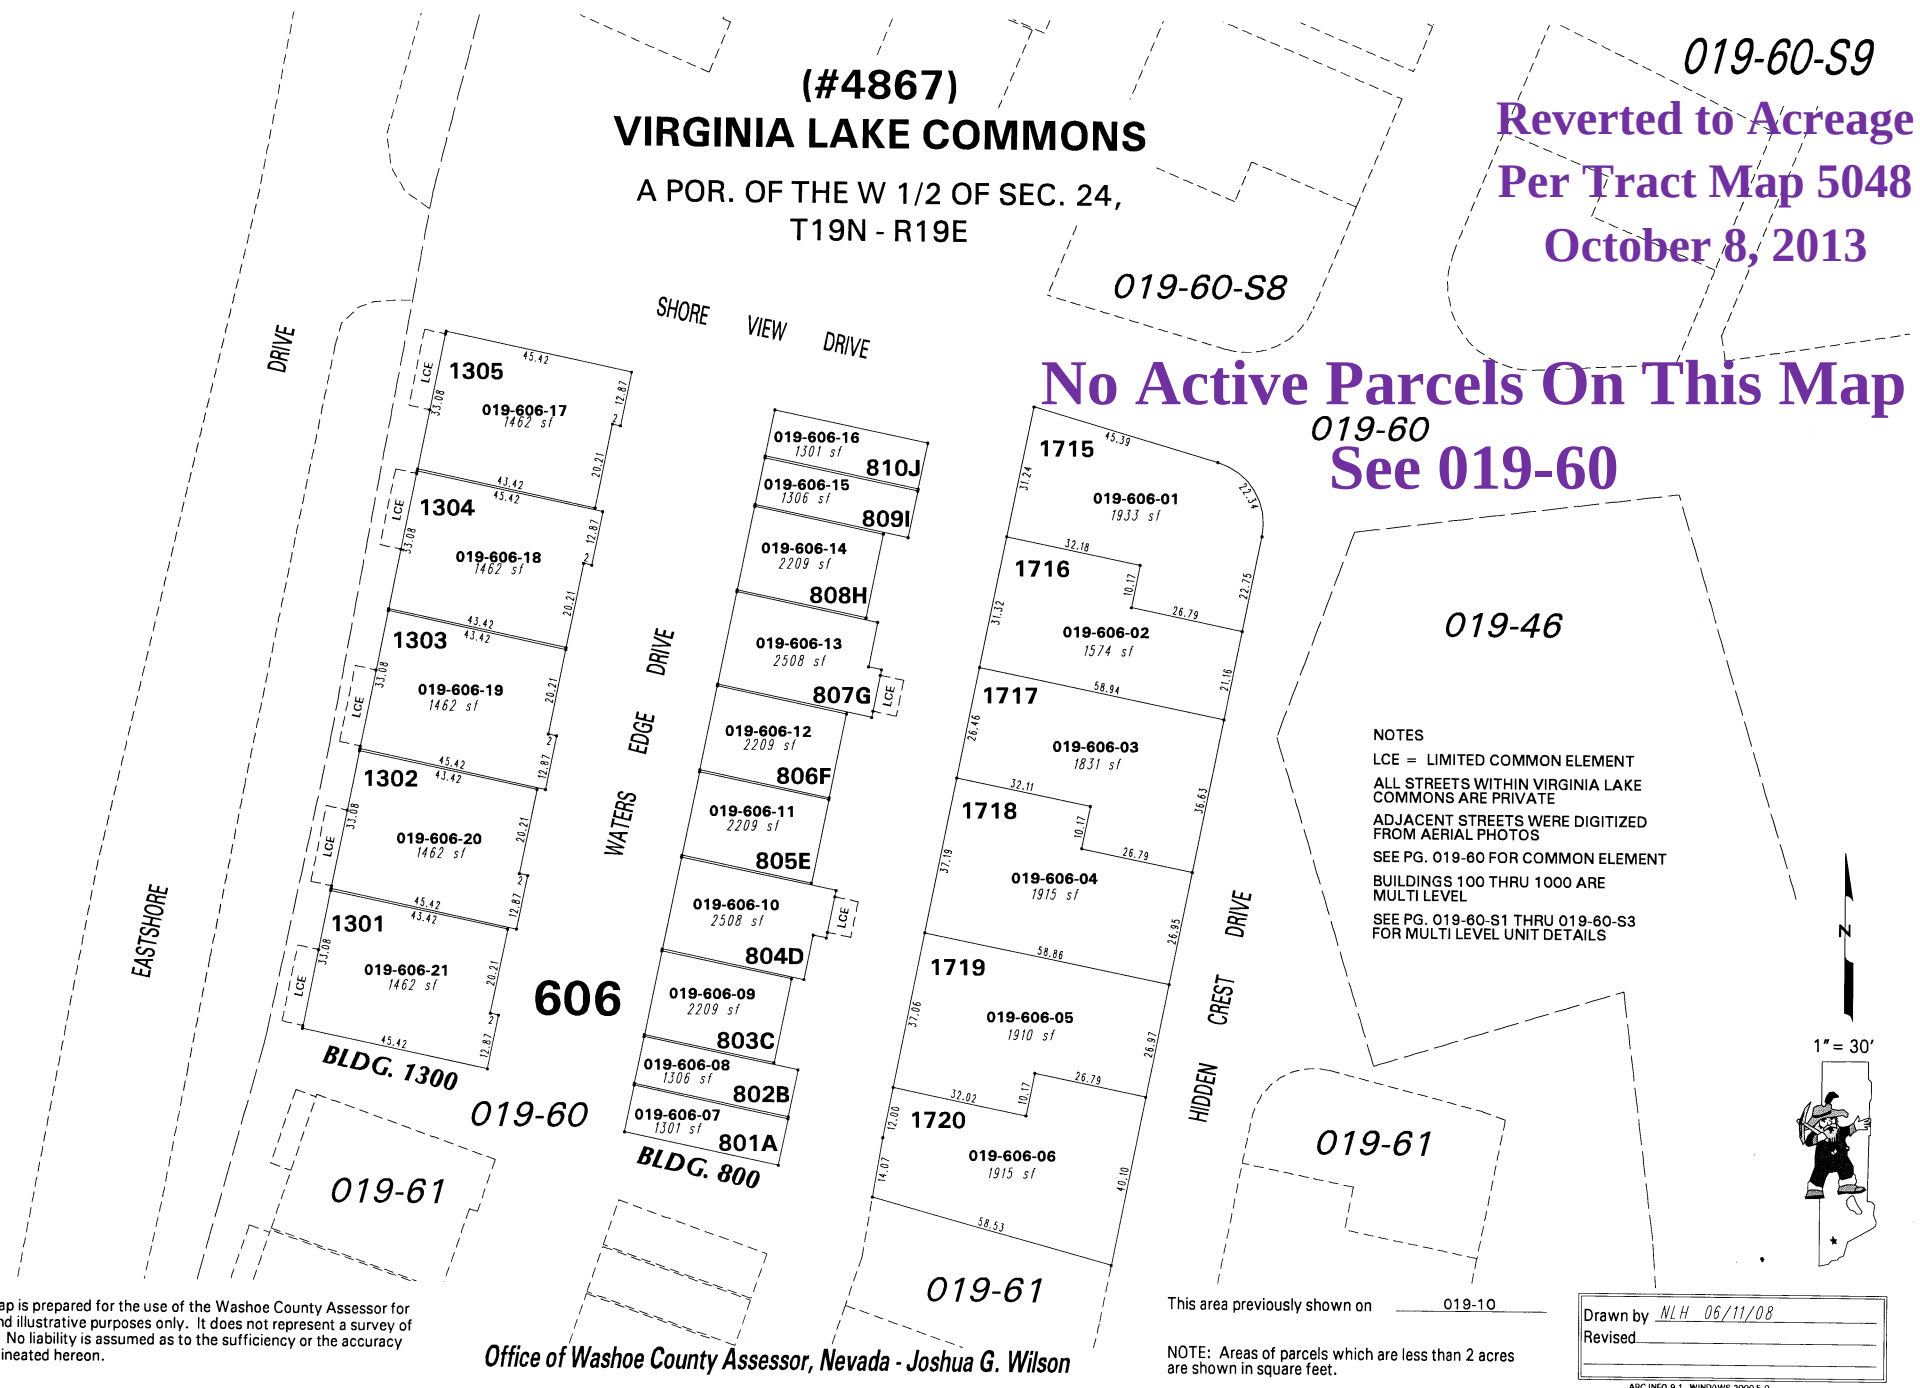

NOTES
 LCE = LIMITED COMMON ELEMENT
 ALL STREETS WITHIN VIRGINIA LAKE
 COMMONS ARE PRIVATE
 ADJACENT STREETS WERE DIGITIZED
 FROM AERIAL PHOTOS
 SEE PG. 019-60 FOR COMMON ELEMENT
 BUILDINGS 100 THRU 1000 ARE
 MULTI LEVEL
 SEE PG. 019-60-S1 THRU 019-60-S3
 FOR MULTI LEVEL UNIT DETAILS

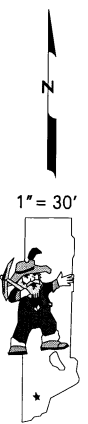

NOTE: This map is prepared for the use of the Washoe County Assessor for assessment and illustrative purposes only. It does not represent a survey of the premises. No liability is assumed as to the sufficiency or the accuracy of the data delineated hereon.

Office of Washoe County Assessor, Nevada - Joshua G. Wilson

This area previously shown on 019-10

NOTE: Areas of parcels which are less than 2 acres are shown in square feet.

Drawn by NLH 06/11/08
 Revised _____

