


(#5095)
EDGEWATER AT VIRGINIA LAKE
A CONDOMINIUM SUBDIVISION

POR. OF W ½ SECTION 24
T19N - R19E

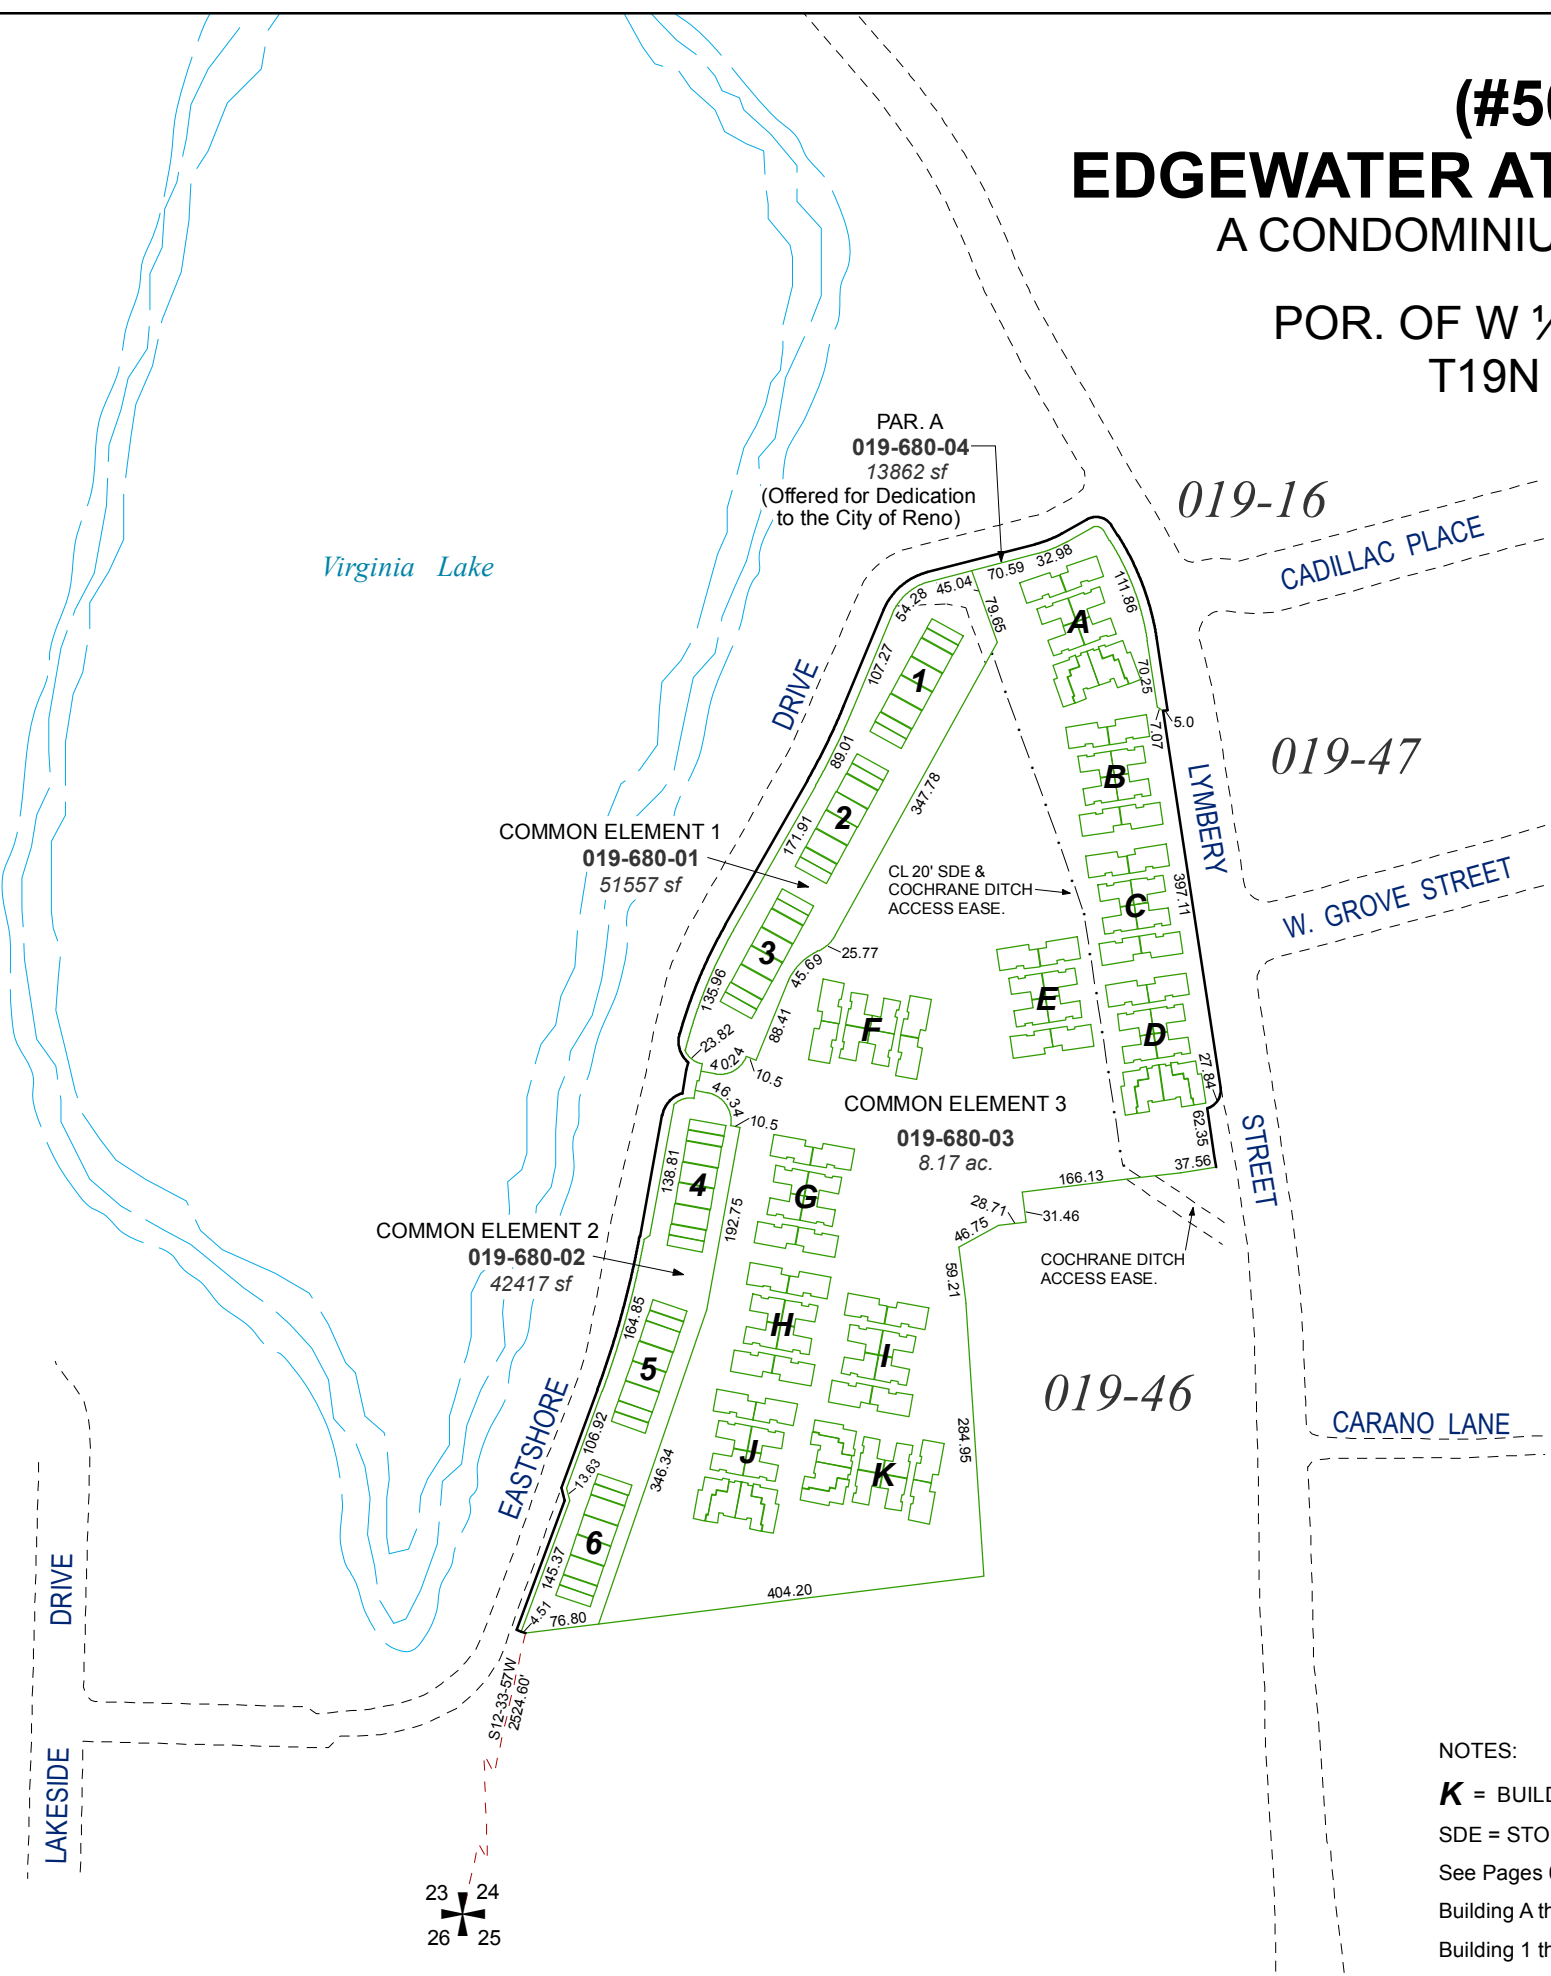


NOTES:
K = BUILDING
SDE = STORM DRAIN EASEMENT
See Pages 019-68-S1 thru 019-68-S3 for unit details.
Building A thru K units are parceled on Pages 019-68-S4 thru 019-69-S5.
Building 1 thru 6 units are parceled on Pages 019-69-S6 thru 019-69-S8.



Assessor's Map Number
019-68

STATE OF NEVADA
WASHOE COUNTY
ASSESSOR'S OFFICE
Joshua G. Wilson, Assessor

1001 East Ninth Street
Building D
Reno, Nevada 89512
(775) 328-2231

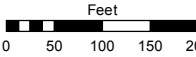

1 inch = 200 feet

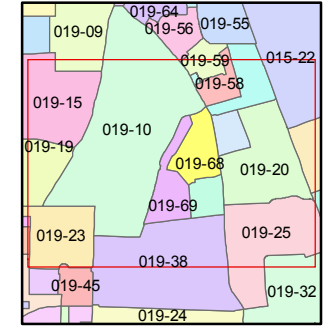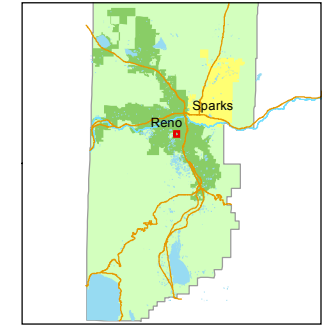

created by: KSB 10/10/2014

last updated: KSB 6/11/15

area previously shown on map(s)
019-60

NOTE: This map was prepared for the use of the Washoe County Assessor for assessment and illustrative purposes only. It does not represent a survey of the premises. No liability is assumed as to the sufficiency or accuracy of the data delineated hereon.