


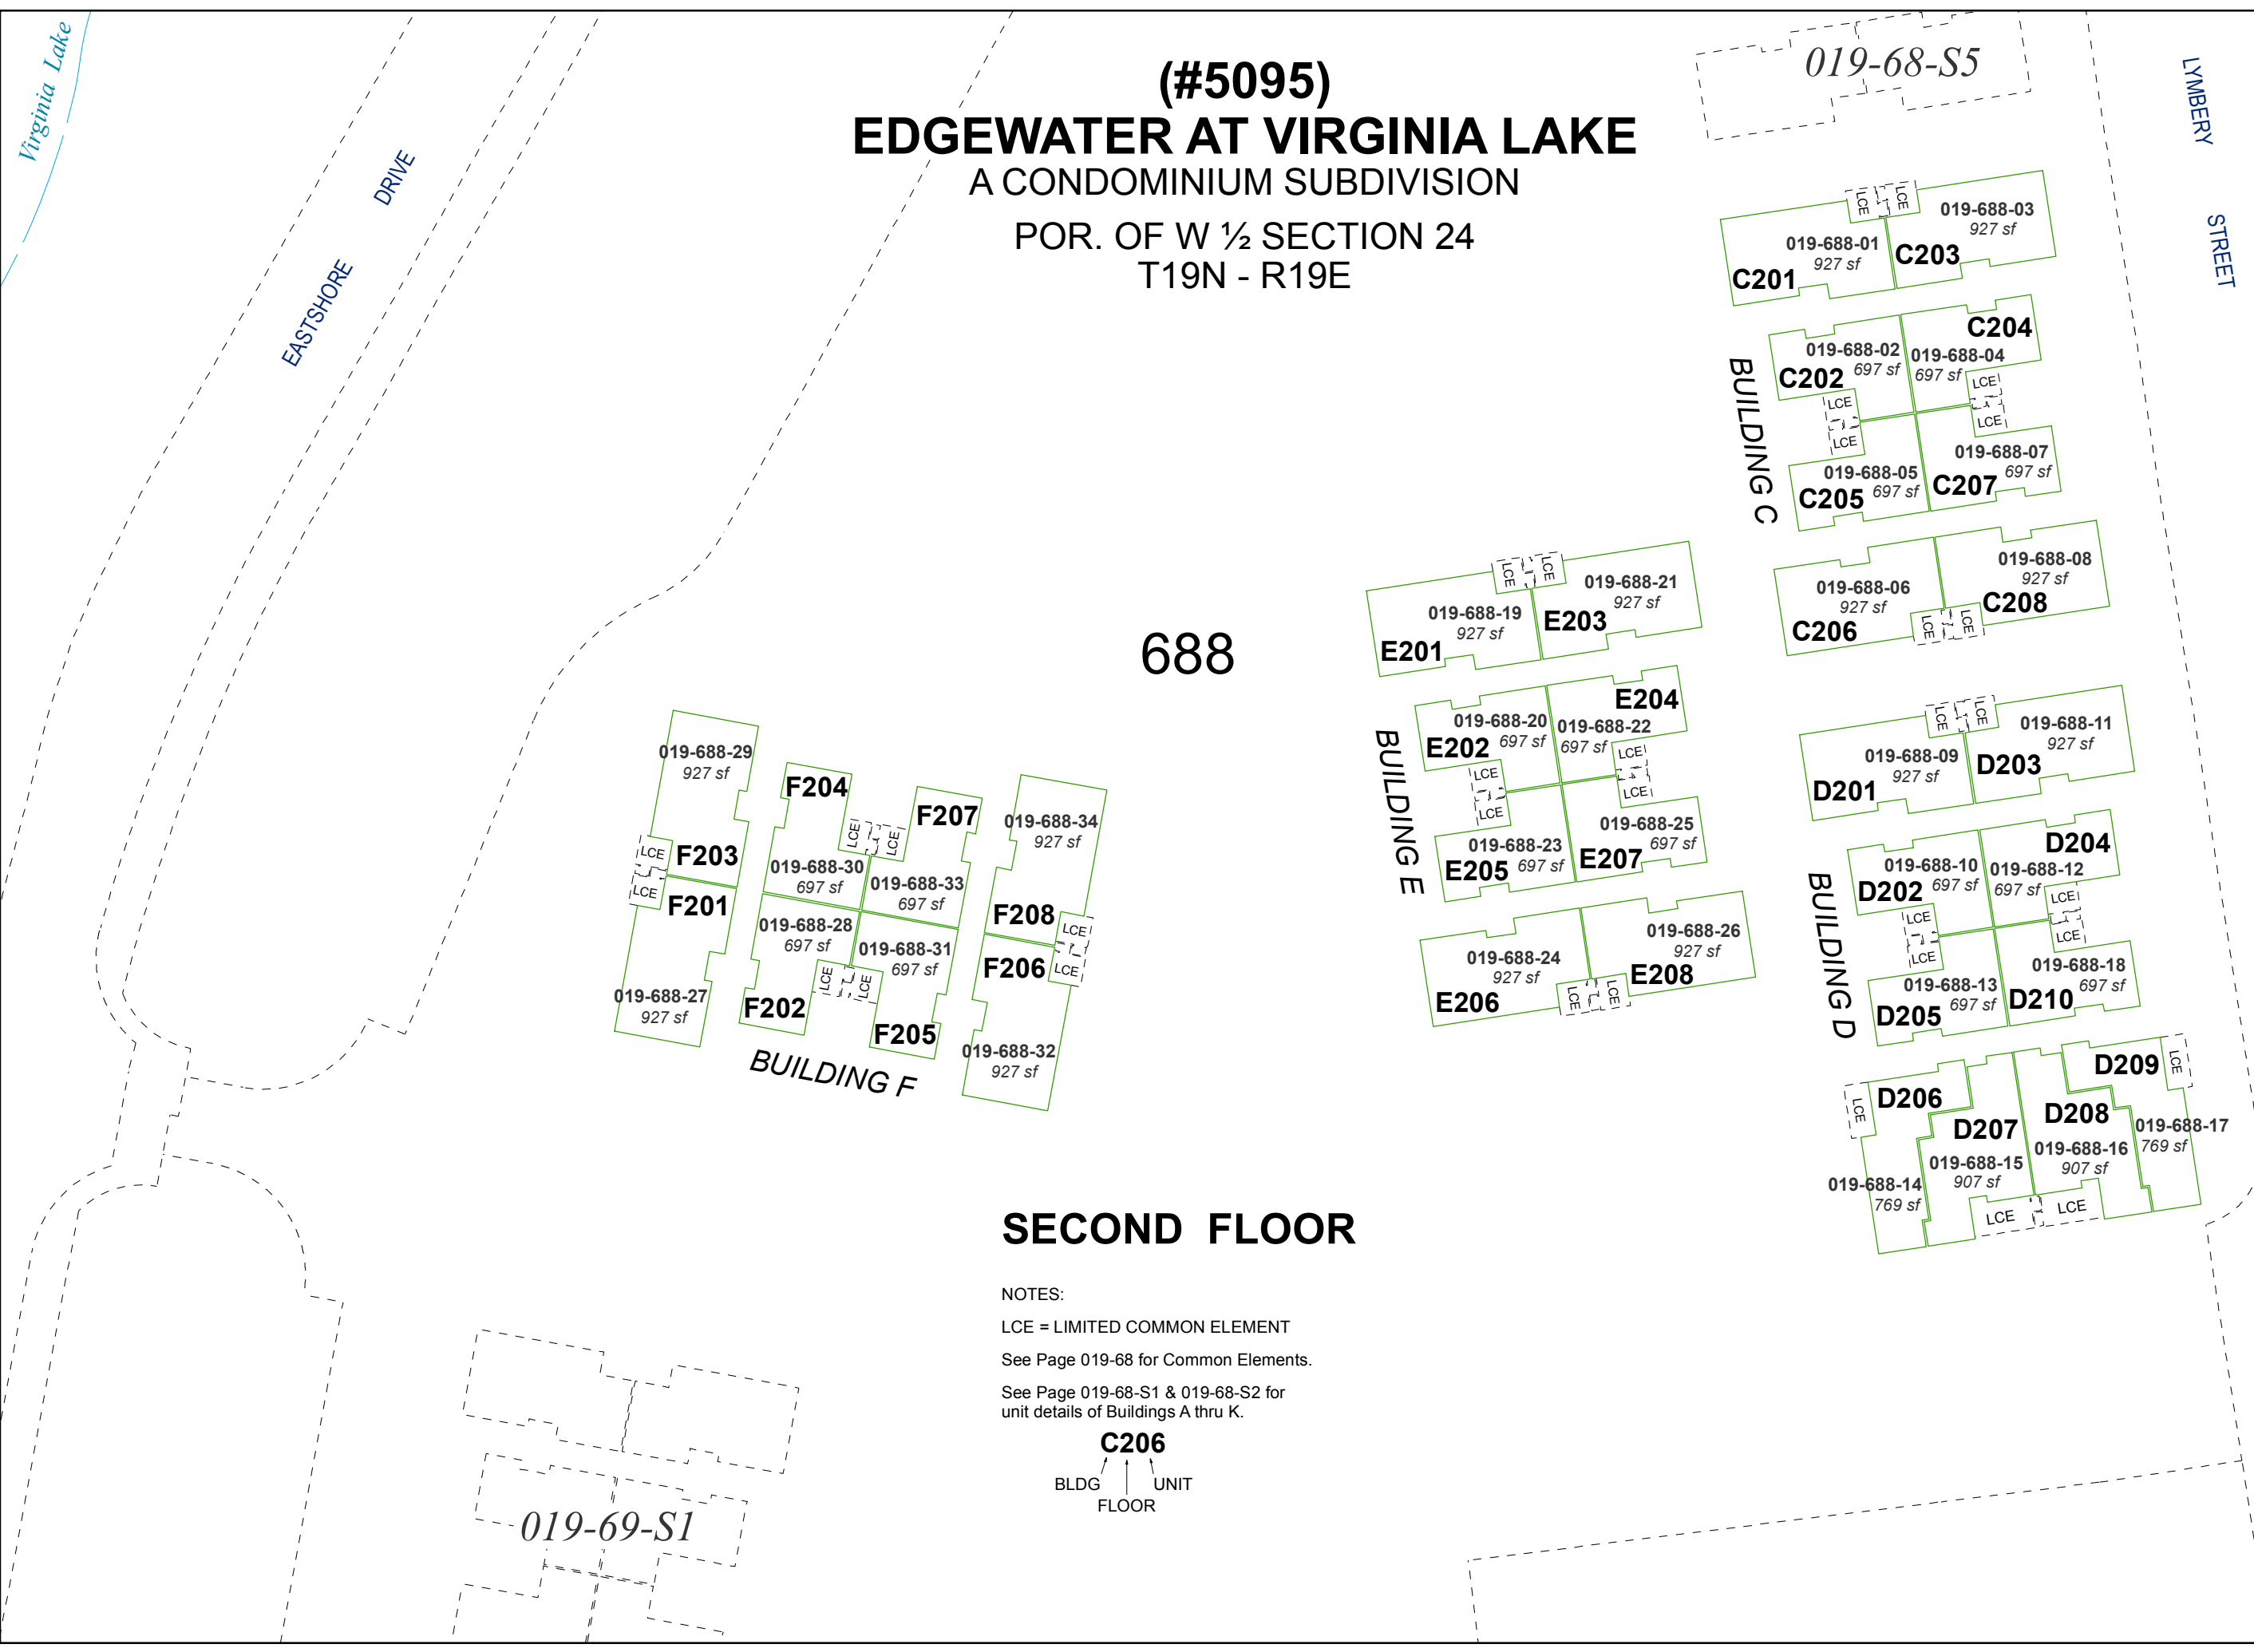


(#5095)
EDGEWATER AT VIRGINIA LAKE
A CONDOMINIUM SUBDIVISION
POR. OF W ½ SECTION 24
T19N - R19E

688

SECOND FLOOR


NOTES:
LCE = LIMITED COMMON ELEMENT
See Page 019-68 for Common Elements.
See Page 019-68-S1 & 019-68-S2 for
unit details of Buildings A thru K.

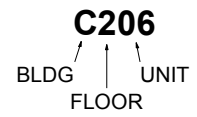



Assessor's Map Number

019-68-S8

STATE OF NEVADA
WASHOE COUNTY
ASSESSOR'S OFFICE
Joshua G. Wilson, Assessor
1001 East Ninth Street
Building D
Reno, Nevada 89512
(775) 328-2231

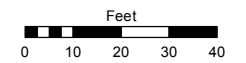

1 inch = 40 feet

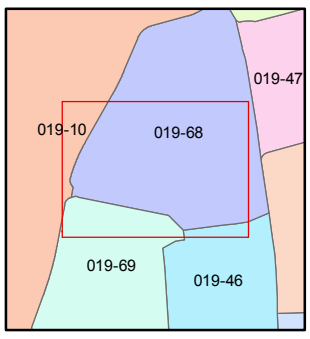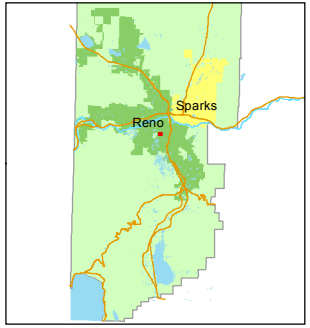

created by: KSB 10/07/2014

last updated: _____

area previously shown on map(s)
019-60

NOTE: This map was prepared for the use of the Washoe County Assessor for assessment and illustrative purposes only. It does not represent a survey of the premises. No liability is assumed as to the sufficiency or accuracy of the data delineated hereon.