

HILLBRAE TRACT - UNOFFICIAL (R.S. #29 & 30)

PORTION OF THE S ½ SECTION 24, T19N - R19E

Assessor's Map Number


020-11

STATE OF NEVADA



WASHOE COUNTY

ASSESSOR'S OFFICE

1001 East Ninth Street, Building D
Reno, Nevada 89512
(775) 328-2231

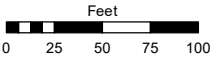

1 inch = 100 feet

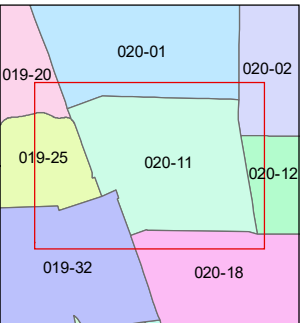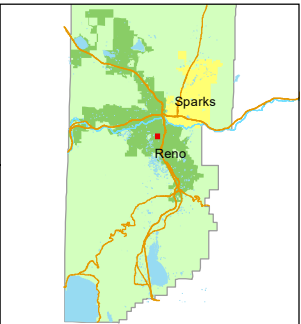


created by: CFB 10/26/2009

updated: KSB 9/08/10 CFB 2/05/14

JKF 9/16/19 KSB 6/30/23

area previously shown on map(s):

NOTE: This map was prepared for the use of the Washoe County Assessor for assessment and illustrative purposes only. It does not represent a survey of the premises. No liability is assumed as to the sufficiency or accuracy of the data delineated hereon.

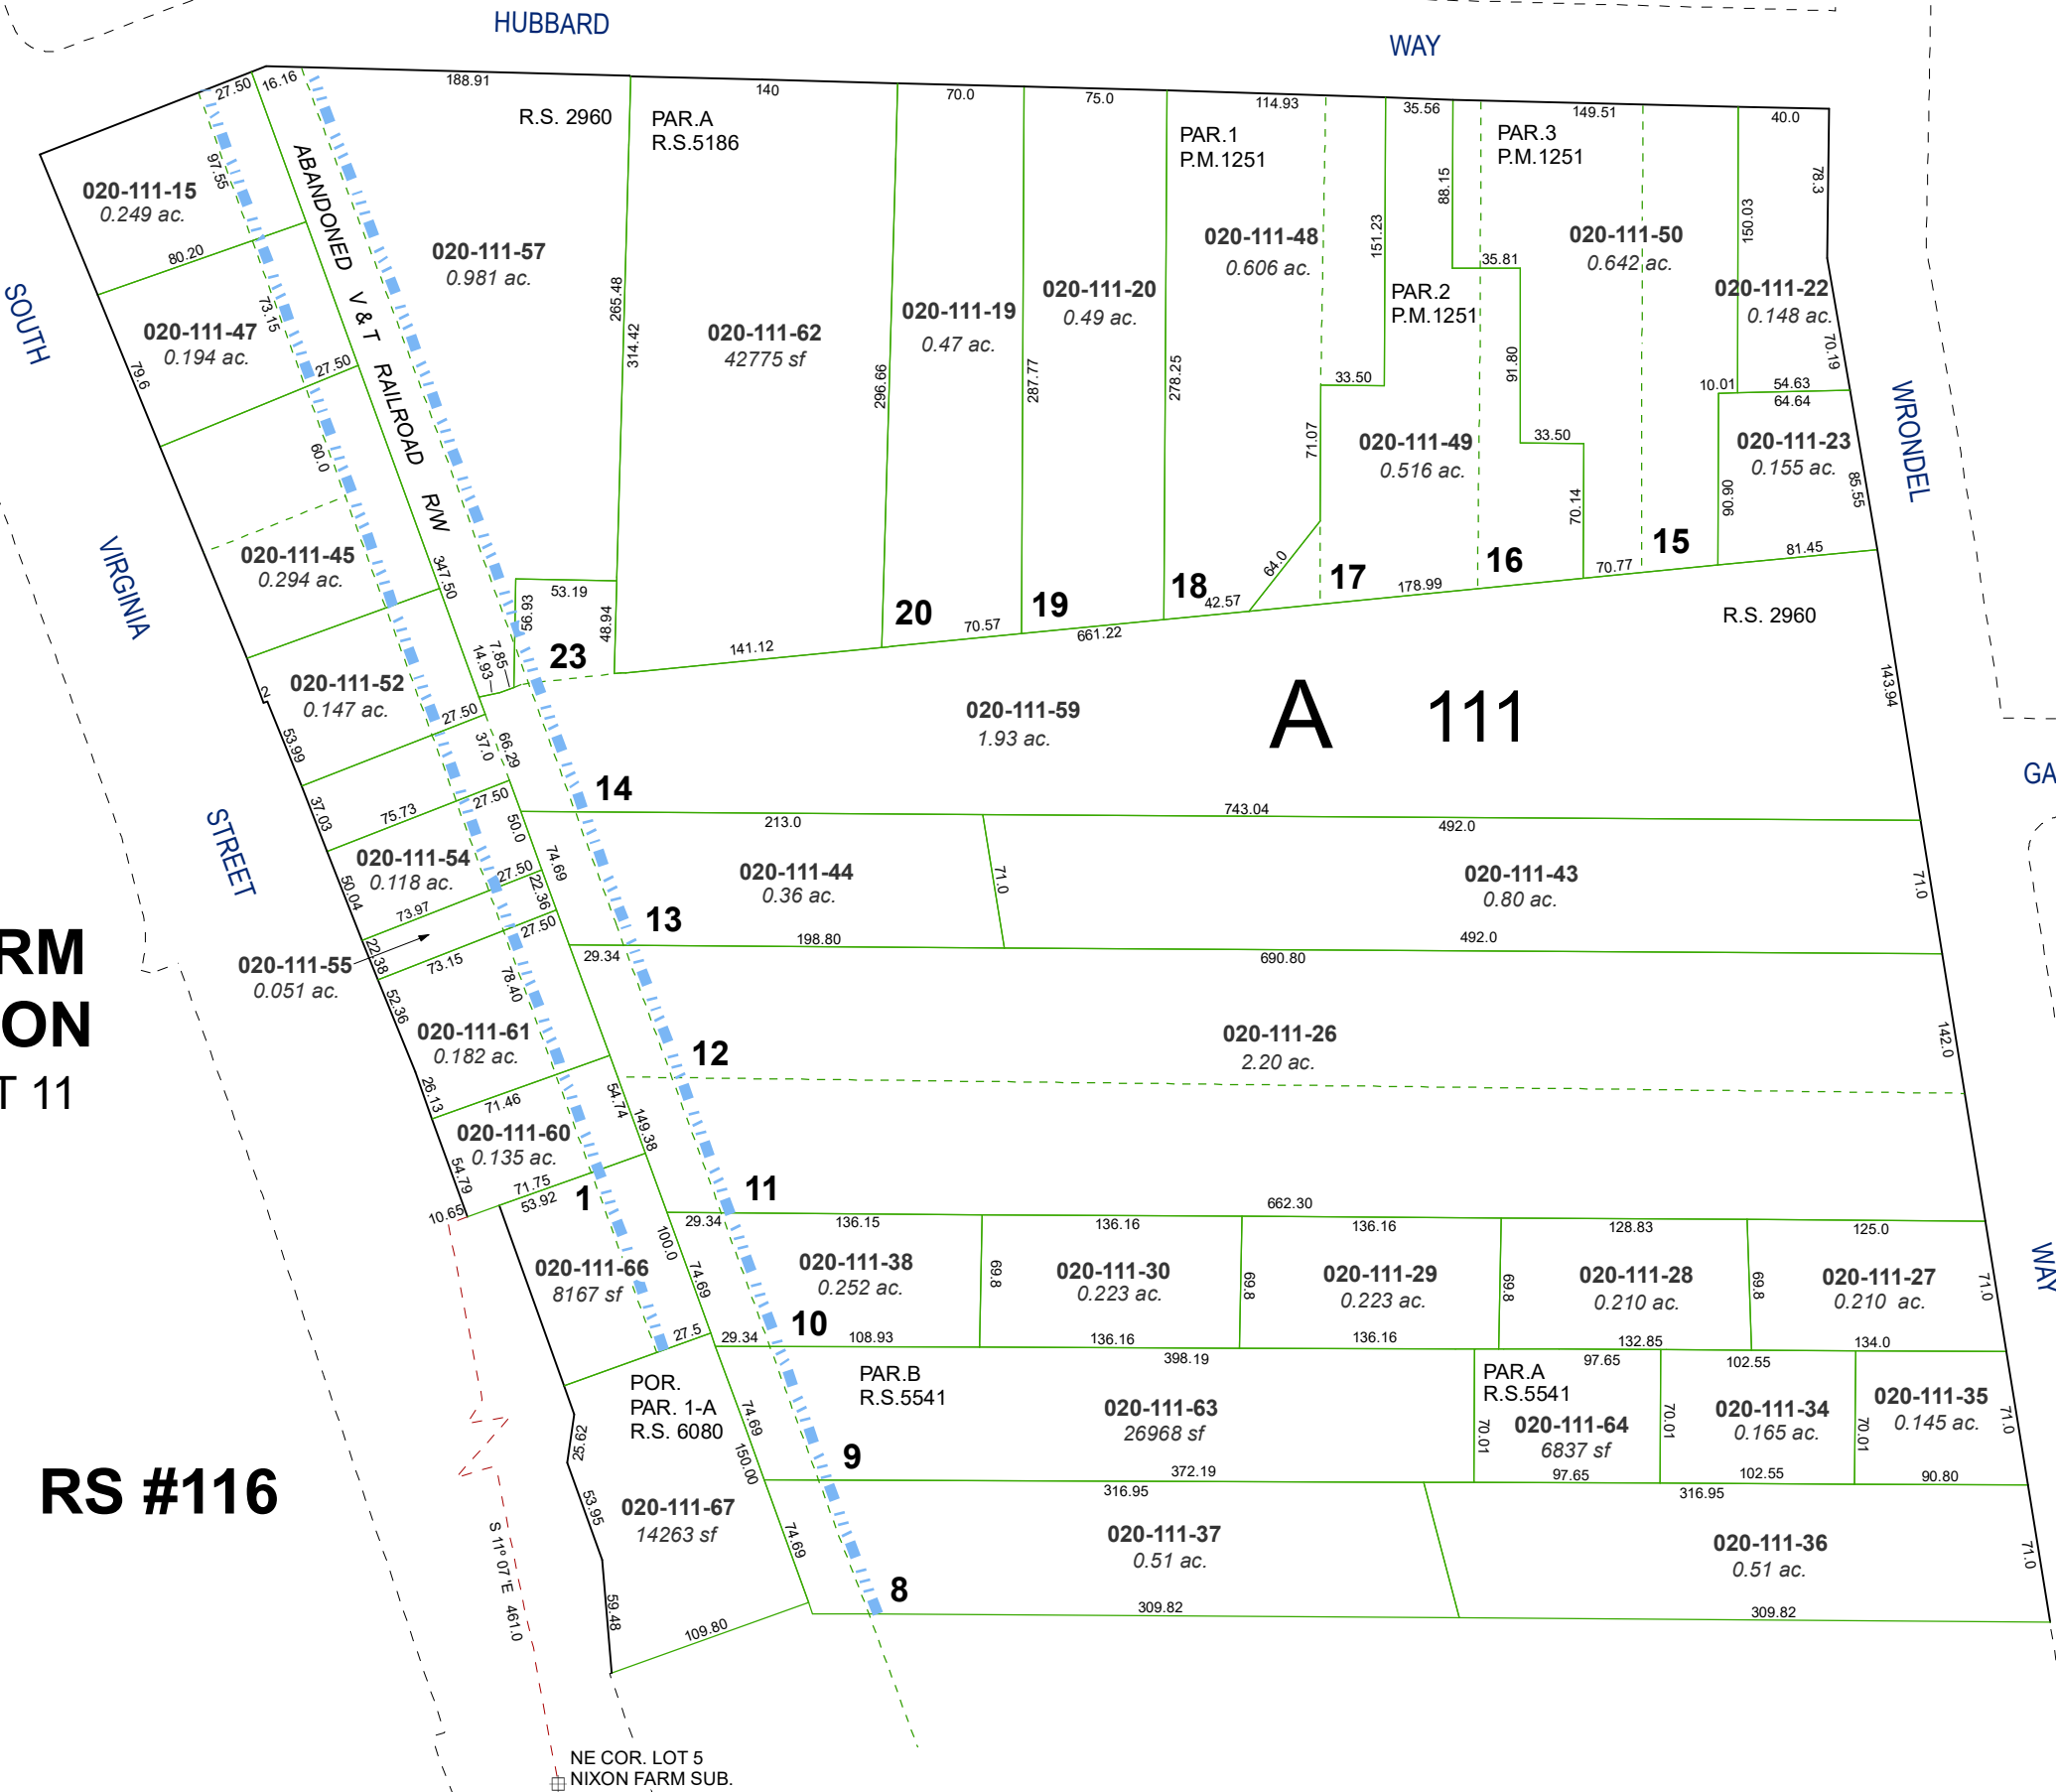

(#165)
NIXON FARM
SUBDIVISION
PORTION LOT 11

RS #116