

RECORD OF SURVEY #30  
HILLBRAE TRACT - UNOFFICIAL

POR. OF NW 1/4 OF SW 1/4 OF SEC. 19  
T19N - R20E

LANE


T19N - R19E  
T19N - R20E

KIETZKE

1/16th COR.  
SEC. 19

GENTRY


WAY

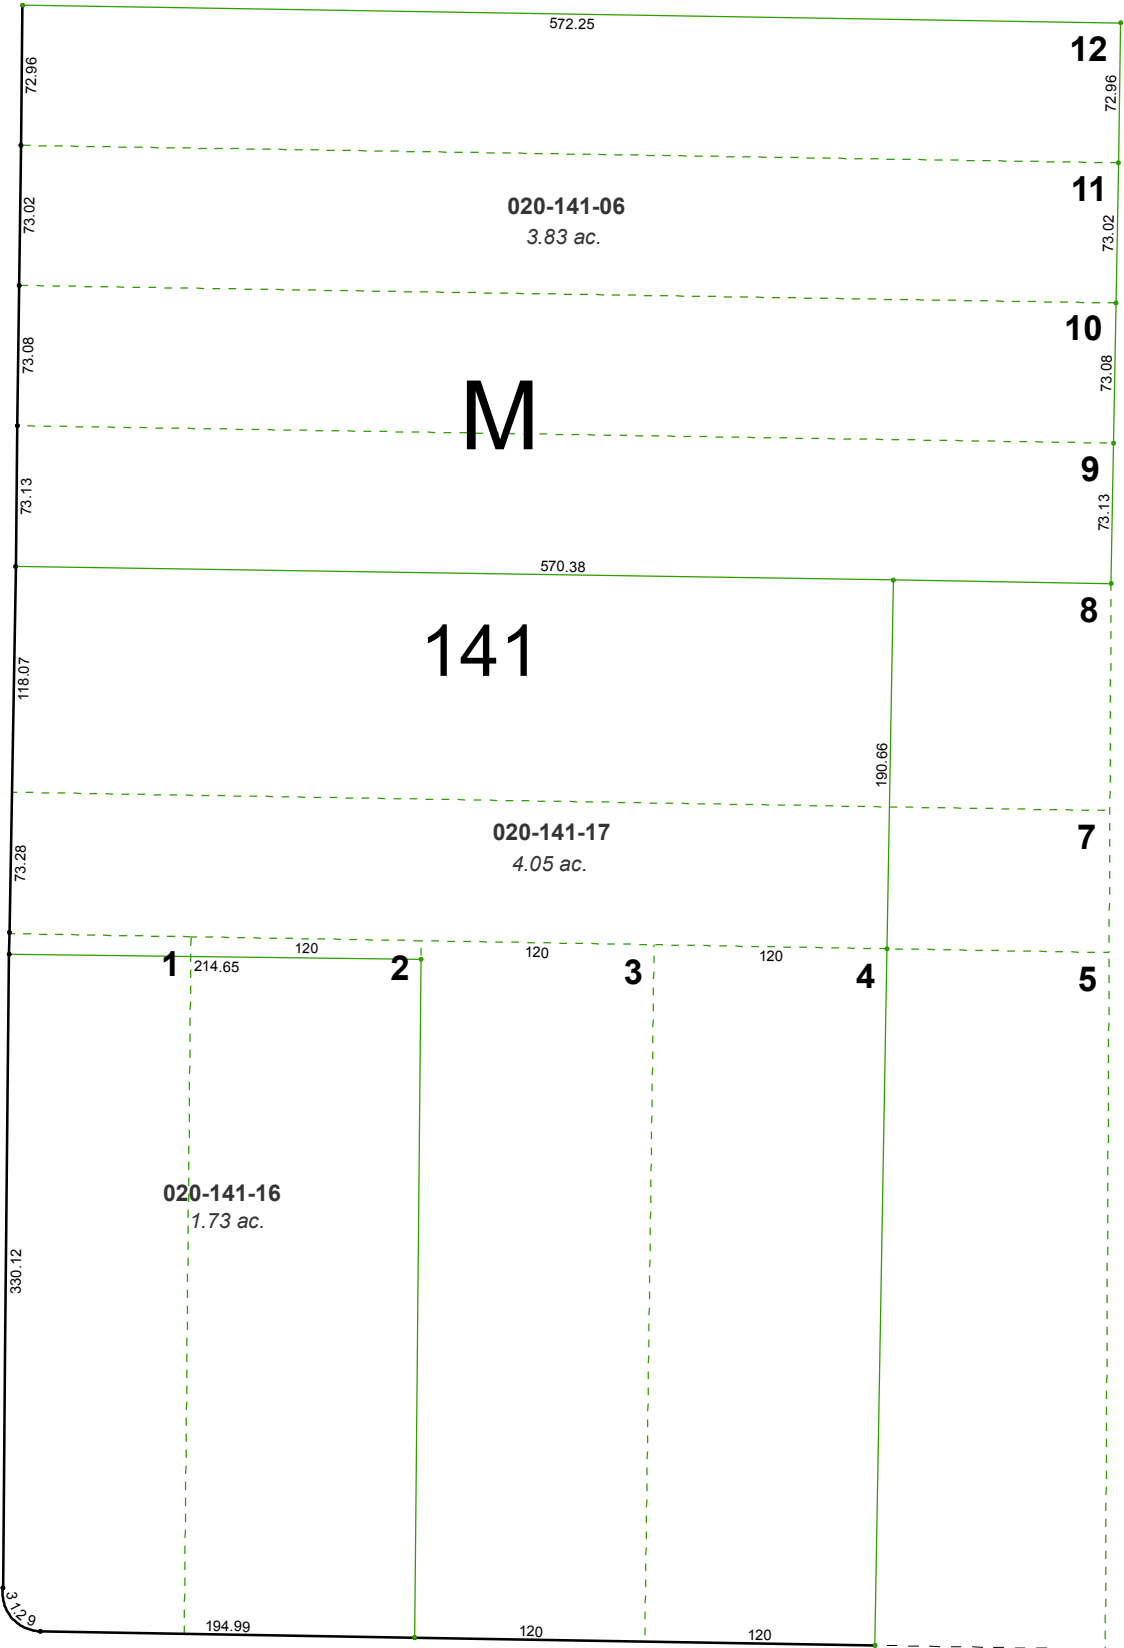



Assessor's Map Number  
**020-14**

STATE OF NEVADA  
**WASHOE COUNTY**  
**ASSESSOR'S OFFICE**  
Joshua G. Wilson, Assessor

1001 East Ninth Street  
Building D  
Reno, Nevada 89512  
(775) 328-2231

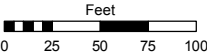

1 inch = 100 feet

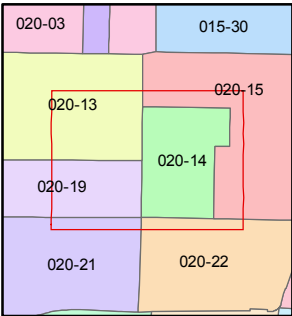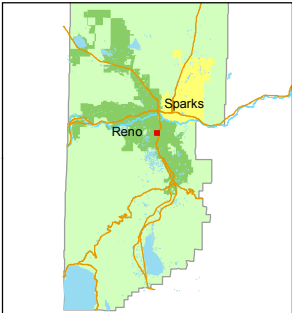

created by: TWT 10/23/2014

last updated: \_\_\_\_\_

area previously shown on map(s)  
\_\_\_\_\_

NOTE: This map was prepared for the use of the Washoe County Assessor for assessment and illustrative purposes only. It does not represent a survey of the premises. No liability is assumed as to the sufficiency or accuracy of the data delineated hereon.