


CONDOMINIUM PARCEL MAP # 1483


PORTION OF THE NW 1/4 OF SECTION 30
T19N - R20E

A 1/3 INTEREST EACH IN COMMON AREA

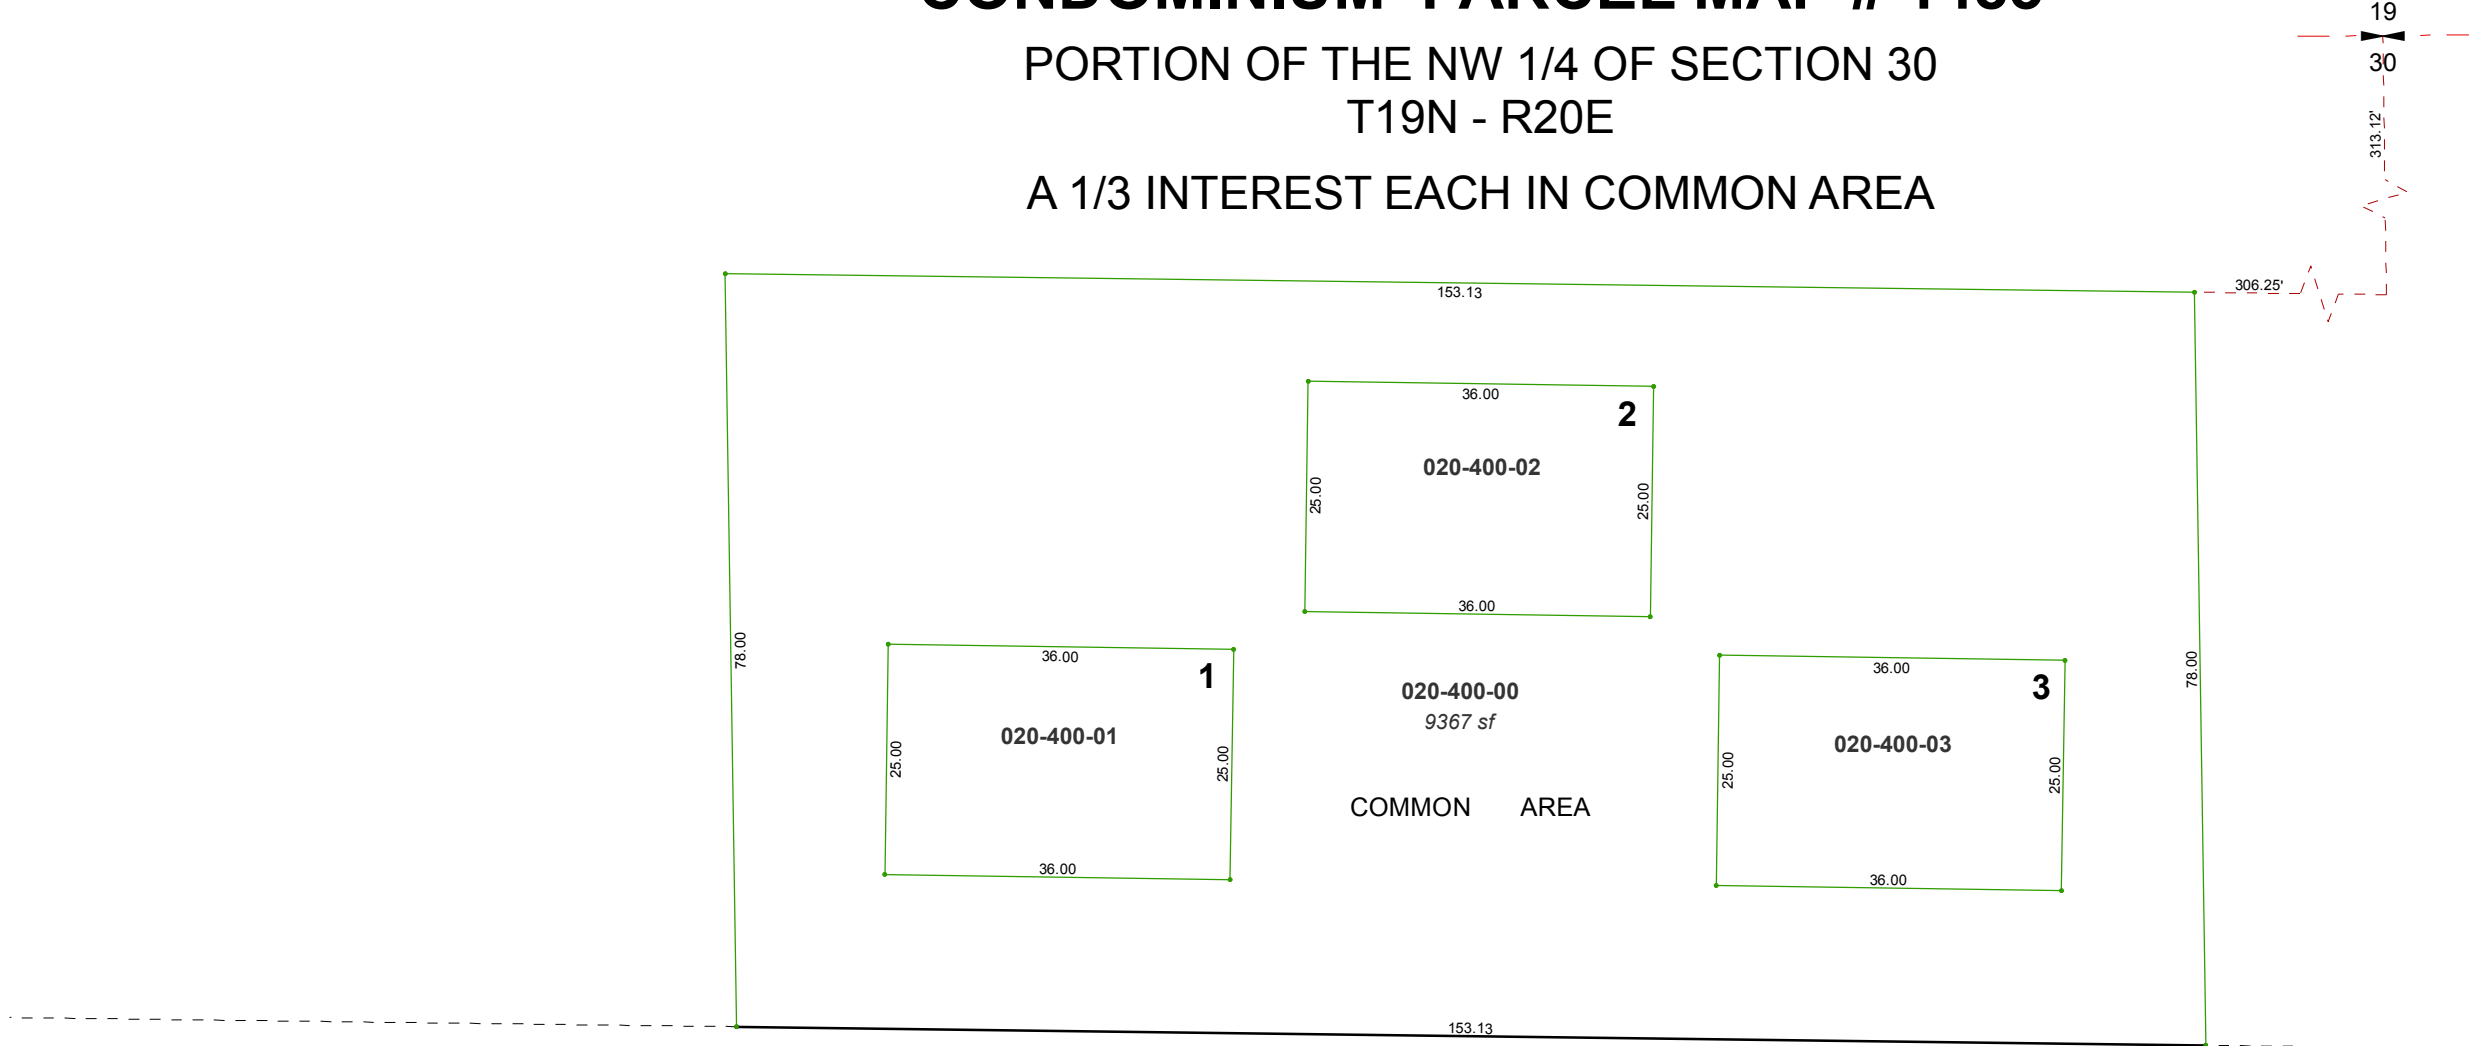

VIRBEL

LANE

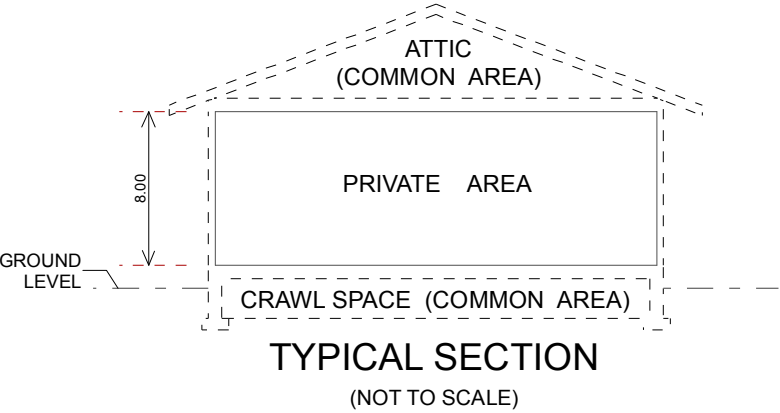

Assessor's Map Number
020-40

STATE OF NEVADA
WASHOE COUNTY
ASSESSOR'S OFFICE
Joshua G. Wilson, Assessor
1001 East Ninth Street
Building D
Reno, Nevada 89512
(775) 328-2231

1 inch = 20 feet

created by: TWT 12/5/2014
last updated: _____
area previously shown on map(s)
020-31

NOTE: This map was prepared for the use of the Washoe County Assessor for assessment and illustrative purposes only. It does not represent a survey of the premises. No liability is assumed as to the sufficiency or accuracy of the data delineated hereon.