


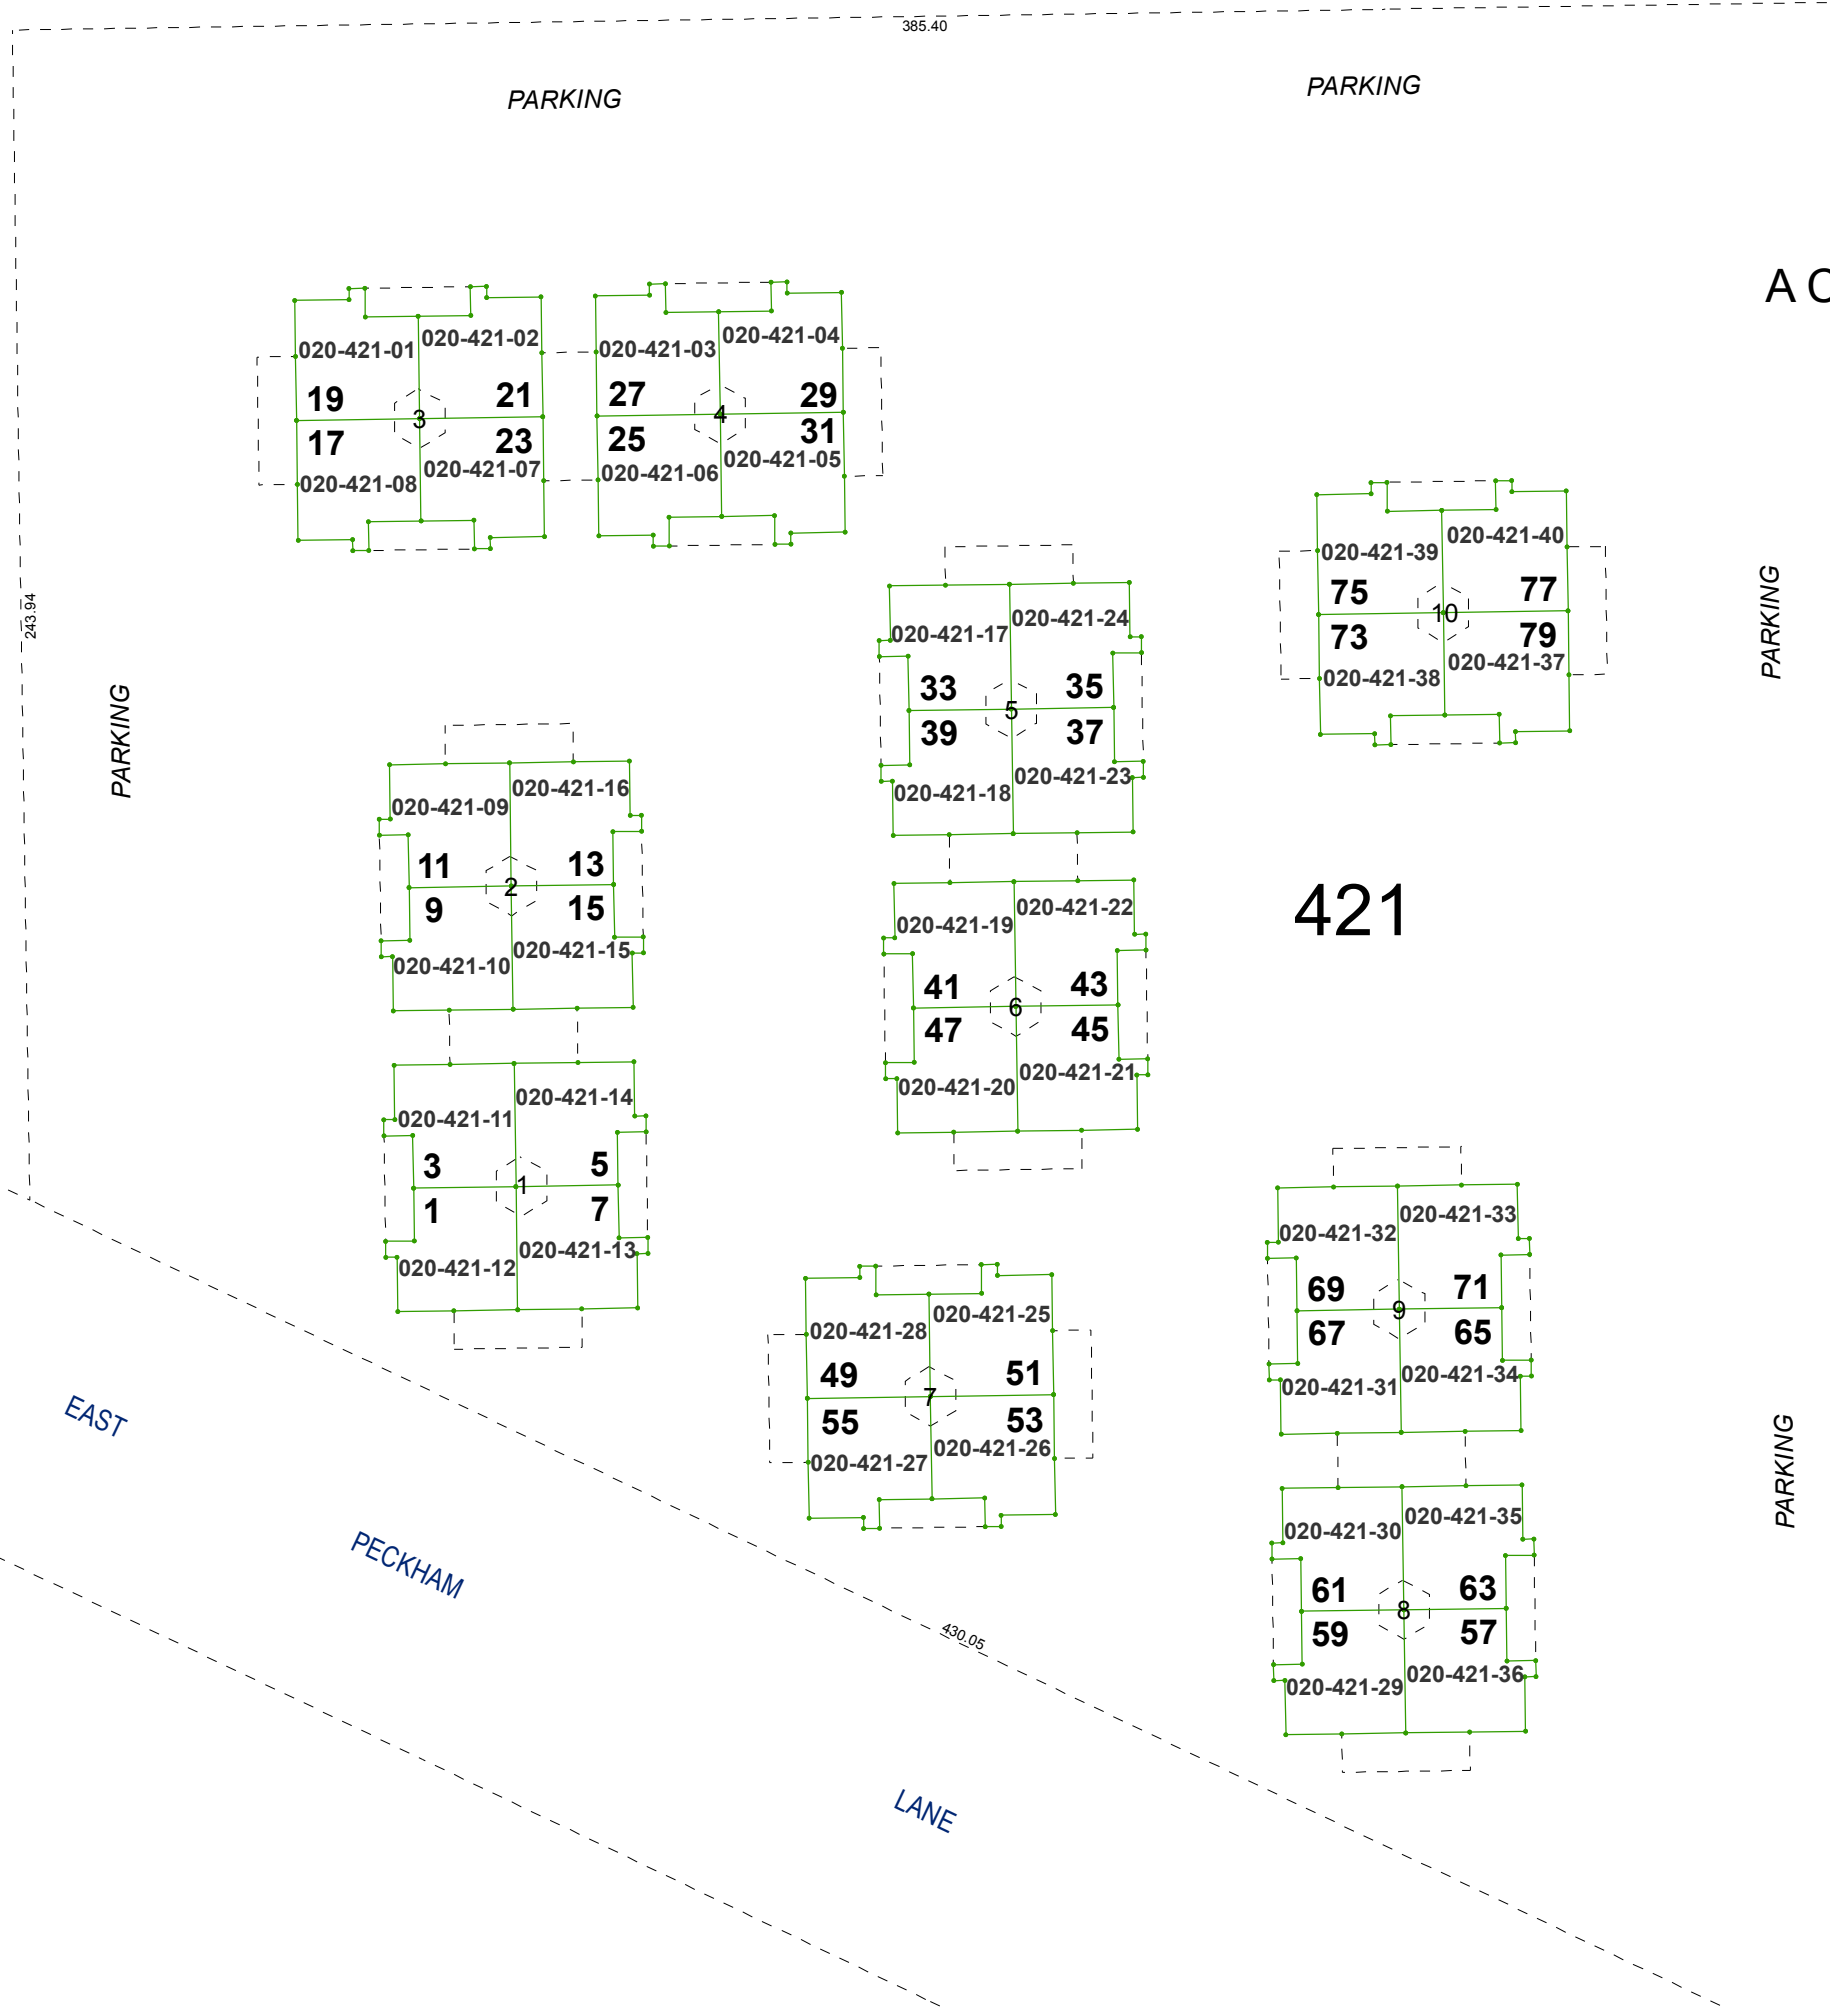

(#2181)
THE MEADOWS
AMENDED PLAT
A CONDOMINIUM SUBDIVISION

1st FLOOR

 DENOTES BUILDING NUMBER

421



Assessor's Map Number
020-42-S1

STATE OF NEVADA
WASHOE COUNTY
ASSESSOR'S OFFICE
Michael E. Clark, Assessor

1001 East Ninth Street
Building D
Reno, Nevada 89512
(775) 328-2231



1 inch = 40 feet

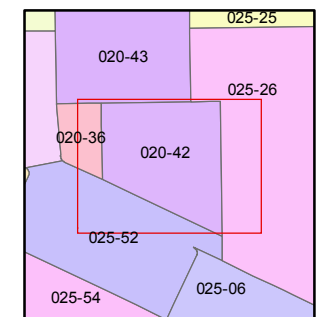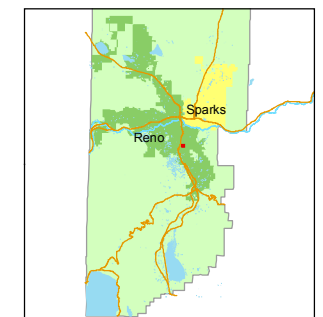

created by: TWT 12/16/2014

last updated: _____

area previously shown on map(s)

NOTE: This map was prepared for the use of the Washoe County Assessor for assessment and illustrative purposes only. It does not represent a survey of the premises. No liability is assumed as to the sufficiency or accuracy of the data delineated hereon.