


(#1872)
AMENDED PLAT OF SUMMERSNOW

CONDOMINIUMS
Also known as
ALPINE VISTA

PORTION OF THE NW 1/4 OF SECTION 30
T19N - R20E

RETIRED

This map has no active parcels and has been
retired as of 07/05/2023. This area is now
shown on Assessor map 020-48.

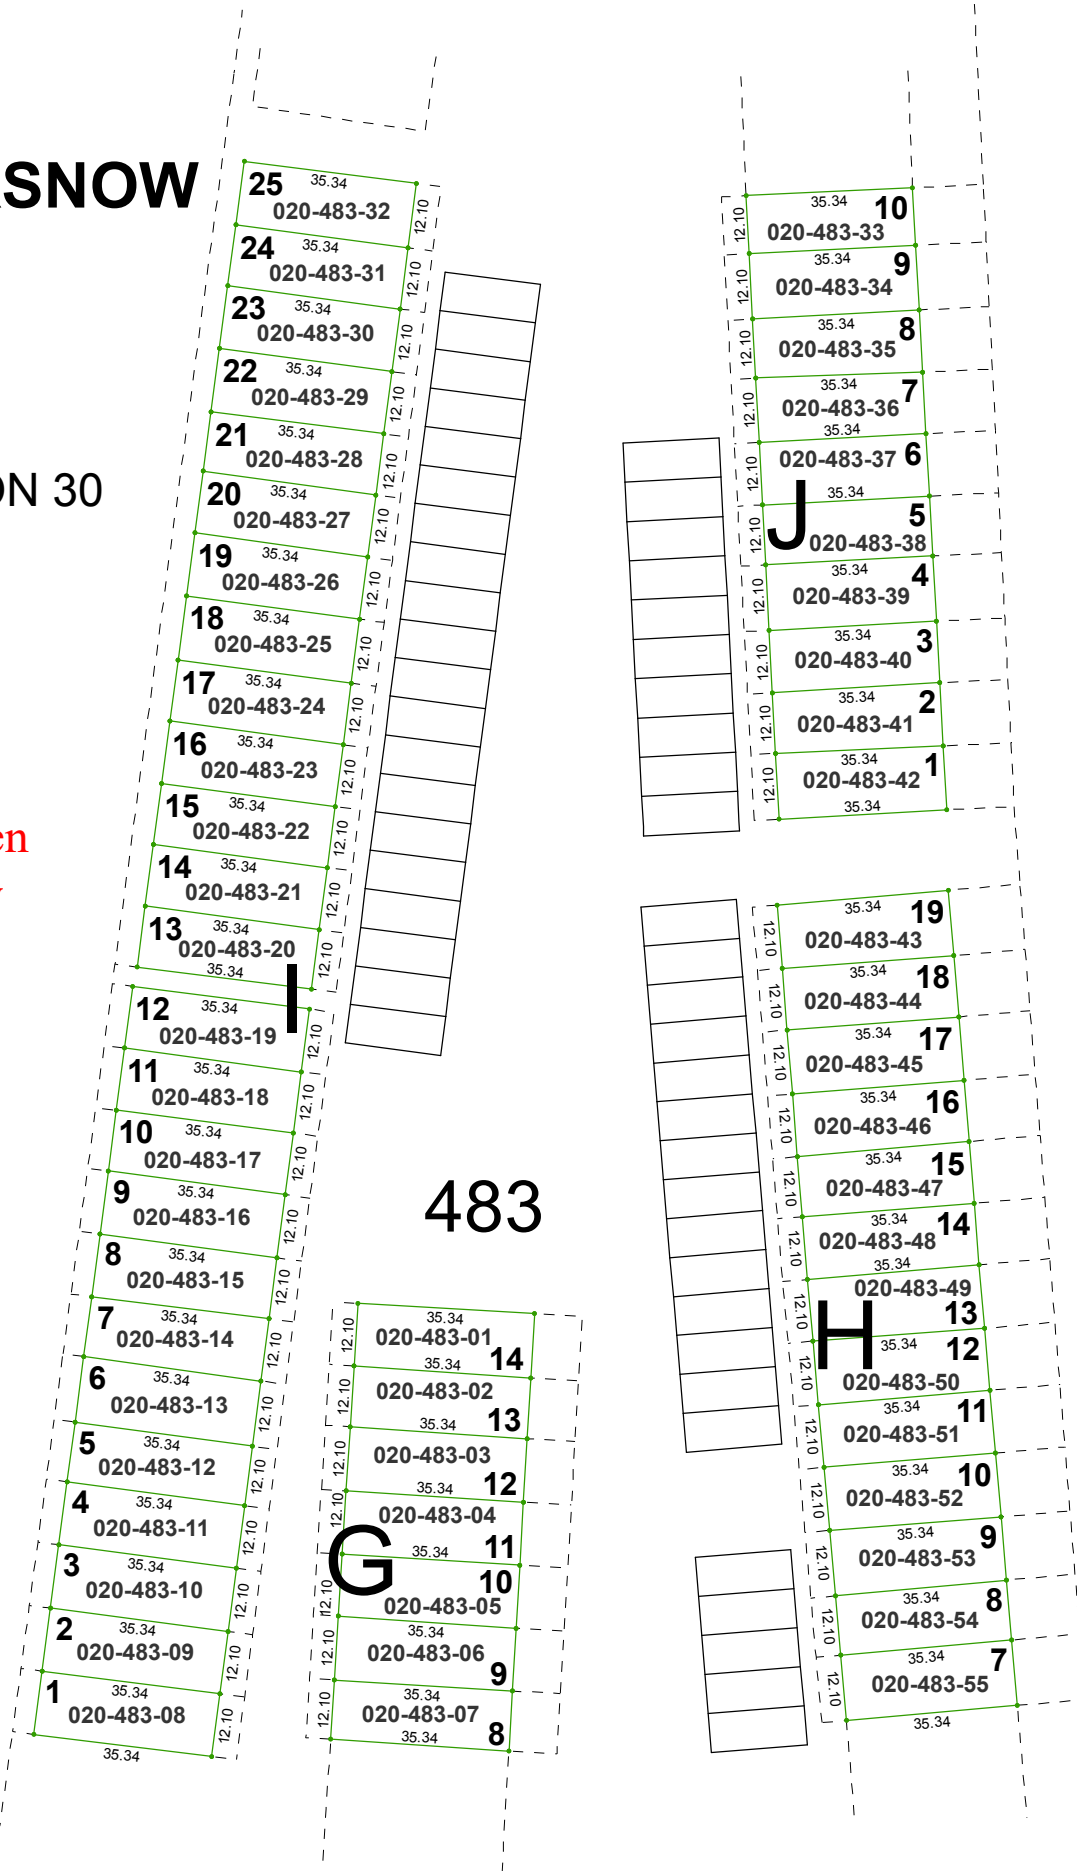

Assessor's Map Number



020-48-S3

STATE OF NEVADA
WASHOE COUNTY
ASSESSOR'S OFFICE
Joshua G. Wilson, Assessor

1001 East Ninth Street
Building D
Reno, Nevada 89512
(775) 328-2231



1 inch = 40 feet

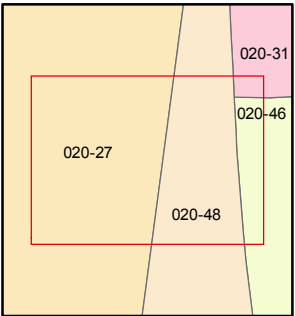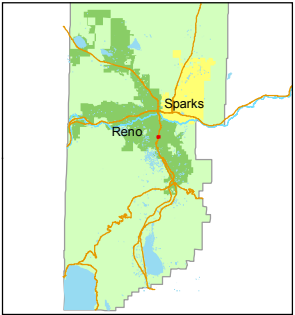

created by: TWT 3/9/2015

last updated: _____

area previously shown on map(s)

020-37-S2

NOTE: This map was prepared for the use of the Washoe County Assessor for assessment and illustrative purposes only. It does not represent a survey of the premises. No liability is assumed as to the sufficiency or accuracy of the data delineated hereon.