


(#1872)
AMENDED PLAT OF SUMMERSNOW
CONDOMINIUMS
Also known as
ALPINE VISTA
PORTION OF THE NW 1/4 OF SECTION 30
T19N - R20E


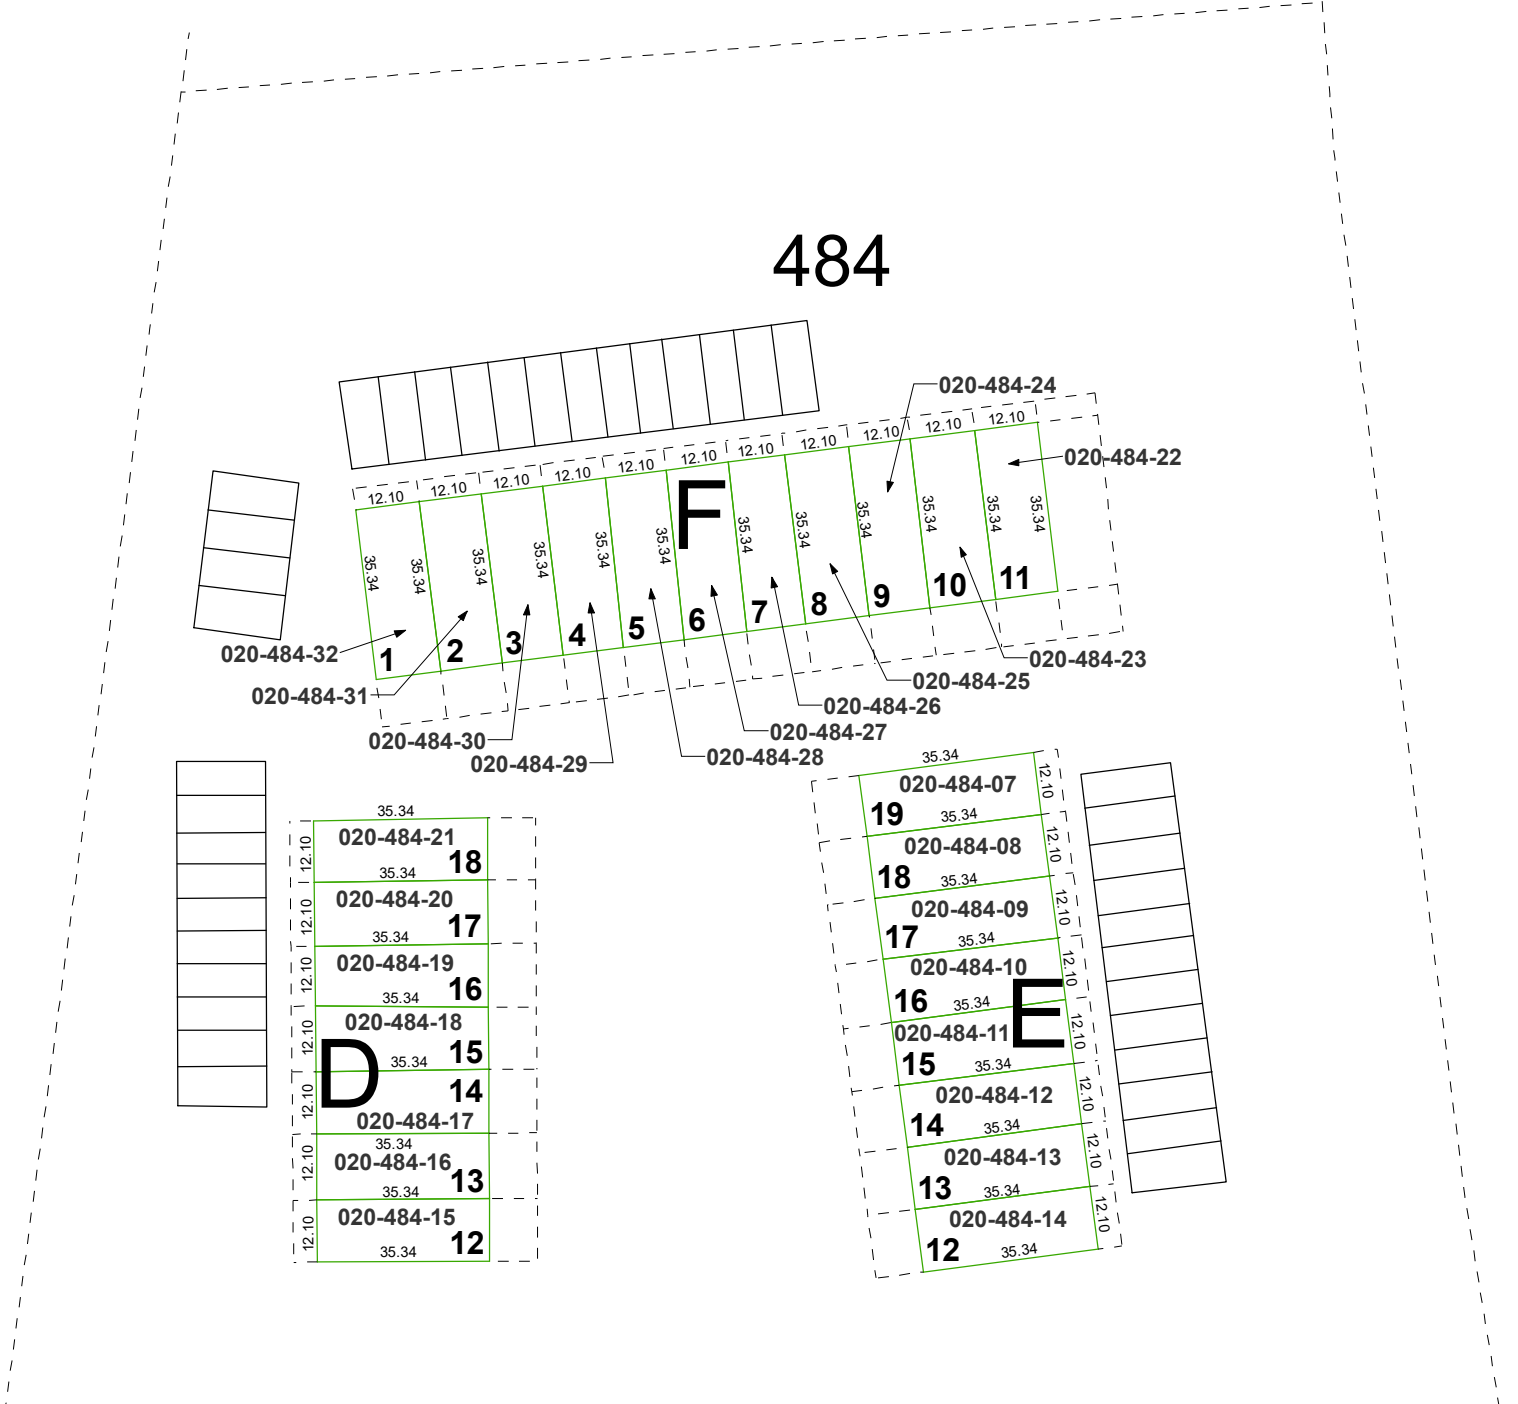


Assessor's Map Number
020-48-S4

STATE OF NEVADA
WASHOE COUNTY
ASSESSOR'S OFFICE
1001 East Ninth Street, Building D
Reno, Nevada 89512
(775) 328-2231



Feet
0 10 20 30 40
1 inch = 40 feet

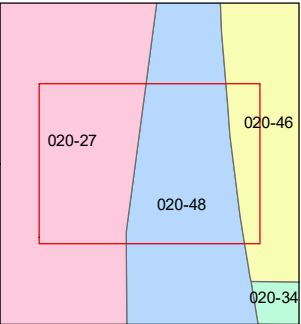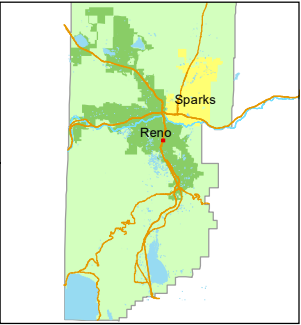

created by: TWT 3/10/2015
updated: JRA 7/5/23

area previously shown on map(s):
020-37-S2

NOTE: This map was prepared for the use of the Washoe County Assessor for assessment and illustrative purposes only. It does not represent a survey of the premises. No liability is assumed as to the sufficiency or accuracy of the data delineated hereon.