


(#1661)
DONNER SPRINGS SUBDIVISION
UNIT NO. 2C-3

PORTIONS OF THE SW 1/4 OF SEC. 28
& THE SE 1/4 OF SEC. 29
T19N - R20E

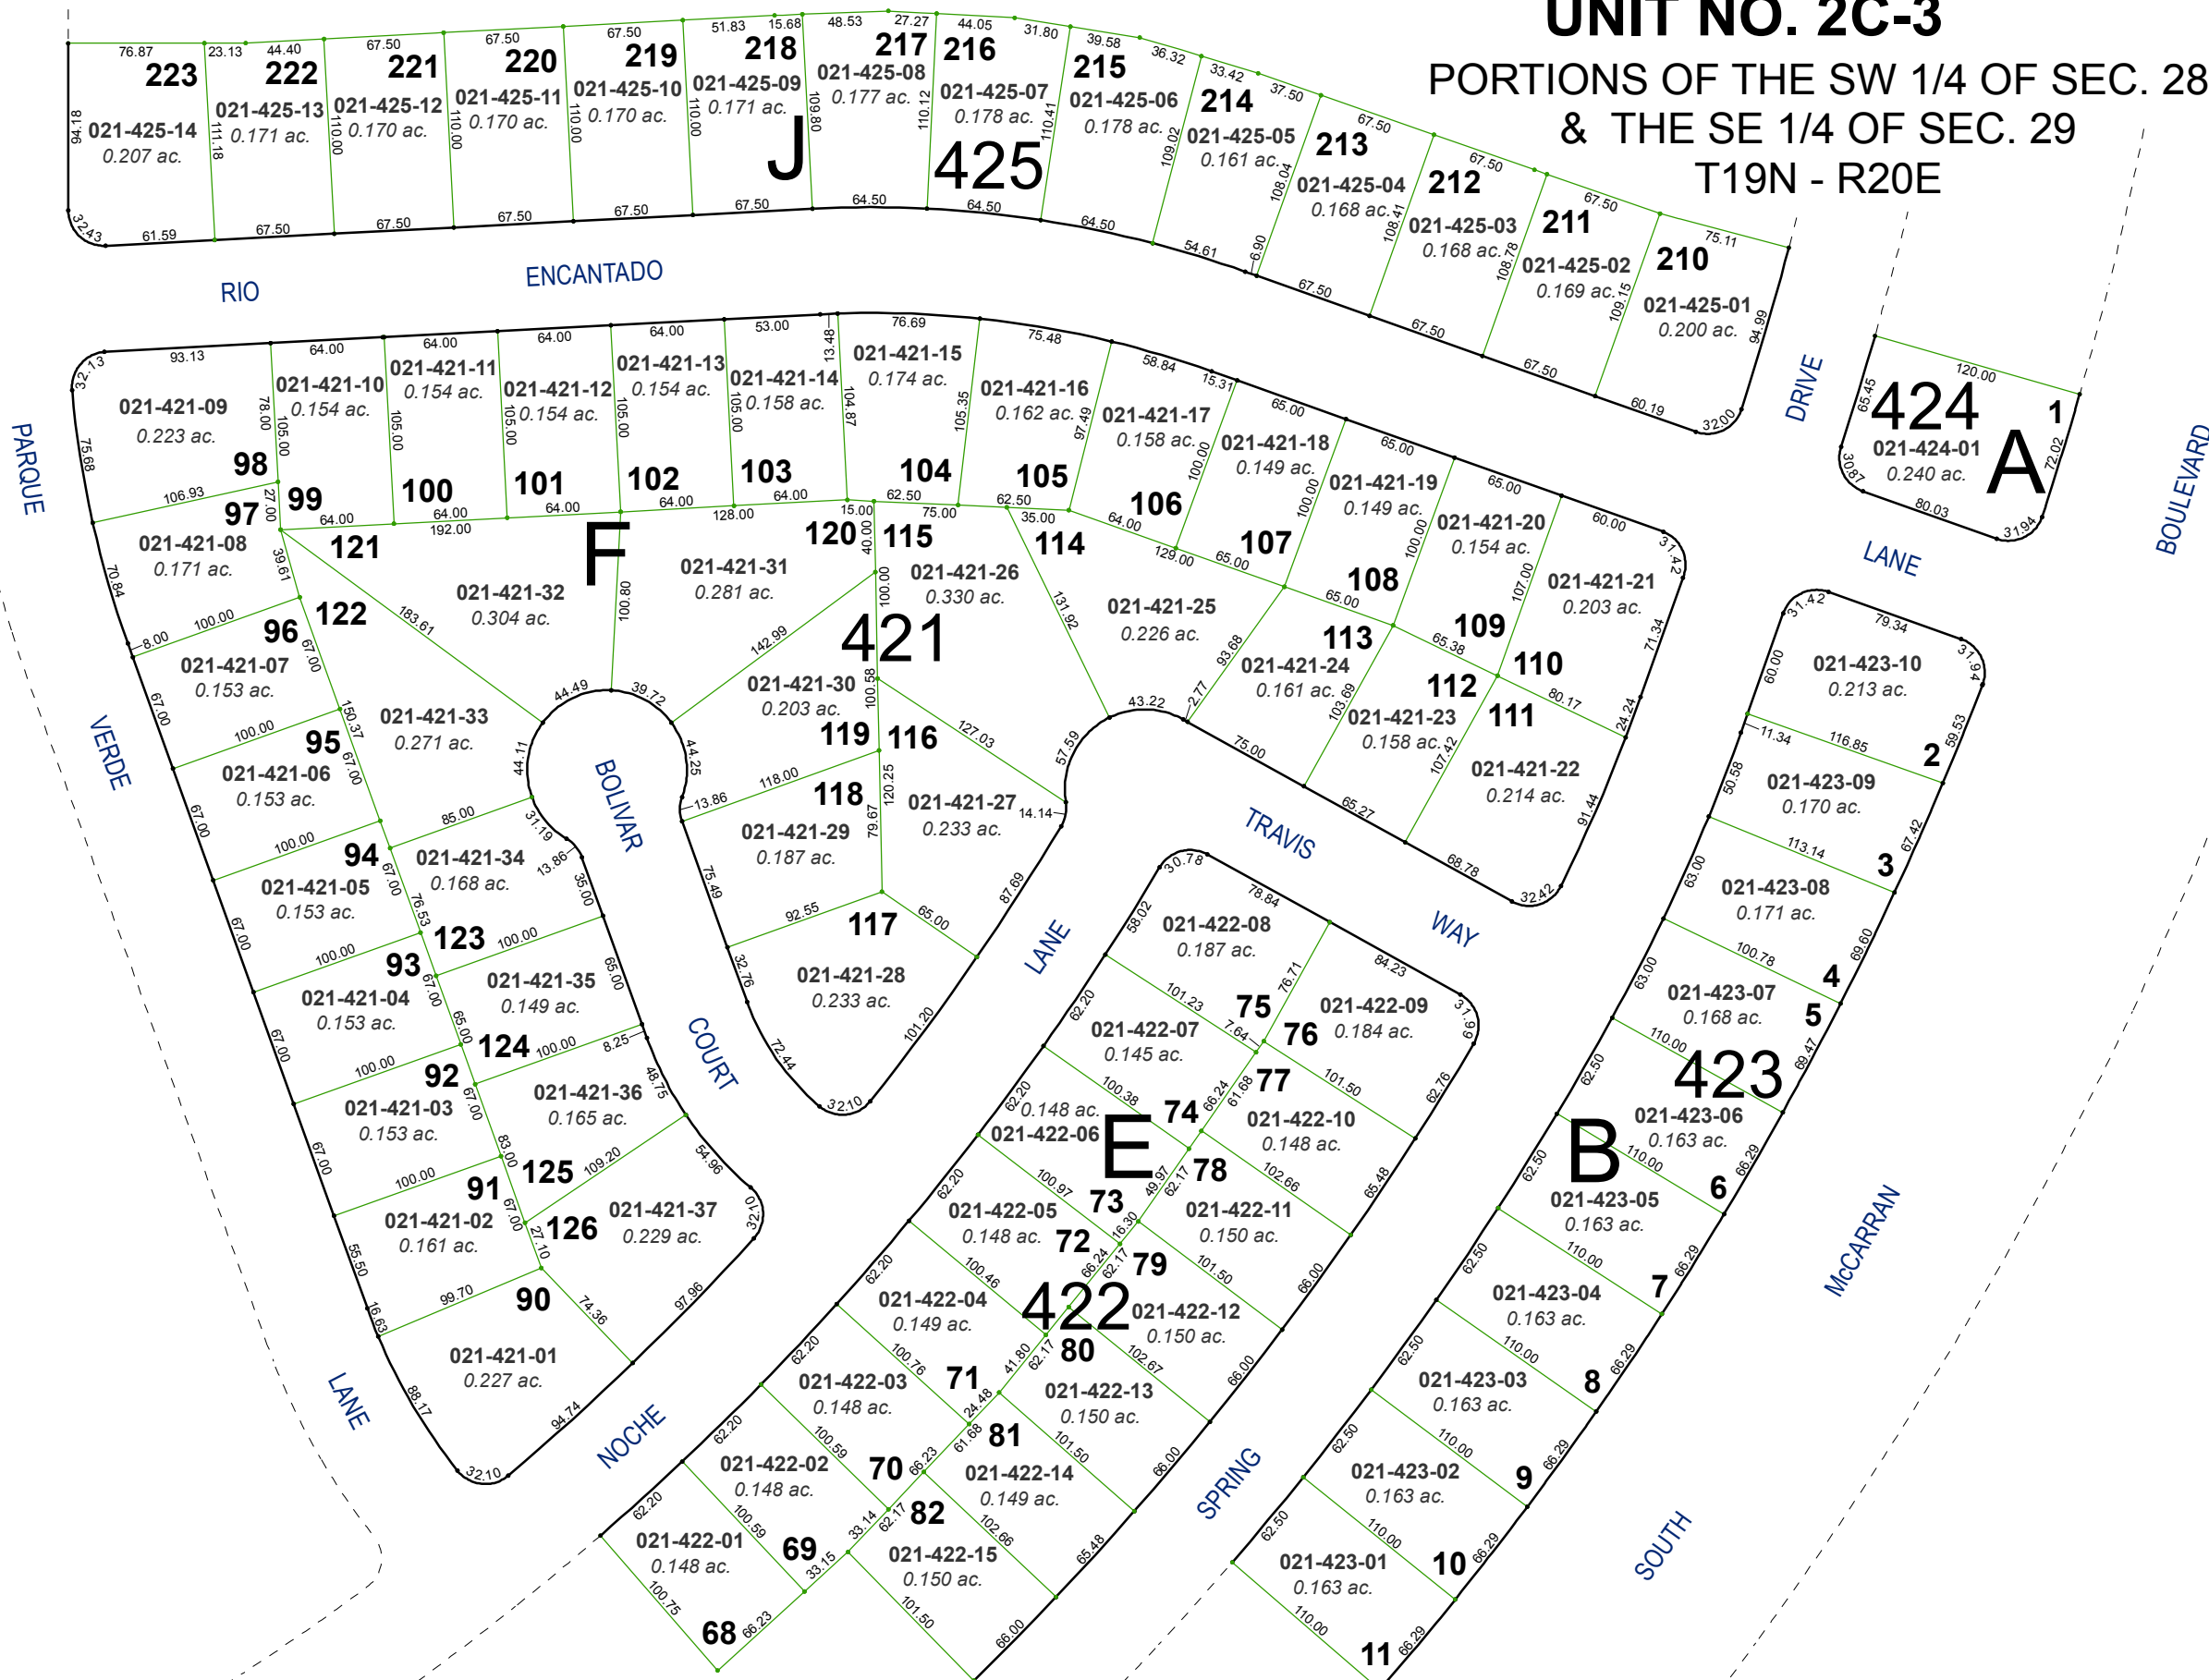


Assessor's Map Number



021-42

STATE OF NEVADA
WASHOE COUNTY
ASSESSOR'S OFFICE
Michael E. Clark, Assessor

1001 East Ninth Street
Building D
Reno, Nevada 89512
(775) 328-2231

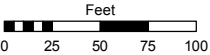

1 inch = 100 feet

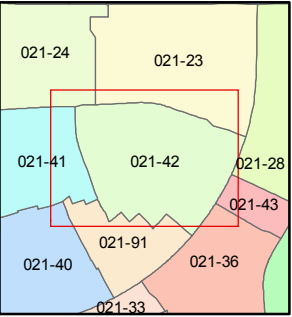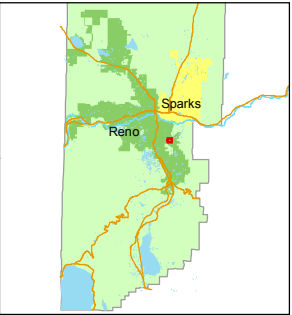

created by: TWT 2/2/2015

last updated: _____

area previously shown on map(s) _____

NOTE: This map was prepared for the use of the Washoe County Assessor for assessment and illustrative purposes only. It does not represent a survey of the premises. No liability is assumed as to the sufficiency or accuracy of the data delineated hereon.