


(#2351)
THE VILLAGES UNIT NO. 1

PORTIONS OF THE SOUTH 1/2 OF SECTION 29
& THE NORTH 1/2 OF SECTION 32
T19N - R20E

COMMON AREA ONLY

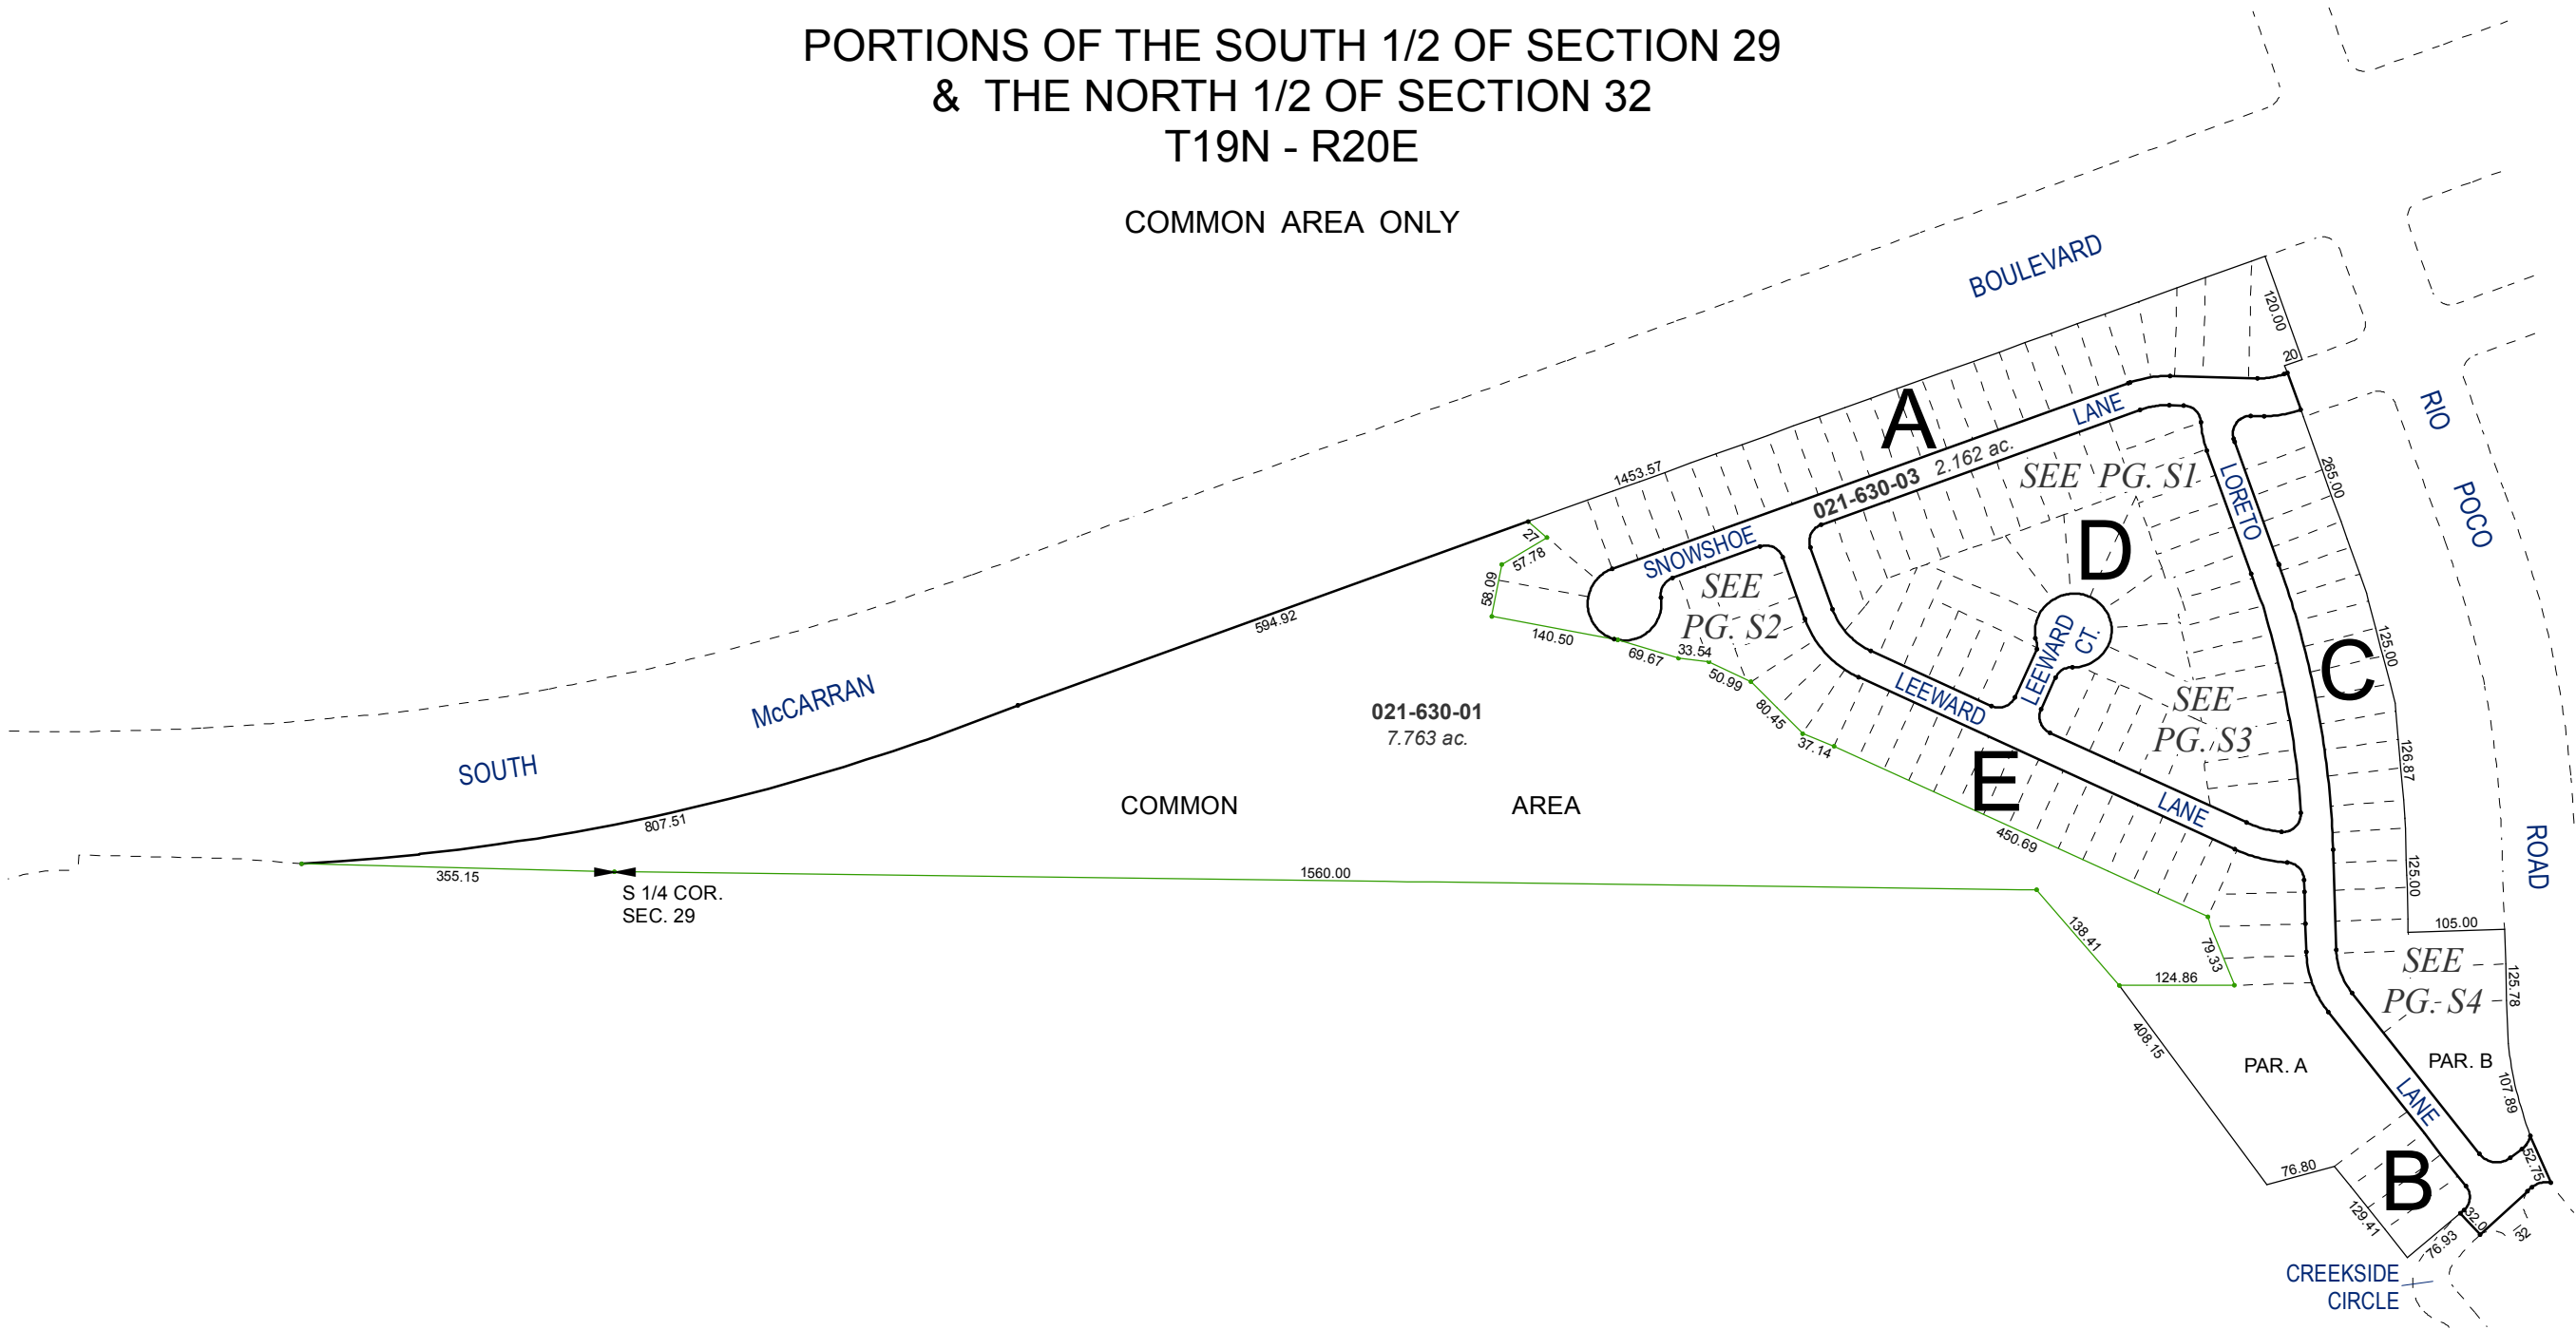


Assessor's Map Number



021-63

STATE OF NEVADA
WASHOE COUNTY
ASSESSOR'S OFFICE
Michael E. Clark, Assessor

1001 East Ninth Street
Building D
Reno, Nevada 89512
(775) 328-2231

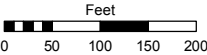

1 inch = 200 feet

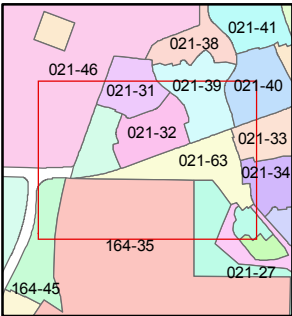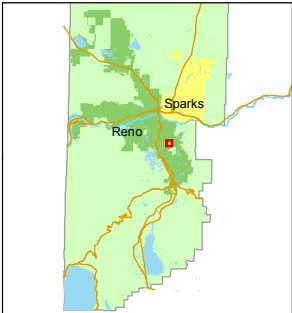

created by: TWI 2/19/2015

last updated: _____

area previously shown on map(s)

NOTE: This map was prepared for the use of the Washoe County Assessor for assessment and illustrative purposes only. It does not represent a survey of the premises. No liability is assumed as to the sufficiency or accuracy of the data delineated hereon.