

# (#2770) ROSEWOOD LAKES SUBDIVISION UNIT 2


# (#2768) ROSEWOOD LAKES SUBDIVISION UNIT 1

Assessor's Map Number



021-68

STATE OF NEVADA  
**WASHOE COUNTY**  
ASSESSOR'S OFFICE  
Michael E. Clark, Assessor

1001 East Ninth Street  
Building D  
Reno, Nevada 89512  
(775) 328-2231

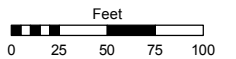

1 inch = 100 feet

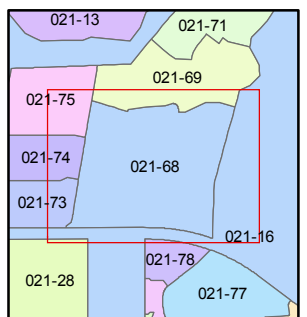
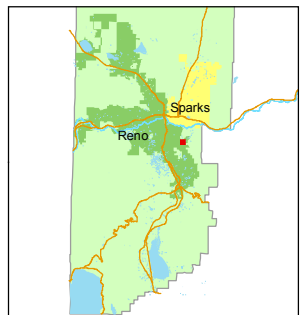


created by: TWT 3/2/2015

last updated:

area previously shown on map(s)

NOTE: This map was prepared for the use of the Washoe County Assessor for assessment and illustrative purposes only. It does not represent a survey of the premises. No liability is assumed as to the sufficiency or accuracy of the data delineated hereon.

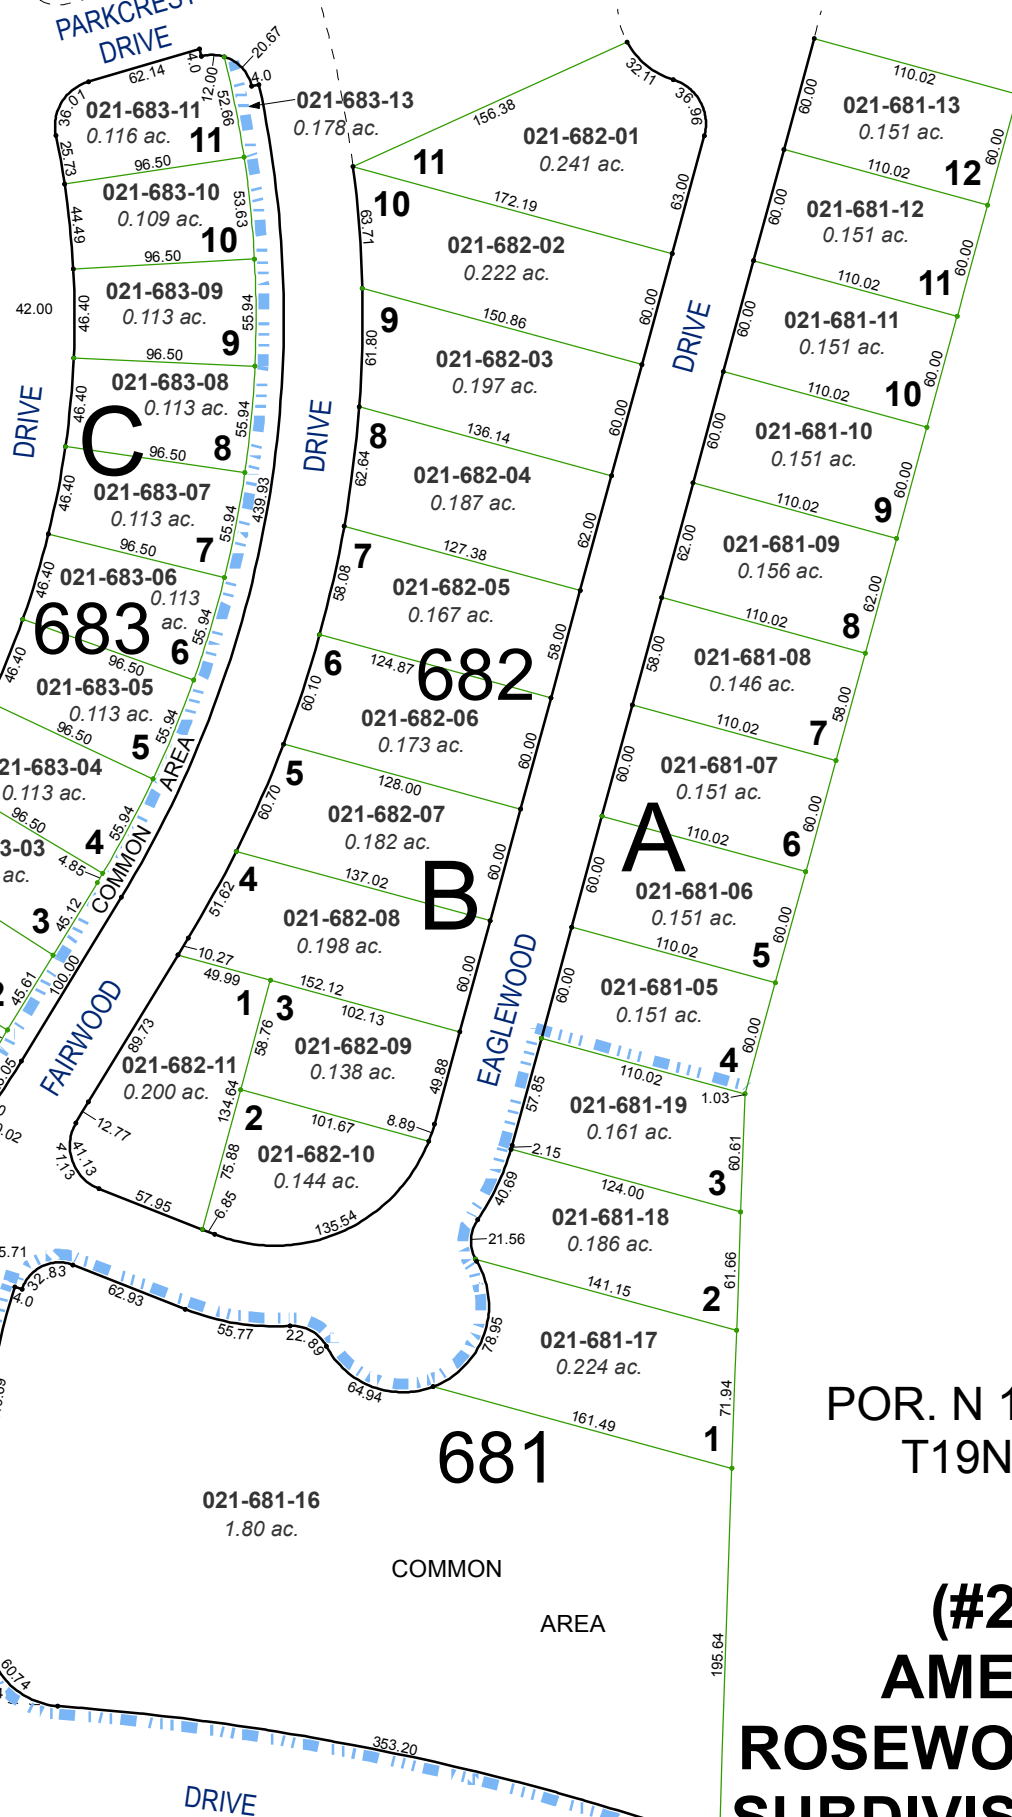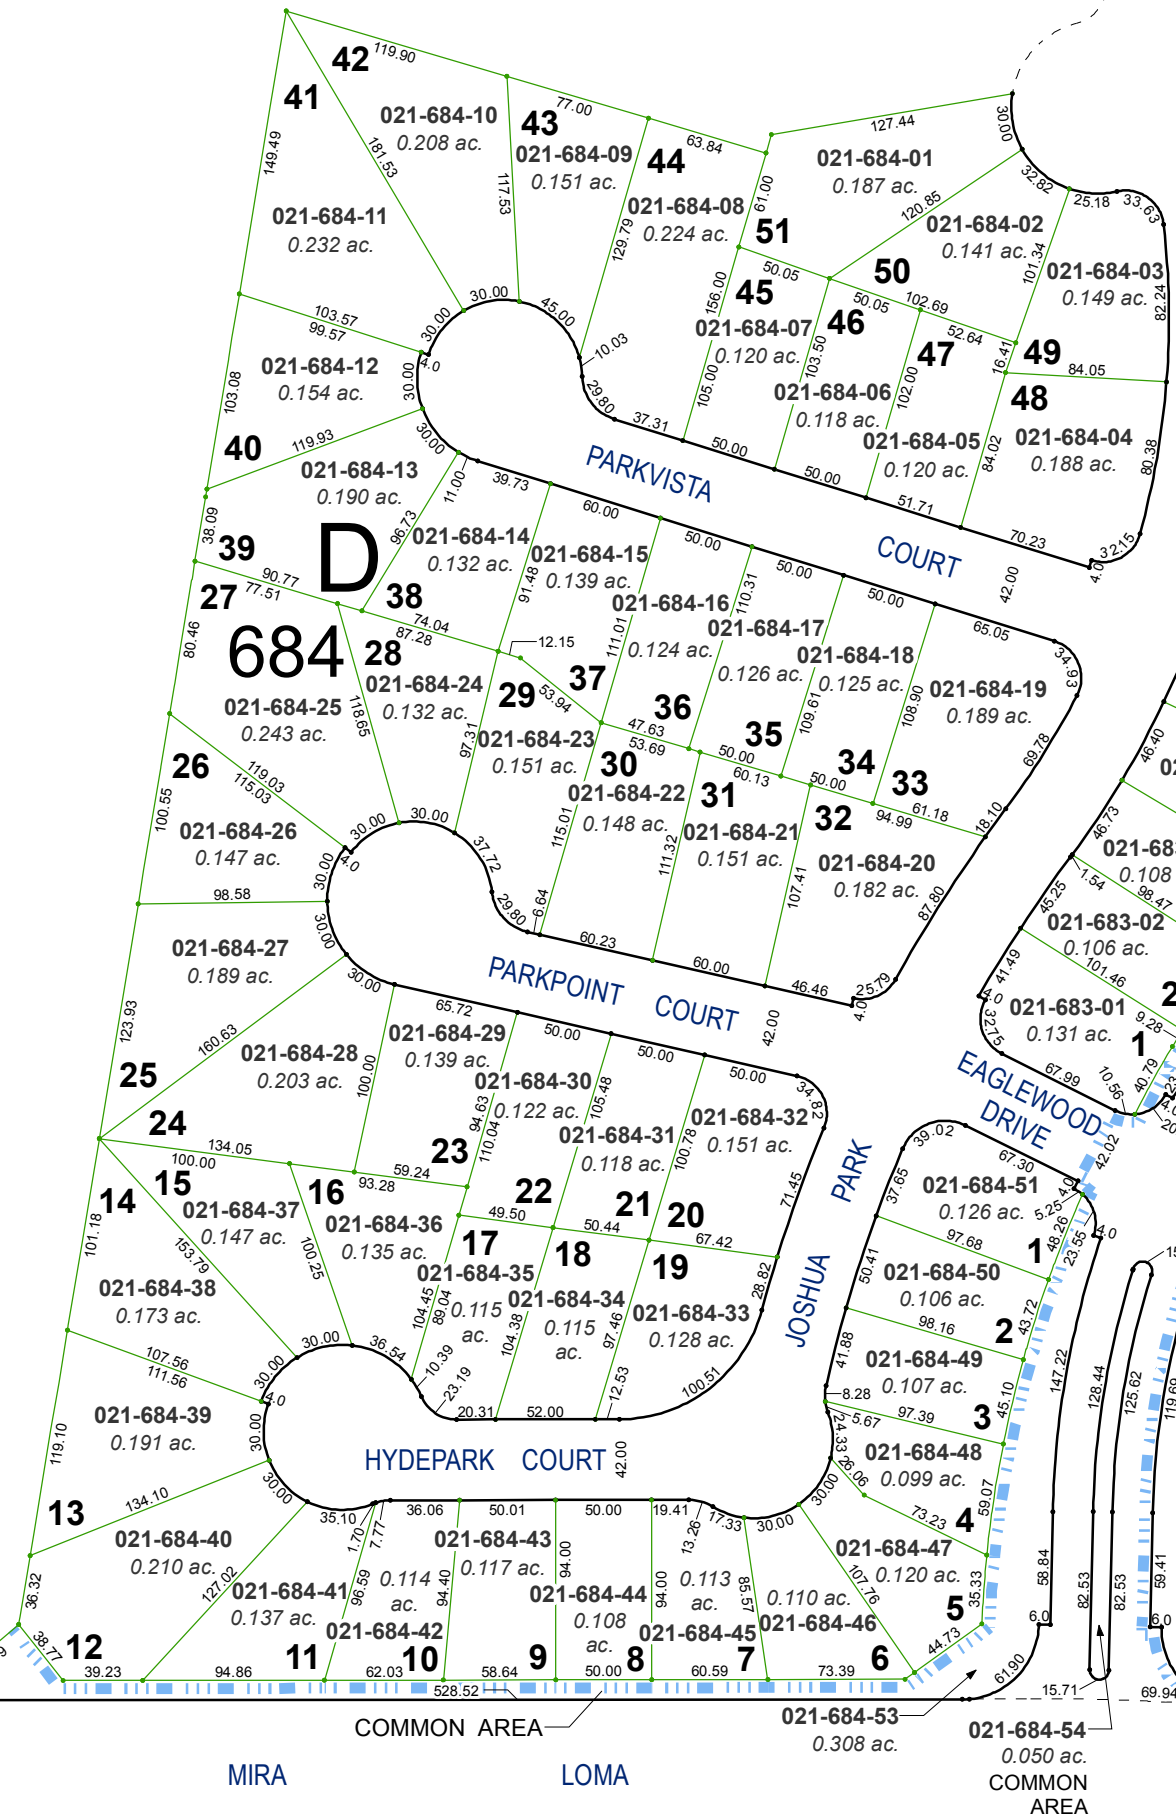

POR. N 1/2 SEC. 28  
T19N - R20E

(#2798)  
AMENDED  
ROSEWOOD LAKES  
SUBDIVISION UNIT 1