

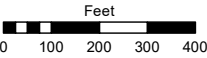


STATE OF NEVADA
WASHOE COUNTY
ASSESSOR'S OFFICE

1001 East Ninth Street, Building D
Reno, Nevada 89512
(775) 328-2231

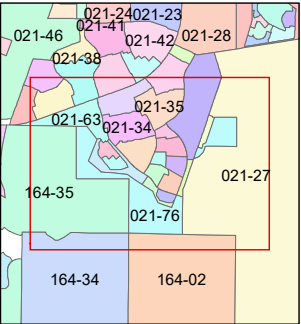

1 inch = 400 feet

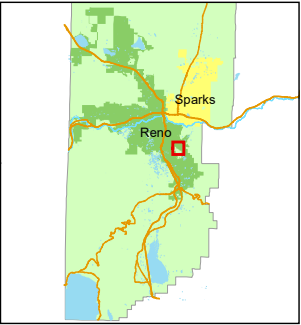

created by: TWT 10/23/2015


updated: KSB 01/24/18 SR 10/04/22

area previously shown on map(s):

021-27

NOTE: This map was prepared for the use of the Washoe County Assessor for assessment and illustrative purposes only. It does not represent a survey of the premises. No liability is assumed as to the sufficiency or accuracy of the data delineated hereon.

PORTION S 1/2 SEC. 28, NE 1/4 SEC. 32 AND N 1/2 SEC. 33
T19N - R20E

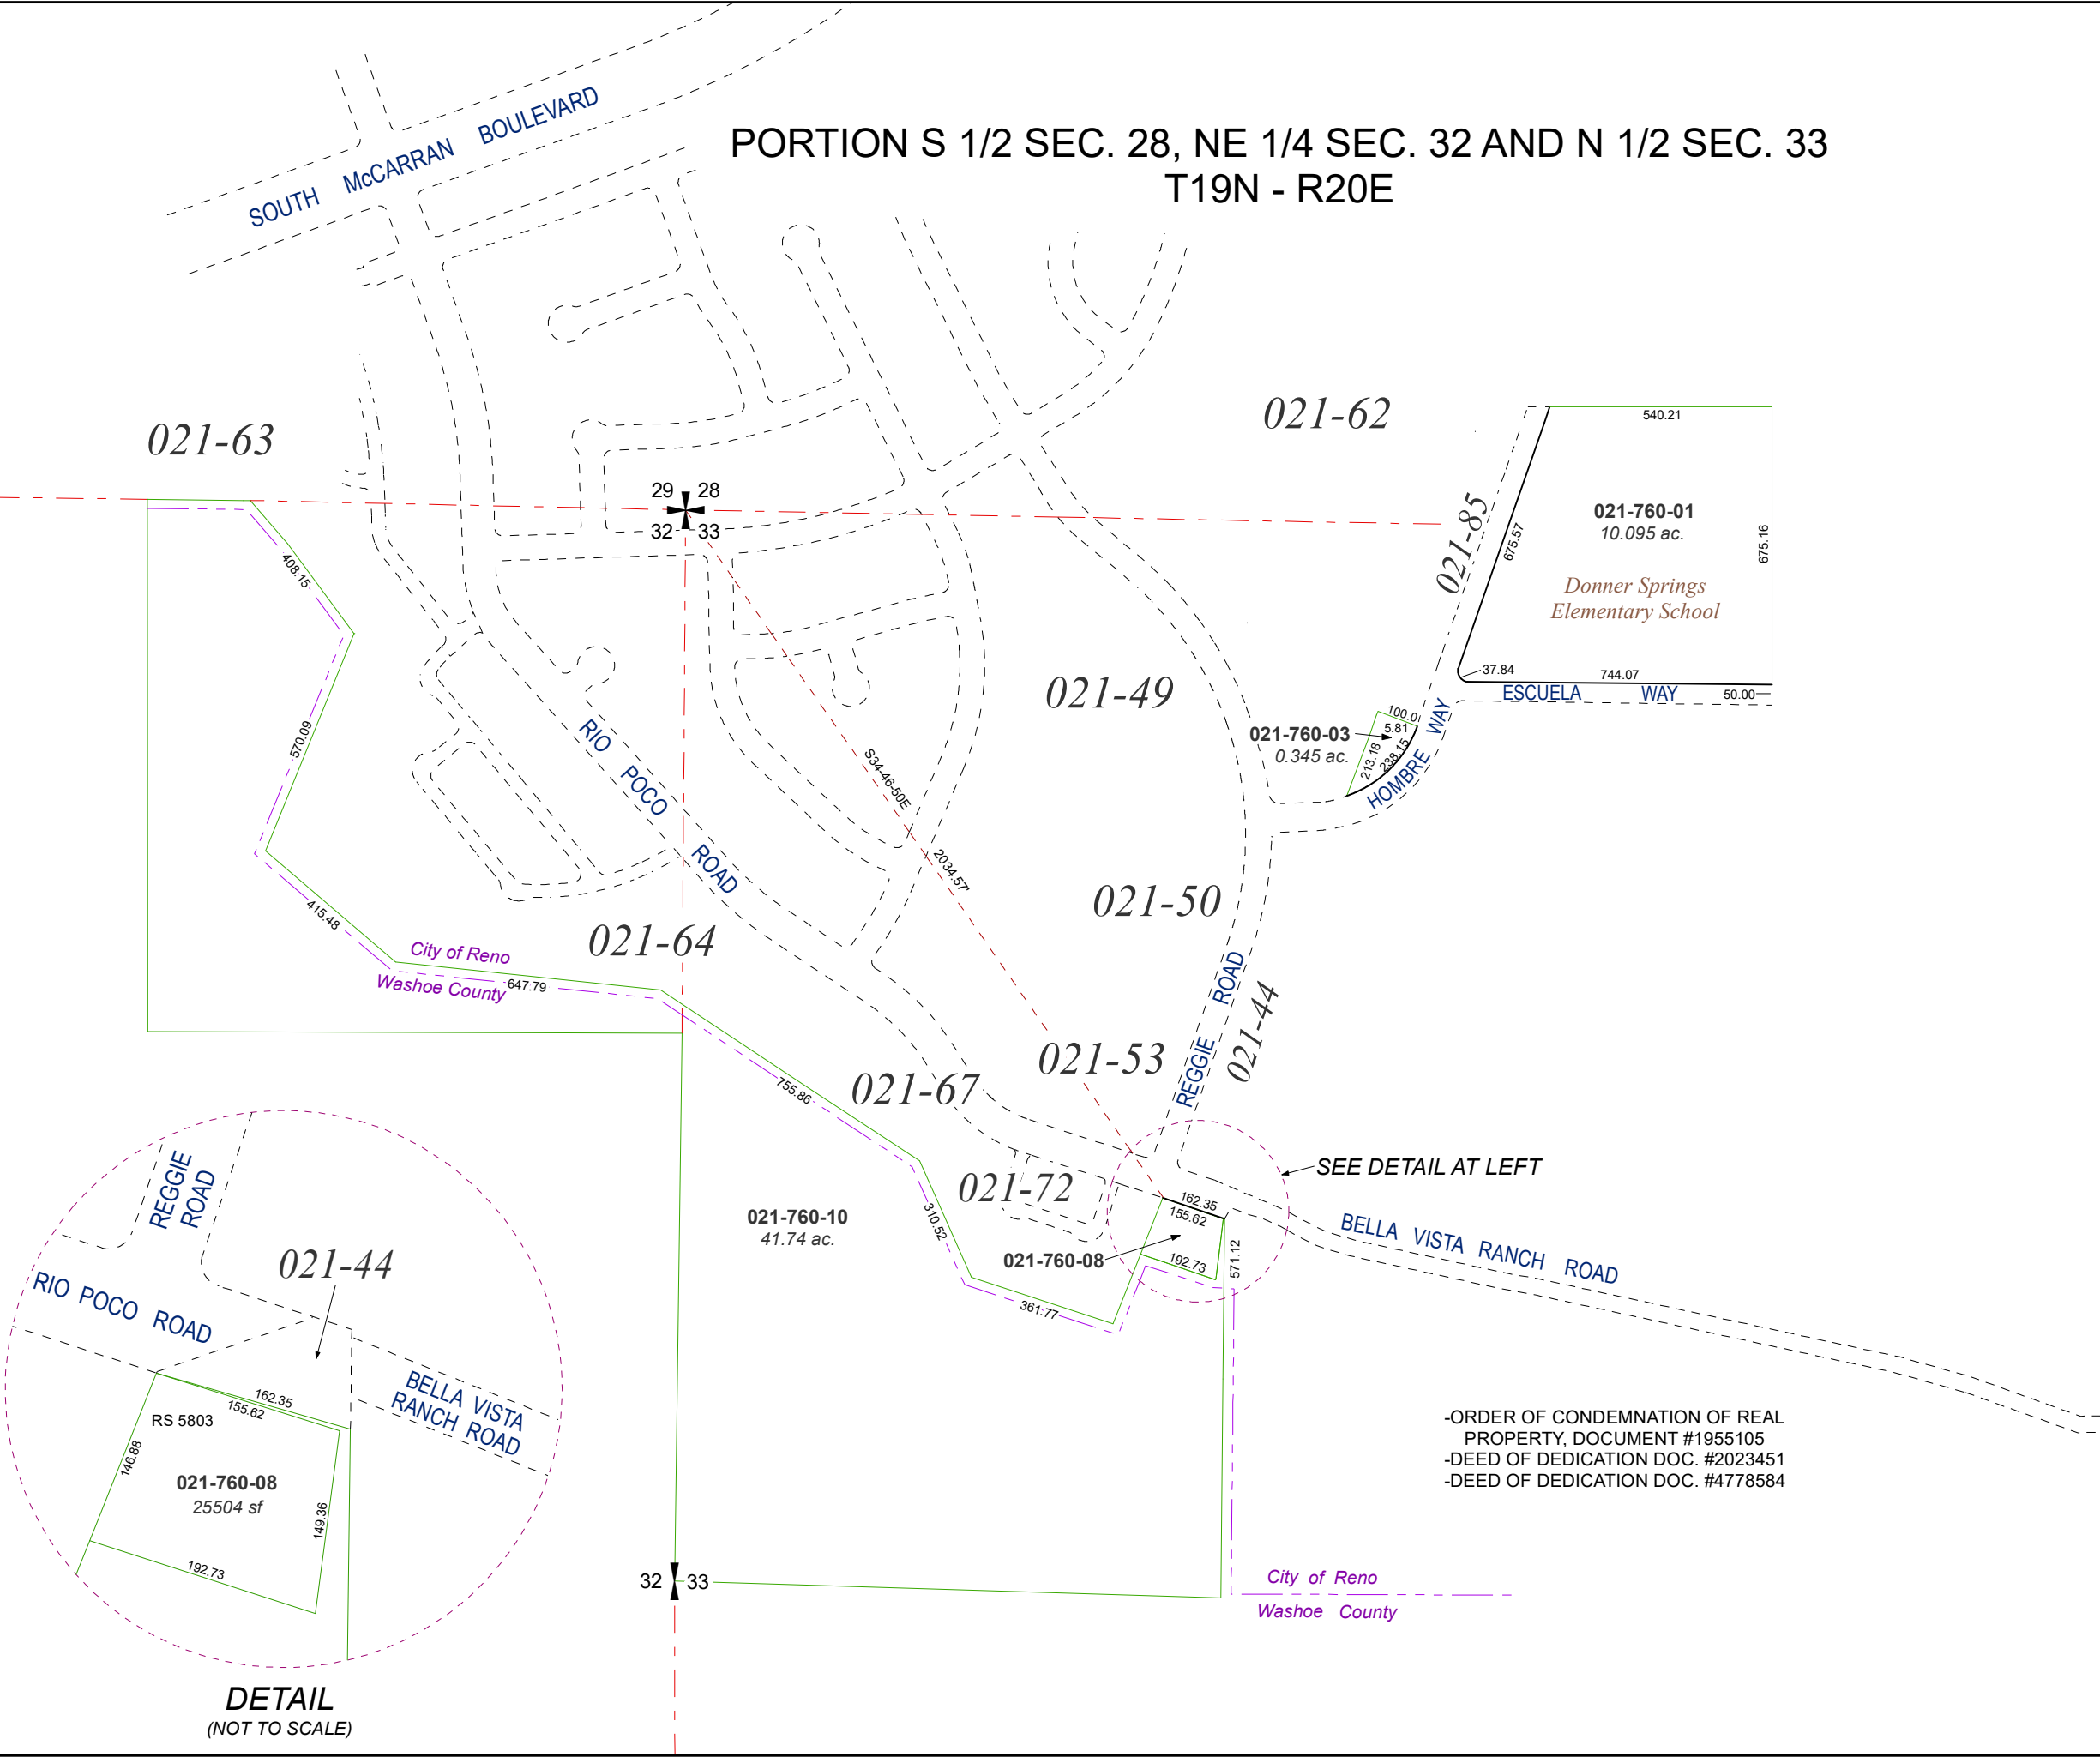

DETAIL
(NOT TO SCALE)

-ORDER OF CONDEMNATION OF REAL
PROPERTY, DOCUMENT #1955105
-DEED OF DEDICATION DOC. #2023451
-DEED OF DEDICATION DOC. #4778584