



(#1720)
AMENDED BROADMOOR ESTATES
PORTION OF SW 1/4 OF NE 1/4 OF SEC. 26
T19N - R19E
ANNEX. T.M. 3656, ORD. #4950


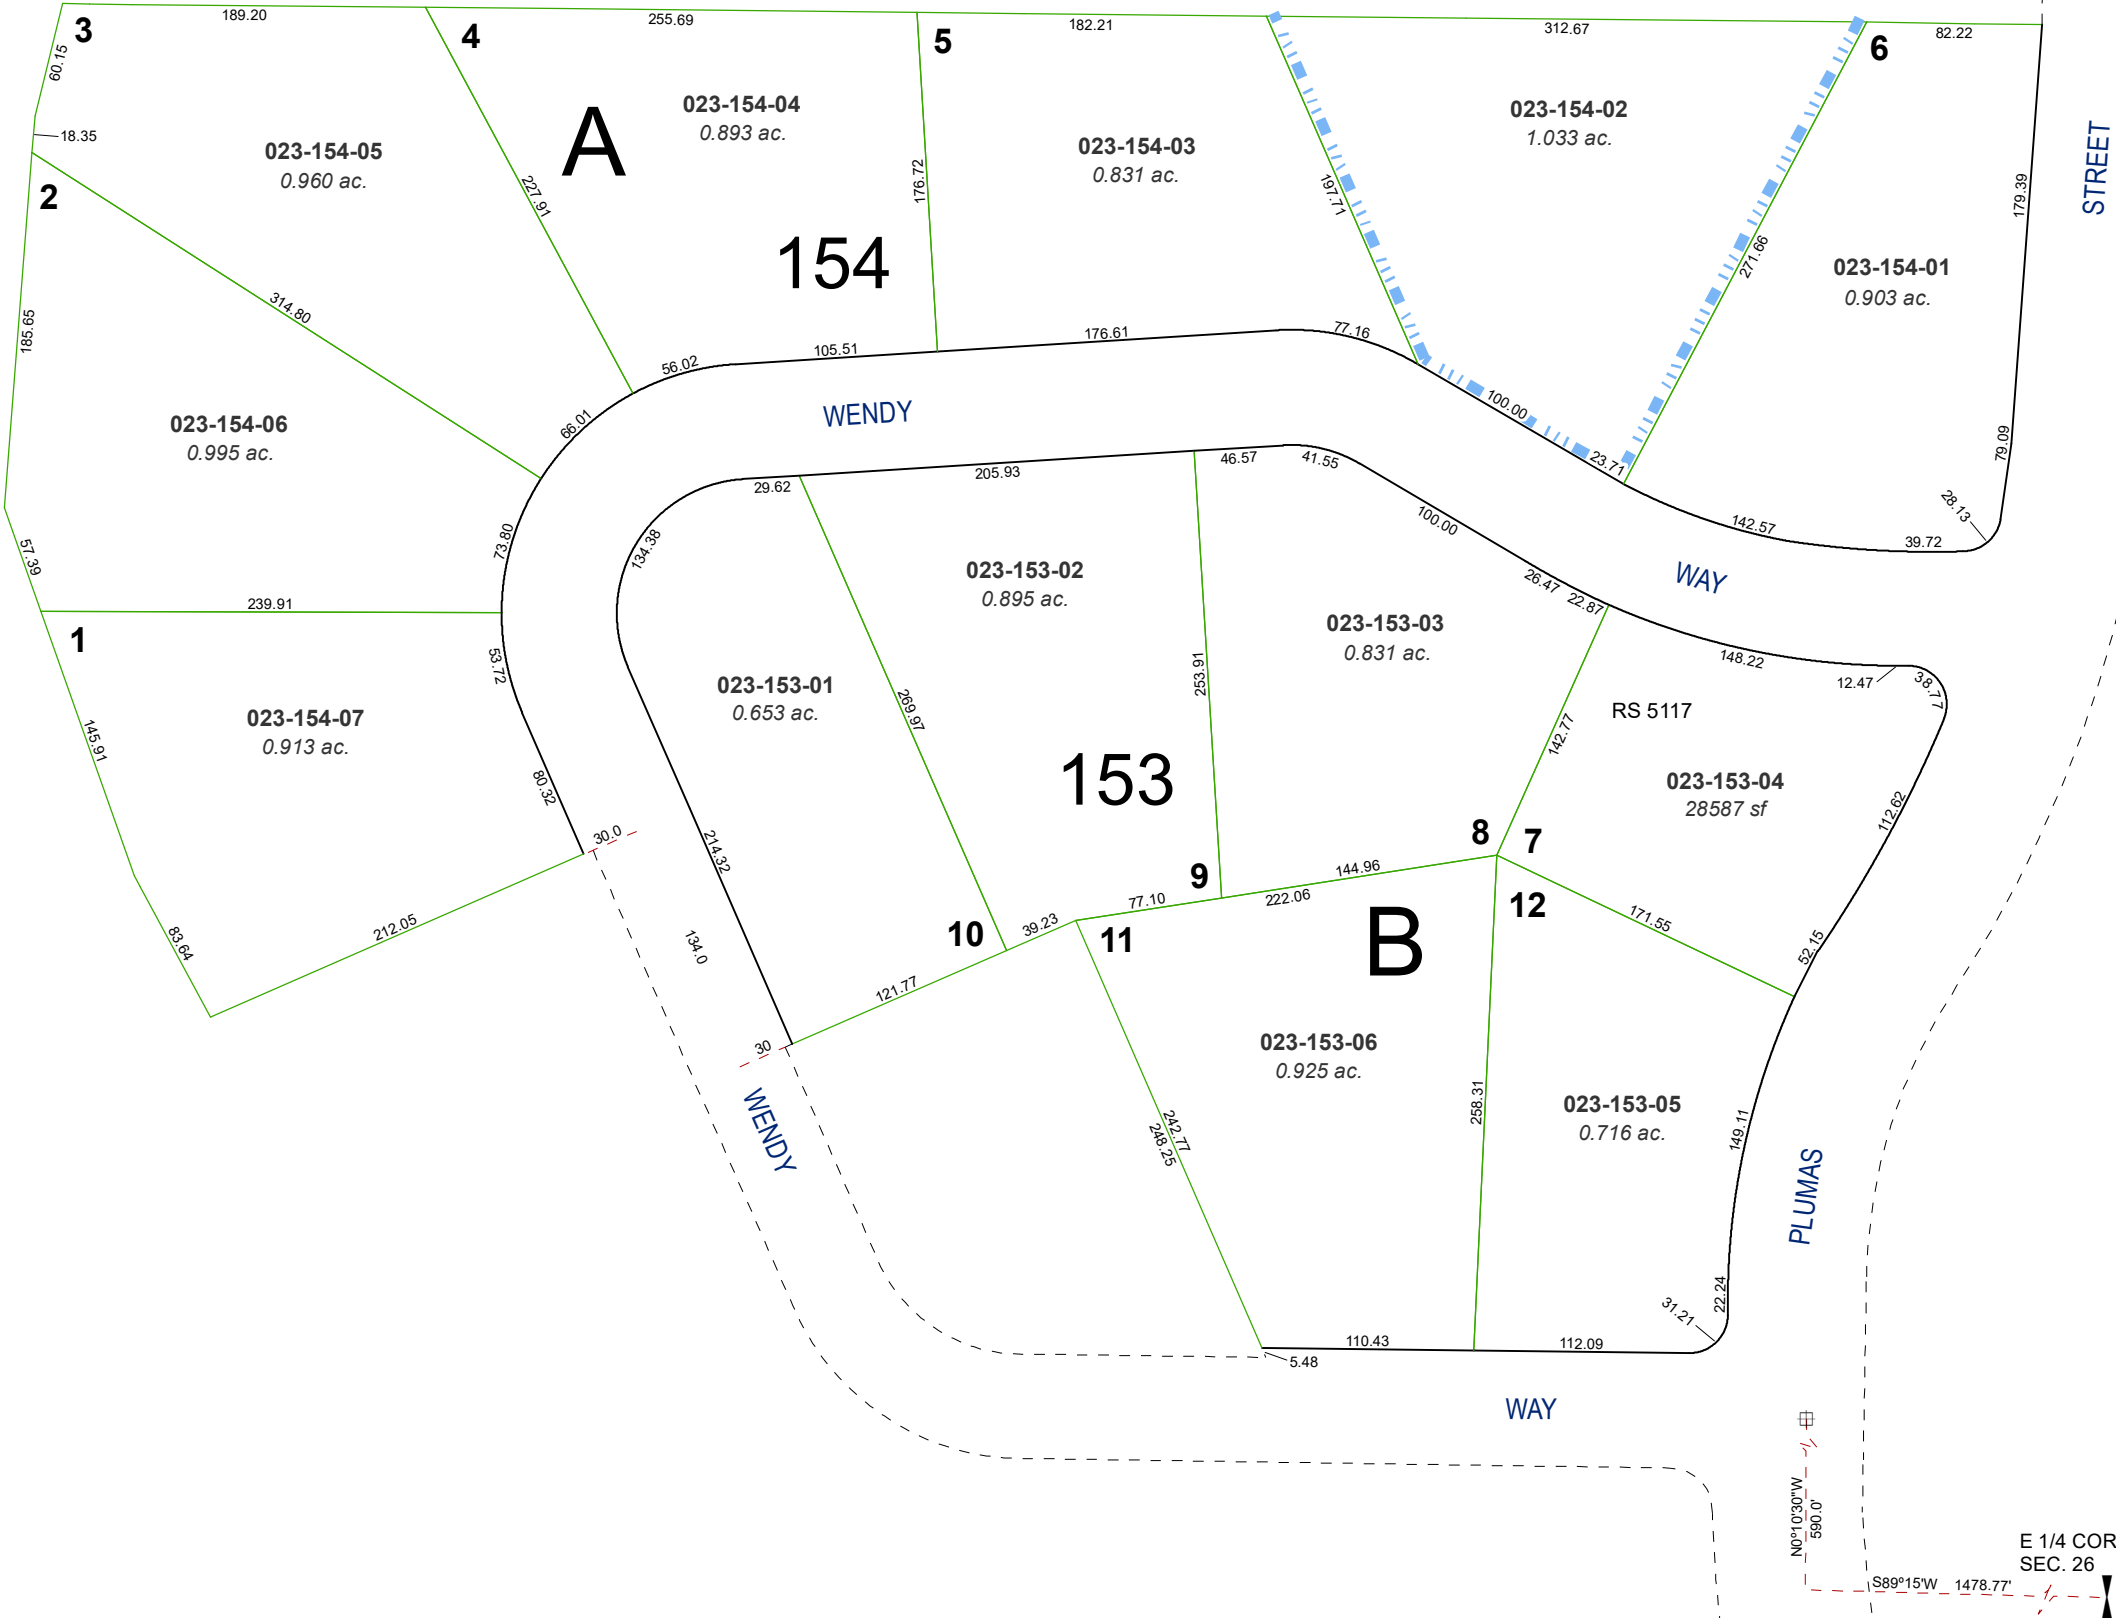


Assessor's Map Number
023-15

STATE OF NEVADA
WASHOE COUNTY
ASSESSOR'S OFFICE
1001 East Ninth Street, Building D
Reno, Nevada 89512
(775) 328-2231

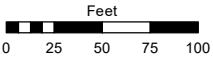

1 inch = 100 feet

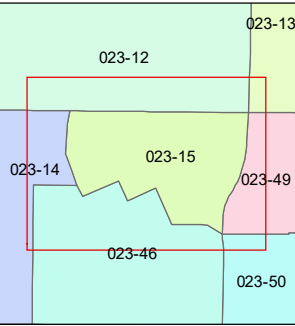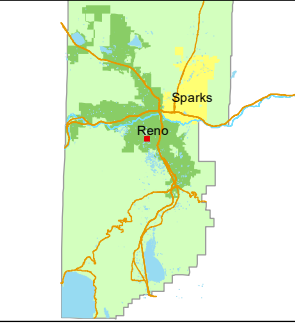

created by: TWT 05/12/2015
updated: SR 10/28/21

area previously shown on map(s):

NOTE: This map was prepared for the use of the Washoe County Assessor for assessment and illustrative purposes only. It does not represent a survey of the premises. No liability is assumed as to the sufficiency or accuracy of the data delineated hereon.