

PORTION OF NW 1/4 OF SW 1/4 OF SECTION 25
T19N - R19E

Assessor's Map Number


024-10

STATE OF NEVADA



WASHOE COUNTY
ASSESSOR'S OFFICE

Michael E. Clark, Assessor

1001 East Ninth Street
Building D
Reno, Nevada 89512
(775) 328-2231

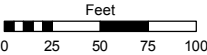

1 inch = 100 feet

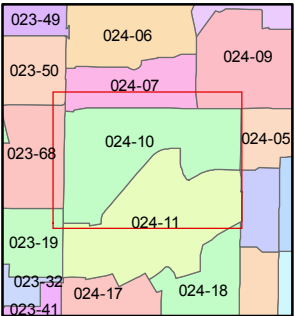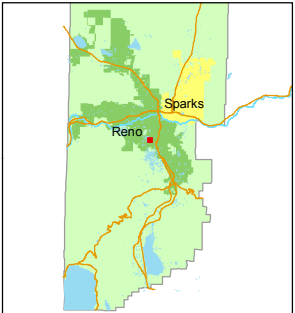

created by: TWT 6/18/2015

last updated:

area previously shown on map(s)

NOTE: This map was prepared for the use of the Washoe County Assessor for assessment and illustrative purposes only. It does not represent a survey of the premises. No liability is assumed as to the sufficiency or accuracy of the data delineated hereon.


LANE

MANZANITA

W 1/4 COR.
SEC. 25

DRIVE

LAKESIDE

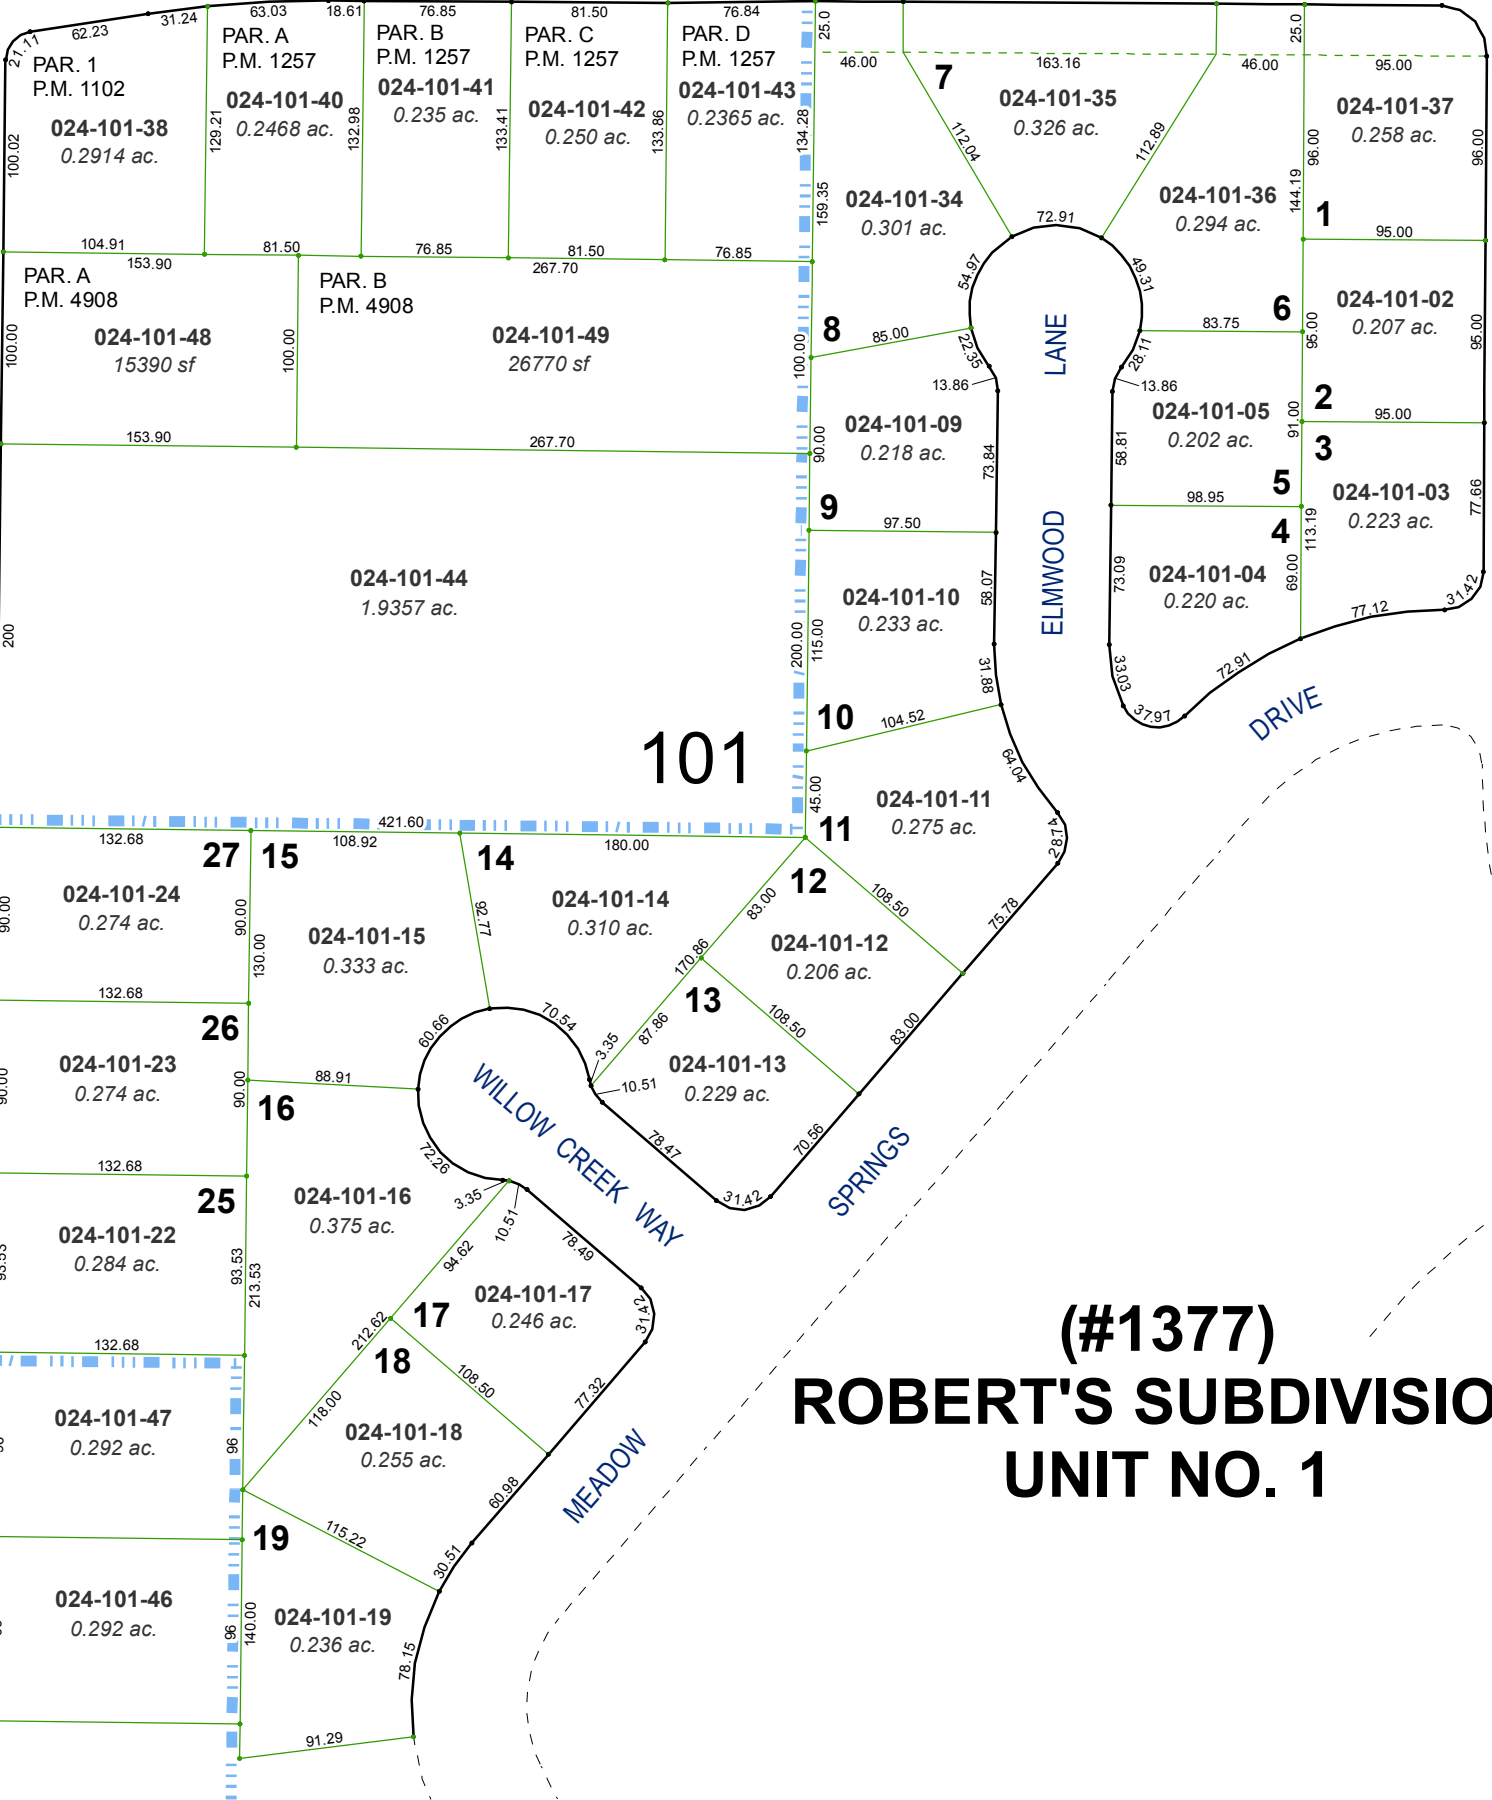

(#1377)
ROBERT'S SUBDIVISION
UNIT NO. 1

(#1597)
ROBERT'S SUBDIVISION
UNIT NO. 3