


(#1094)
SMITHRIDGE PARK TOWNHOUSES
UNIT NO. 2 ADDITION


PORTION OF THE WEST 1/2 OF SECTION 30
T19N - R20E

COMMON AREA ONLY


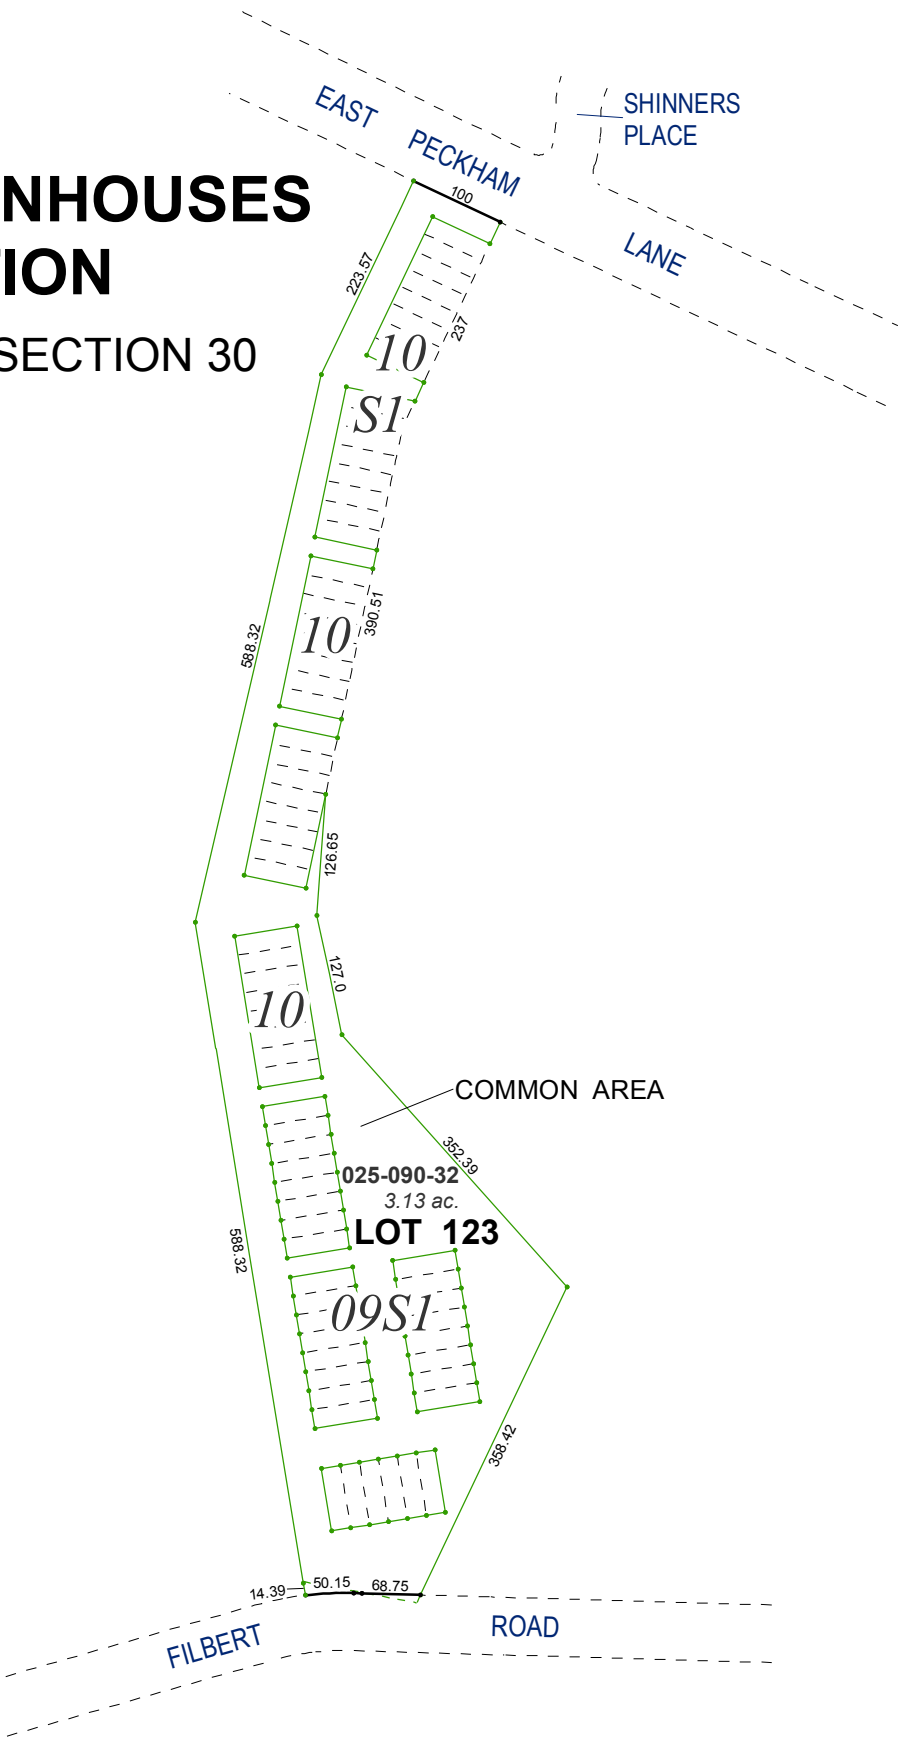


Assessor's Map Number
025-09

STATE OF NEVADA
WASHOE COUNTY
ASSESSOR'S OFFICE
Michael E. Clark, Assessor
1001 East Ninth Street
Building D
Reno, Nevada 89512
(775) 328-2231

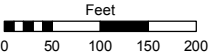

1 inch = 200 feet

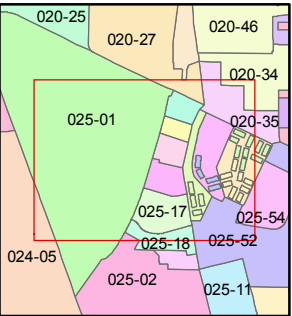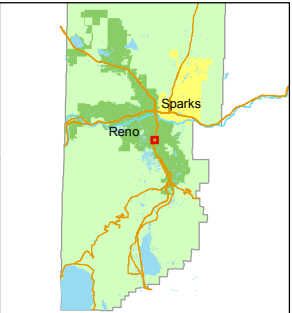

created by: TWT 9/29/2015

last updated: _____

area previously shown on map(s)

NOTE: This map was prepared for the use of the Washoe County Assessor for assessment and illustrative purposes only. It does not represent a survey of the premises. No liability is assumed as to the sufficiency or accuracy of the data delineated hereon.