


(#1174)
**SMITHRIDGE PARK TOWNHOUSES NO. 3
UNIT NO. 2**

POR. W 1/2 SEC. 30
T19N - R20E

DRIVE

SMITHRIDGE

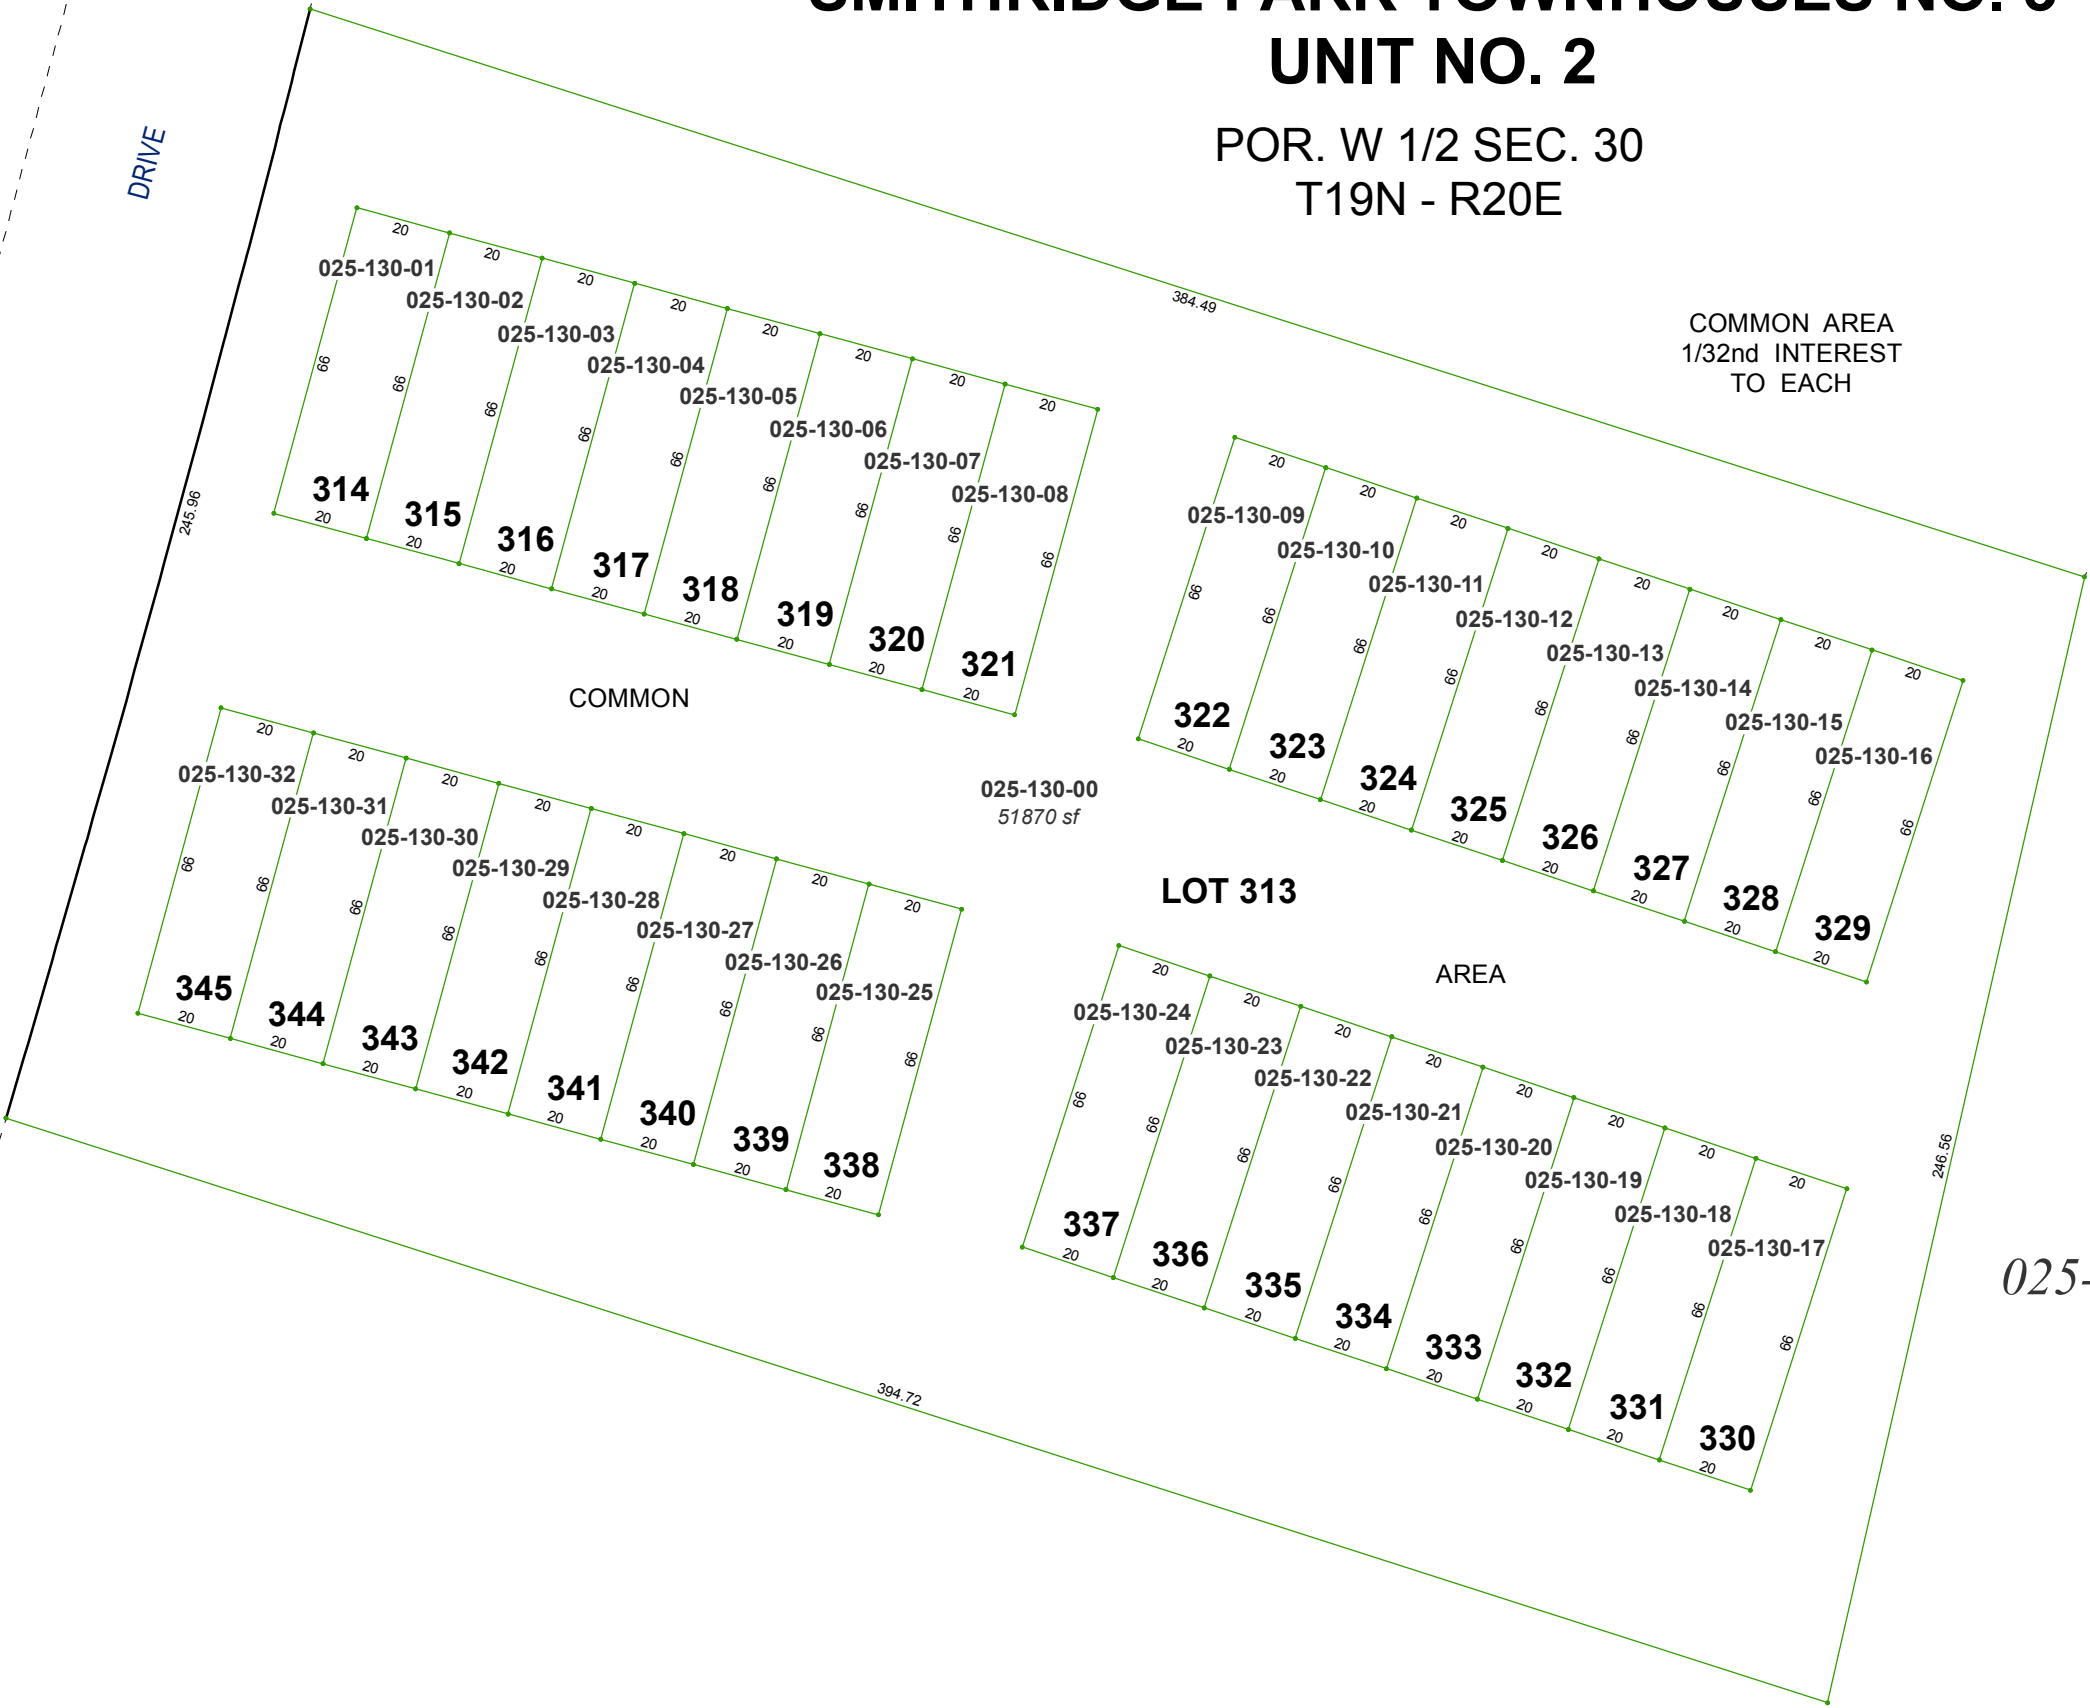


Assessor's Map Number



025-13

STATE OF NEVADA
WASHOE COUNTY
ASSESSOR'S OFFICE
Michael E. Clark, Assessor

1001 East Ninth Street
Building D
Reno, Nevada 89512
(775) 328-2231

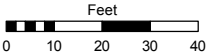

1 inch = 40 feet

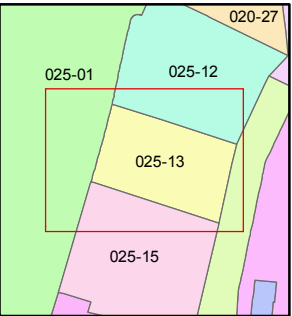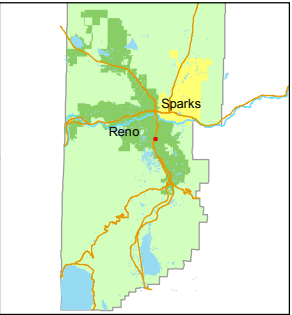

created by: TWT 7/17/2015

last updated: _____

area previously shown on map(s)

NOTE: This map was prepared for the use of the Washoe County Assessor for assessment and illustrative purposes only. It does not represent a survey of the premises. No liability is assumed as to the sufficiency or accuracy of the data delineated hereon.