


(#1178)
SMITHRIDGE GREENS UNIT NO. 2

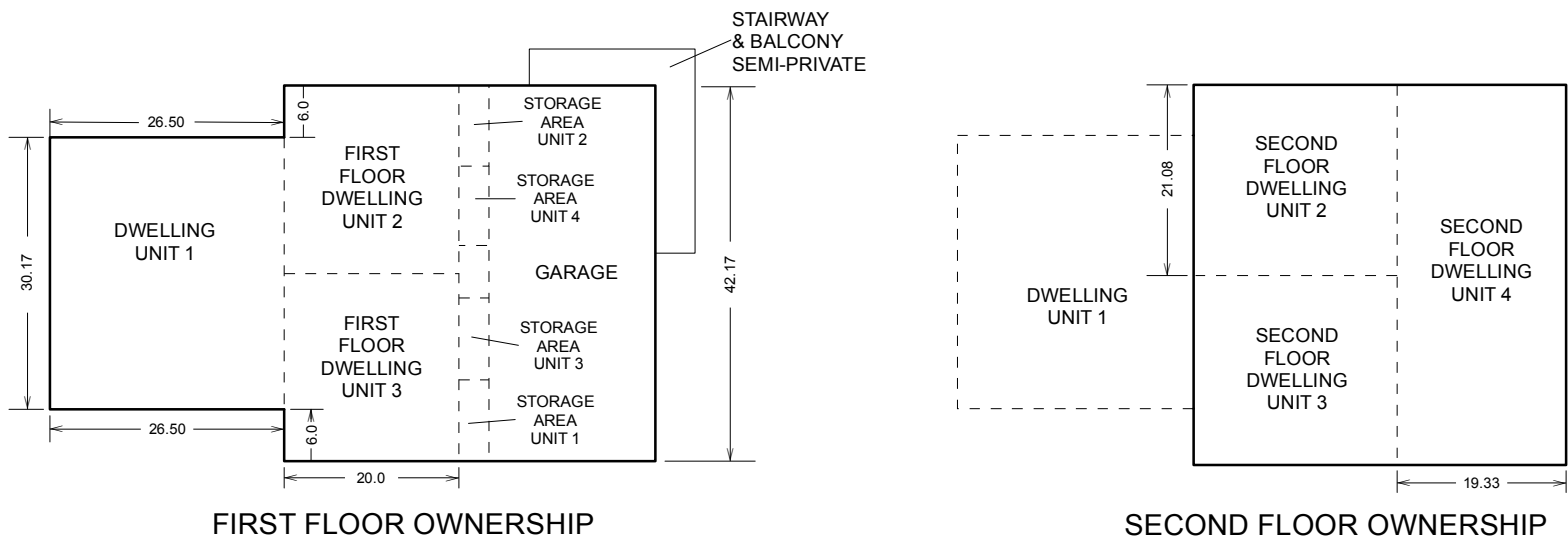

TYPICAL BUILDING DETAILS
FOR ALL UNITS


SEE PAGE 025-14 for UNITS
SEE PAGE 025-14-S1 for COMMON AREA

Assessor's Map Number

025-14-S2

STATE OF NEVADA
WASHOE COUNTY
ASSESSOR'S OFFICE
Michael E. Clark, Assessor

1001 East Ninth Street
Building D
Reno, Nevada 89512
(775) 328-2231

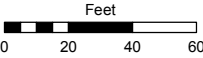

1 inch = 60 feet



created by: TWT 7/20/2015

last updated:

area previously shown on map(s)

NOTE: This map was prepared for the use of the Washoe County Assessor for assessment and illustrative purposes only. It does not represent a survey of the premises. No liability is assumed as to the sufficiency or accuracy of the data delineated hereon.