




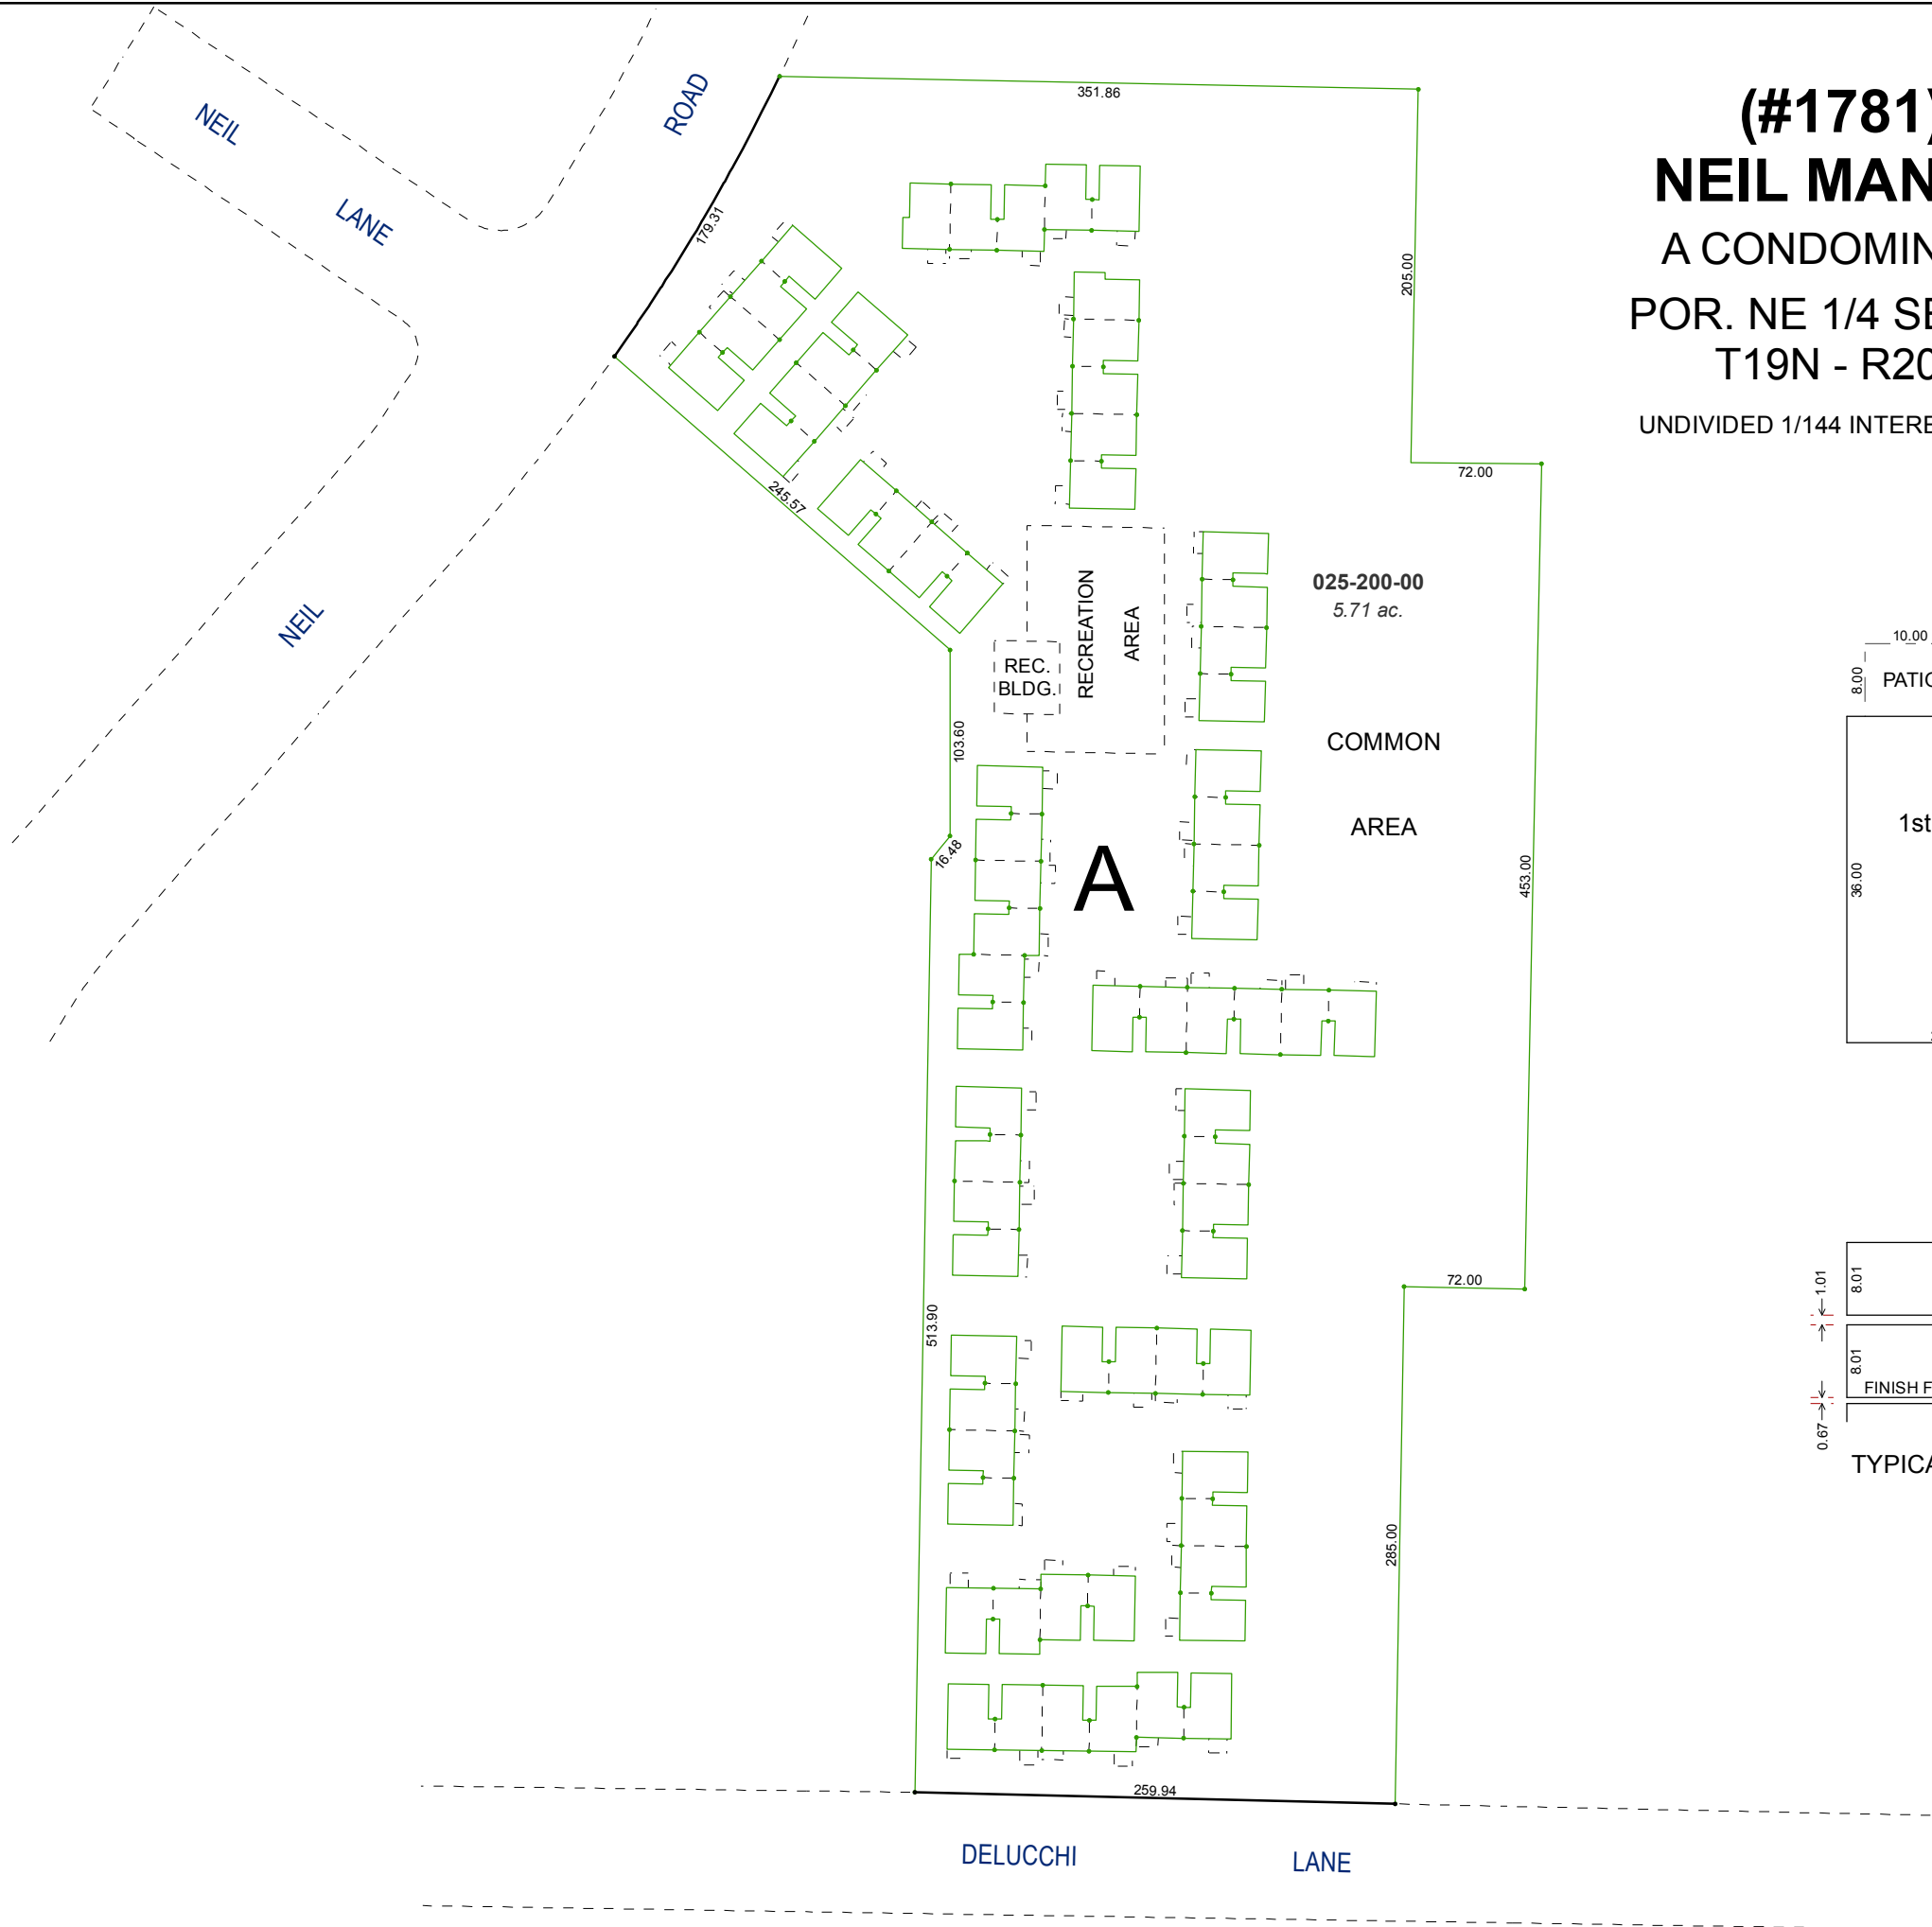

(#1781)
NEIL MANOR
A CONDOMINIUM
POR. NE 1/4 SEC. 31
T19N - R20E
UNDIVIDED 1/144 INTEREST EACH

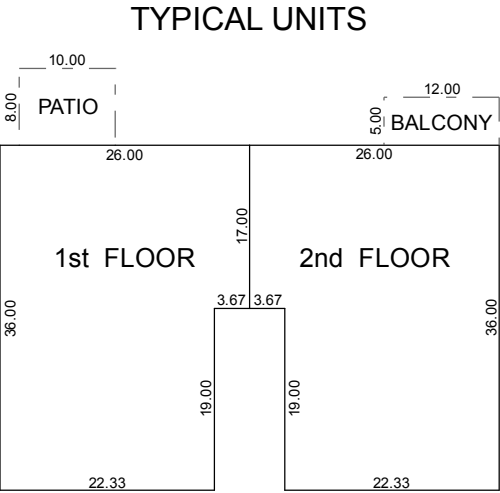


SCALE : 1" = 20'


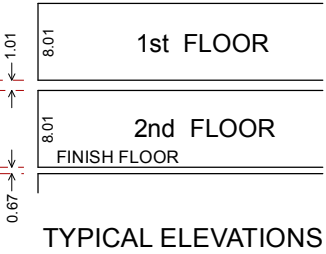


Assessor's Map Number
025-20

STATE OF NEVADA
WASHOE COUNTY
ASSESSOR'S OFFICE
Michael E. Clark, Assessor
1001 East Ninth Street
Building D
Reno, Nevada 89512
(775) 328-2231

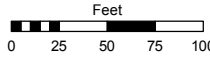

1 inch = 100 feet

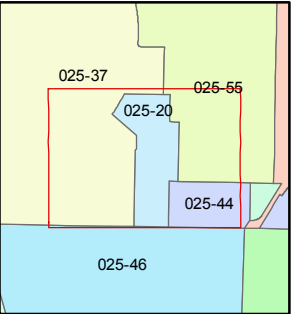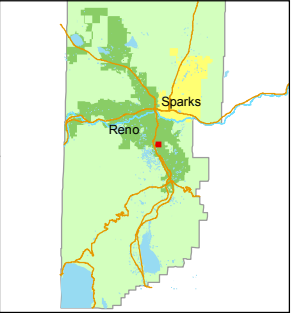

created by: TWT 7/22/2015
last updated: _____
area previously shown on map(s) _____

NOTE: This map was prepared for the use of the Washoe County Assessor for assessment and illustrative purposes only. It does not represent a survey of the premises. No liability is assumed as to the sufficiency or accuracy of the data delineated hereon.