


(#1781)
NEIL MANOR
A CONDOMINIUM SUBDIVISION

UNITS ONLY
SECOND FLOOR

POR. NE 1/4 SEC. 31
T19N - R20E

1/144th INTEREST EACH
IN COMMON AREA

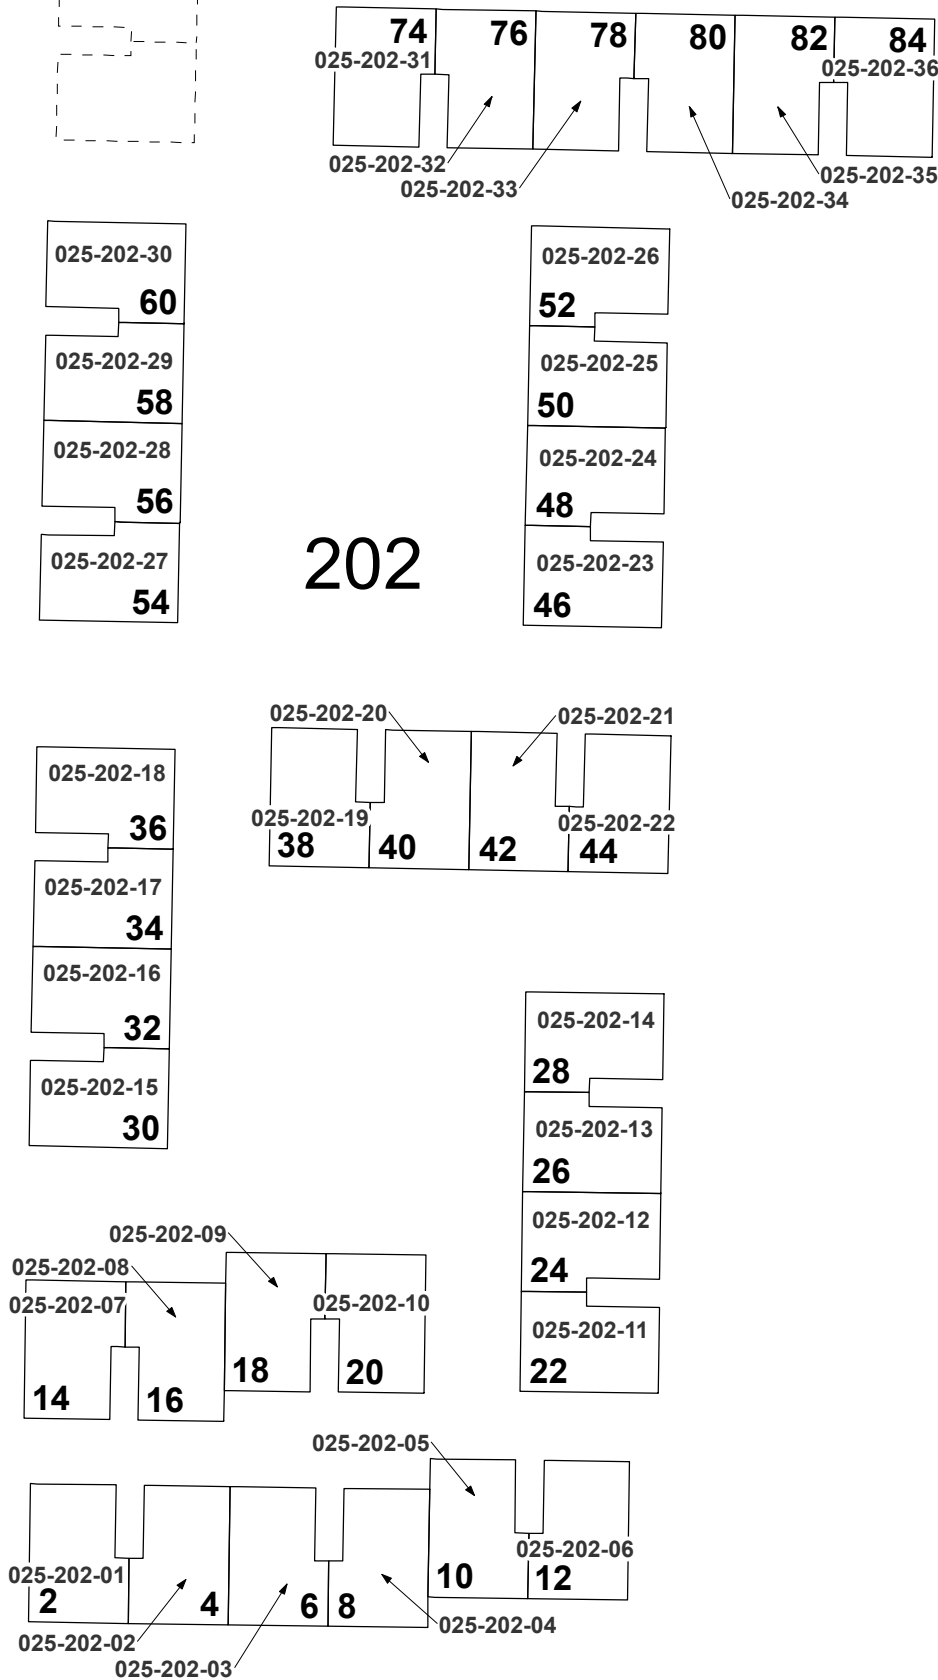

Assessor's Map Number

025-20-S2



STATE OF NEVADA
WASHOE COUNTY
ASSESSOR'S OFFICE
Michael E. Clark, Assessor

1001 East Ninth Street
Building D
Reno, Nevada 89512
(775) 328-2231



Feet
0 10 20 30 40 50

1 inch = 50 feet

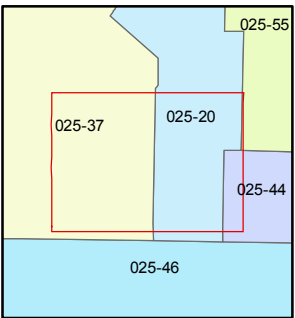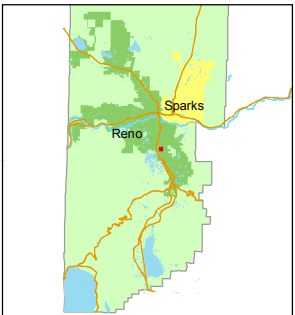

created by: TWT 9/30/2015

last updated: _____

area previously shown on map(s)

NOTE: This map was prepared for the use of the Washoe County Assessor for assessment and illustrative purposes only. It does not represent a survey of the premises. No liability is assumed as to the sufficiency or accuracy of the data delineated hereon.

DELUCCHI

LANE