


(#566)
REWANA
SUB. NO. 1


(#595)
REWANA
SUB. NO. 2

PORTION OF THE NE 1/4 OF SECTION 30
T19N - R20E


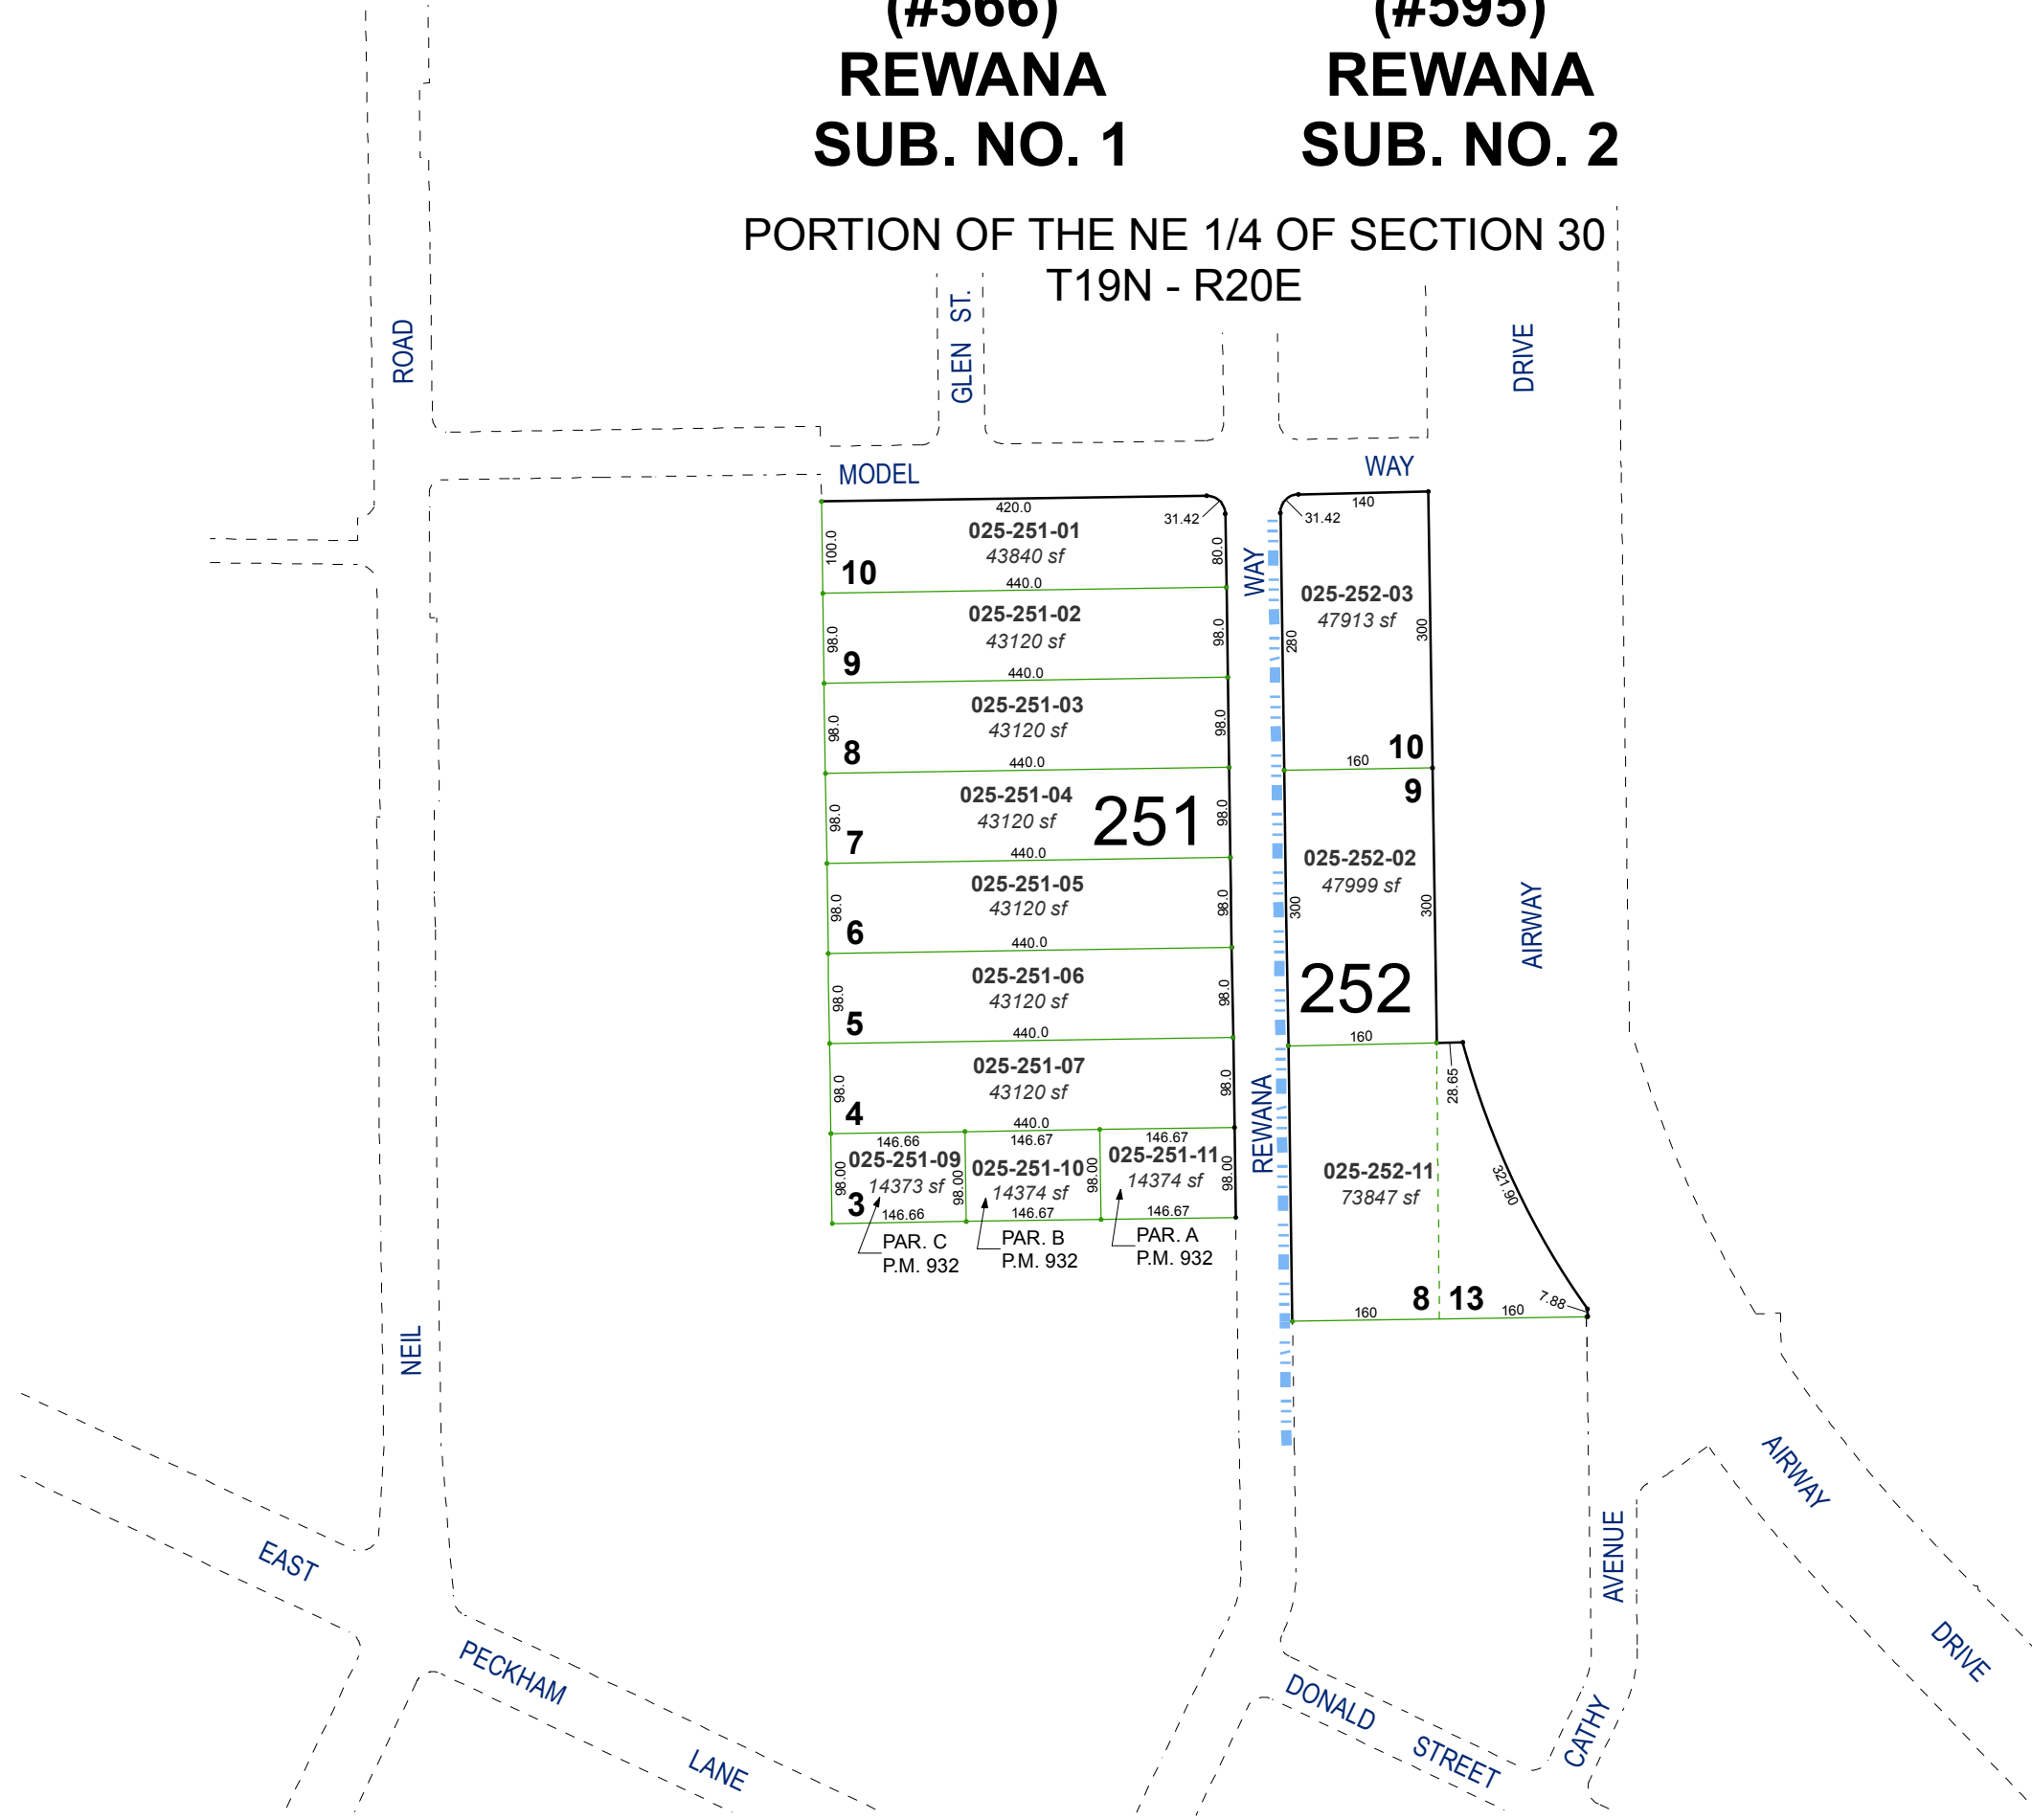


Assessor's Map Number
025-25

STATE OF NEVADA
WASHOE COUNTY
ASSESSOR'S OFFICE
Michael E. Clark, Assessor
1001 East Ninth Street
Building D
Reno, Nevada 89512
(775) 328-2231

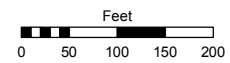

1 inch = 200 feet

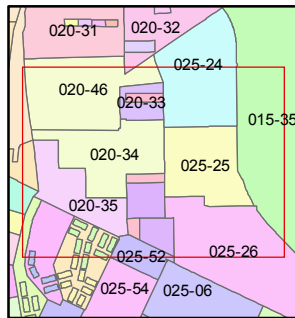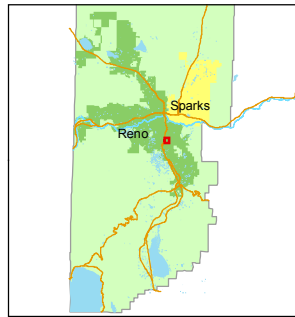

created by: TWT 7/23/2015

last updated: _____

area previously shown on map(s) _____

NOTE: This map was prepared for the use of the Washoe County Assessor for assessment and illustrative purposes only. It does not represent a survey of the premises. No liability is assumed as to the sufficiency or accuracy of the data delineated hereon.