


(#1678)
PECKHAM GARDENS
A CONDOMINIUM SUBDIVISION

PORTION S½ SECTION 30
T19N - R20E
2ND FLOOR

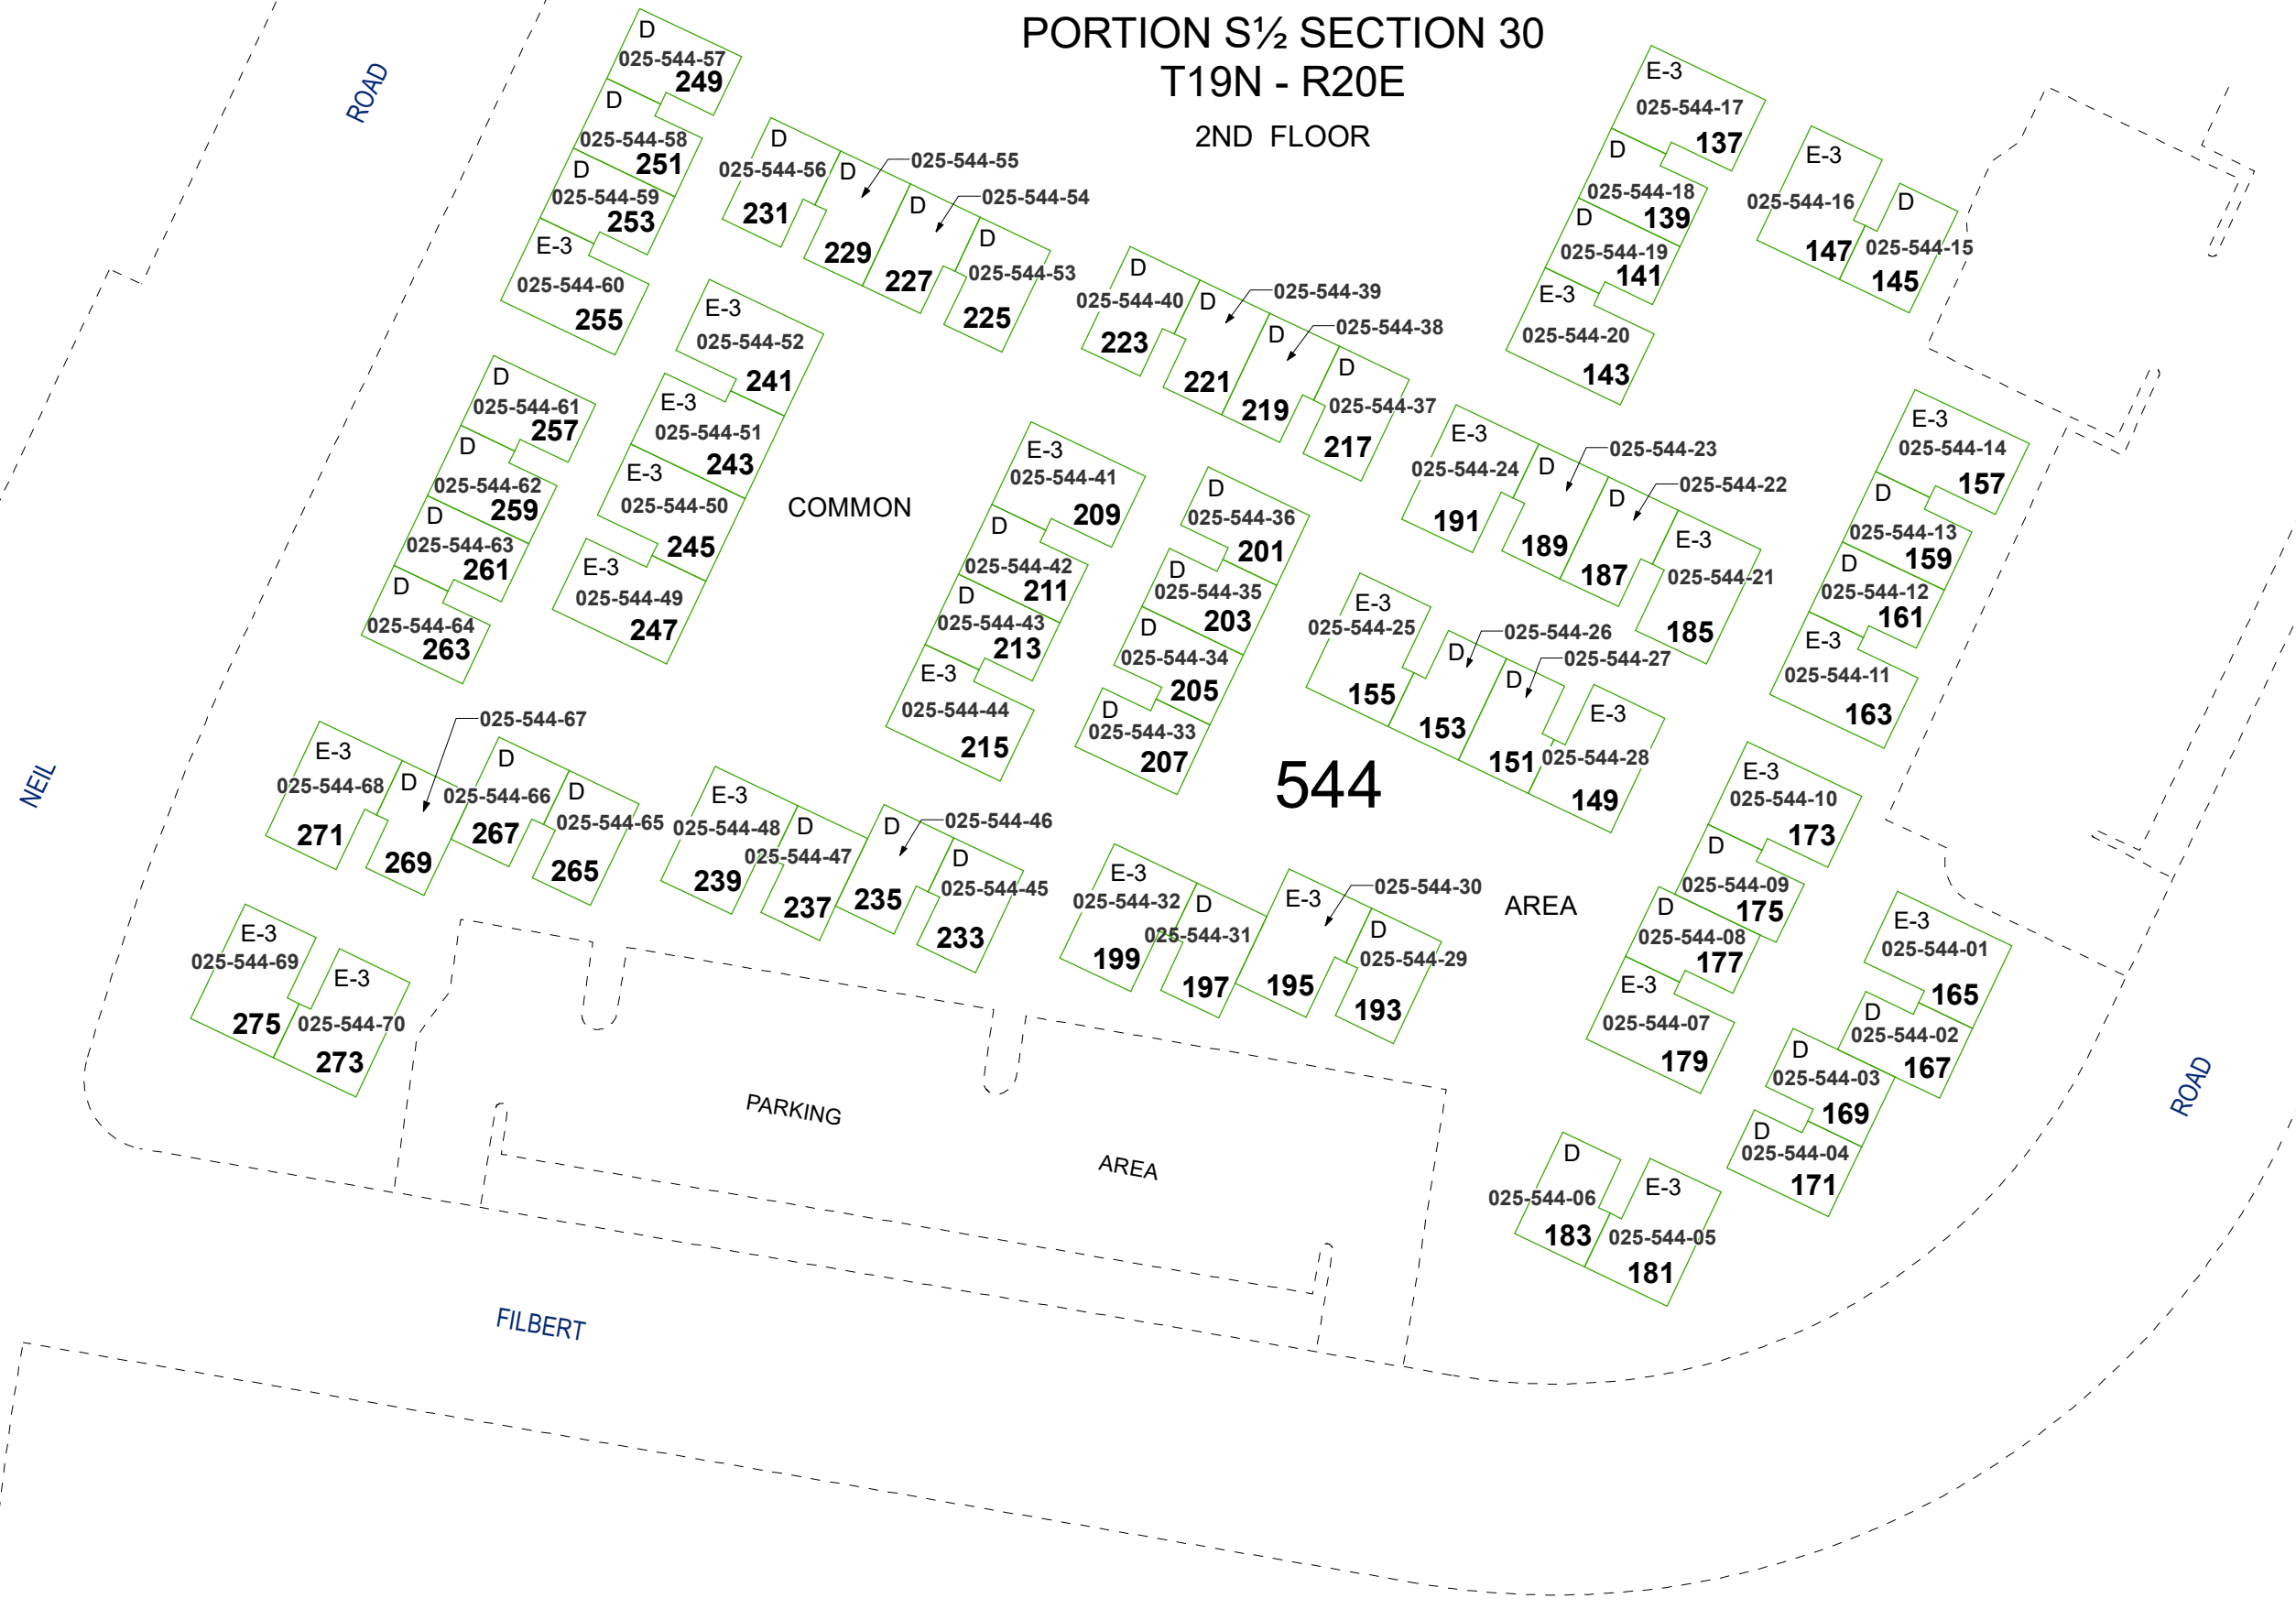

Assessor's Map Number

025-54-S4



STATE OF NEVADA
WASHOE COUNTY
ASSESSOR'S OFFICE

1001 East Ninth Street, Building D
Reno, Nevada 89512
(775) 328-2231



Feet
0 10 20 30 40

1 inch = 50 feet

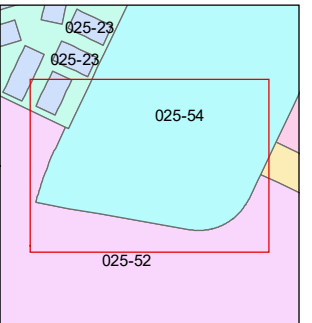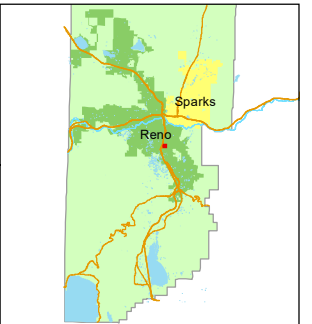

created by: TWT 07/30/2015

updated: SR 04/14/21

area previously shown on map(s):

NOTE: This map was prepared for the use of the Washoe County Assessor for assessment and illustrative purposes only. It does not represent a survey of the premises. No liability is assumed as to the sufficiency or accuracy of the data delineated hereon.