


(#4667)
MOUNTAIN MEADOWS CONDOMINIUMS
A CONDOMINIUM SUBDIVISION


PORTION OF THE SE 1/4 OF SECTION 31
T20N - R20E

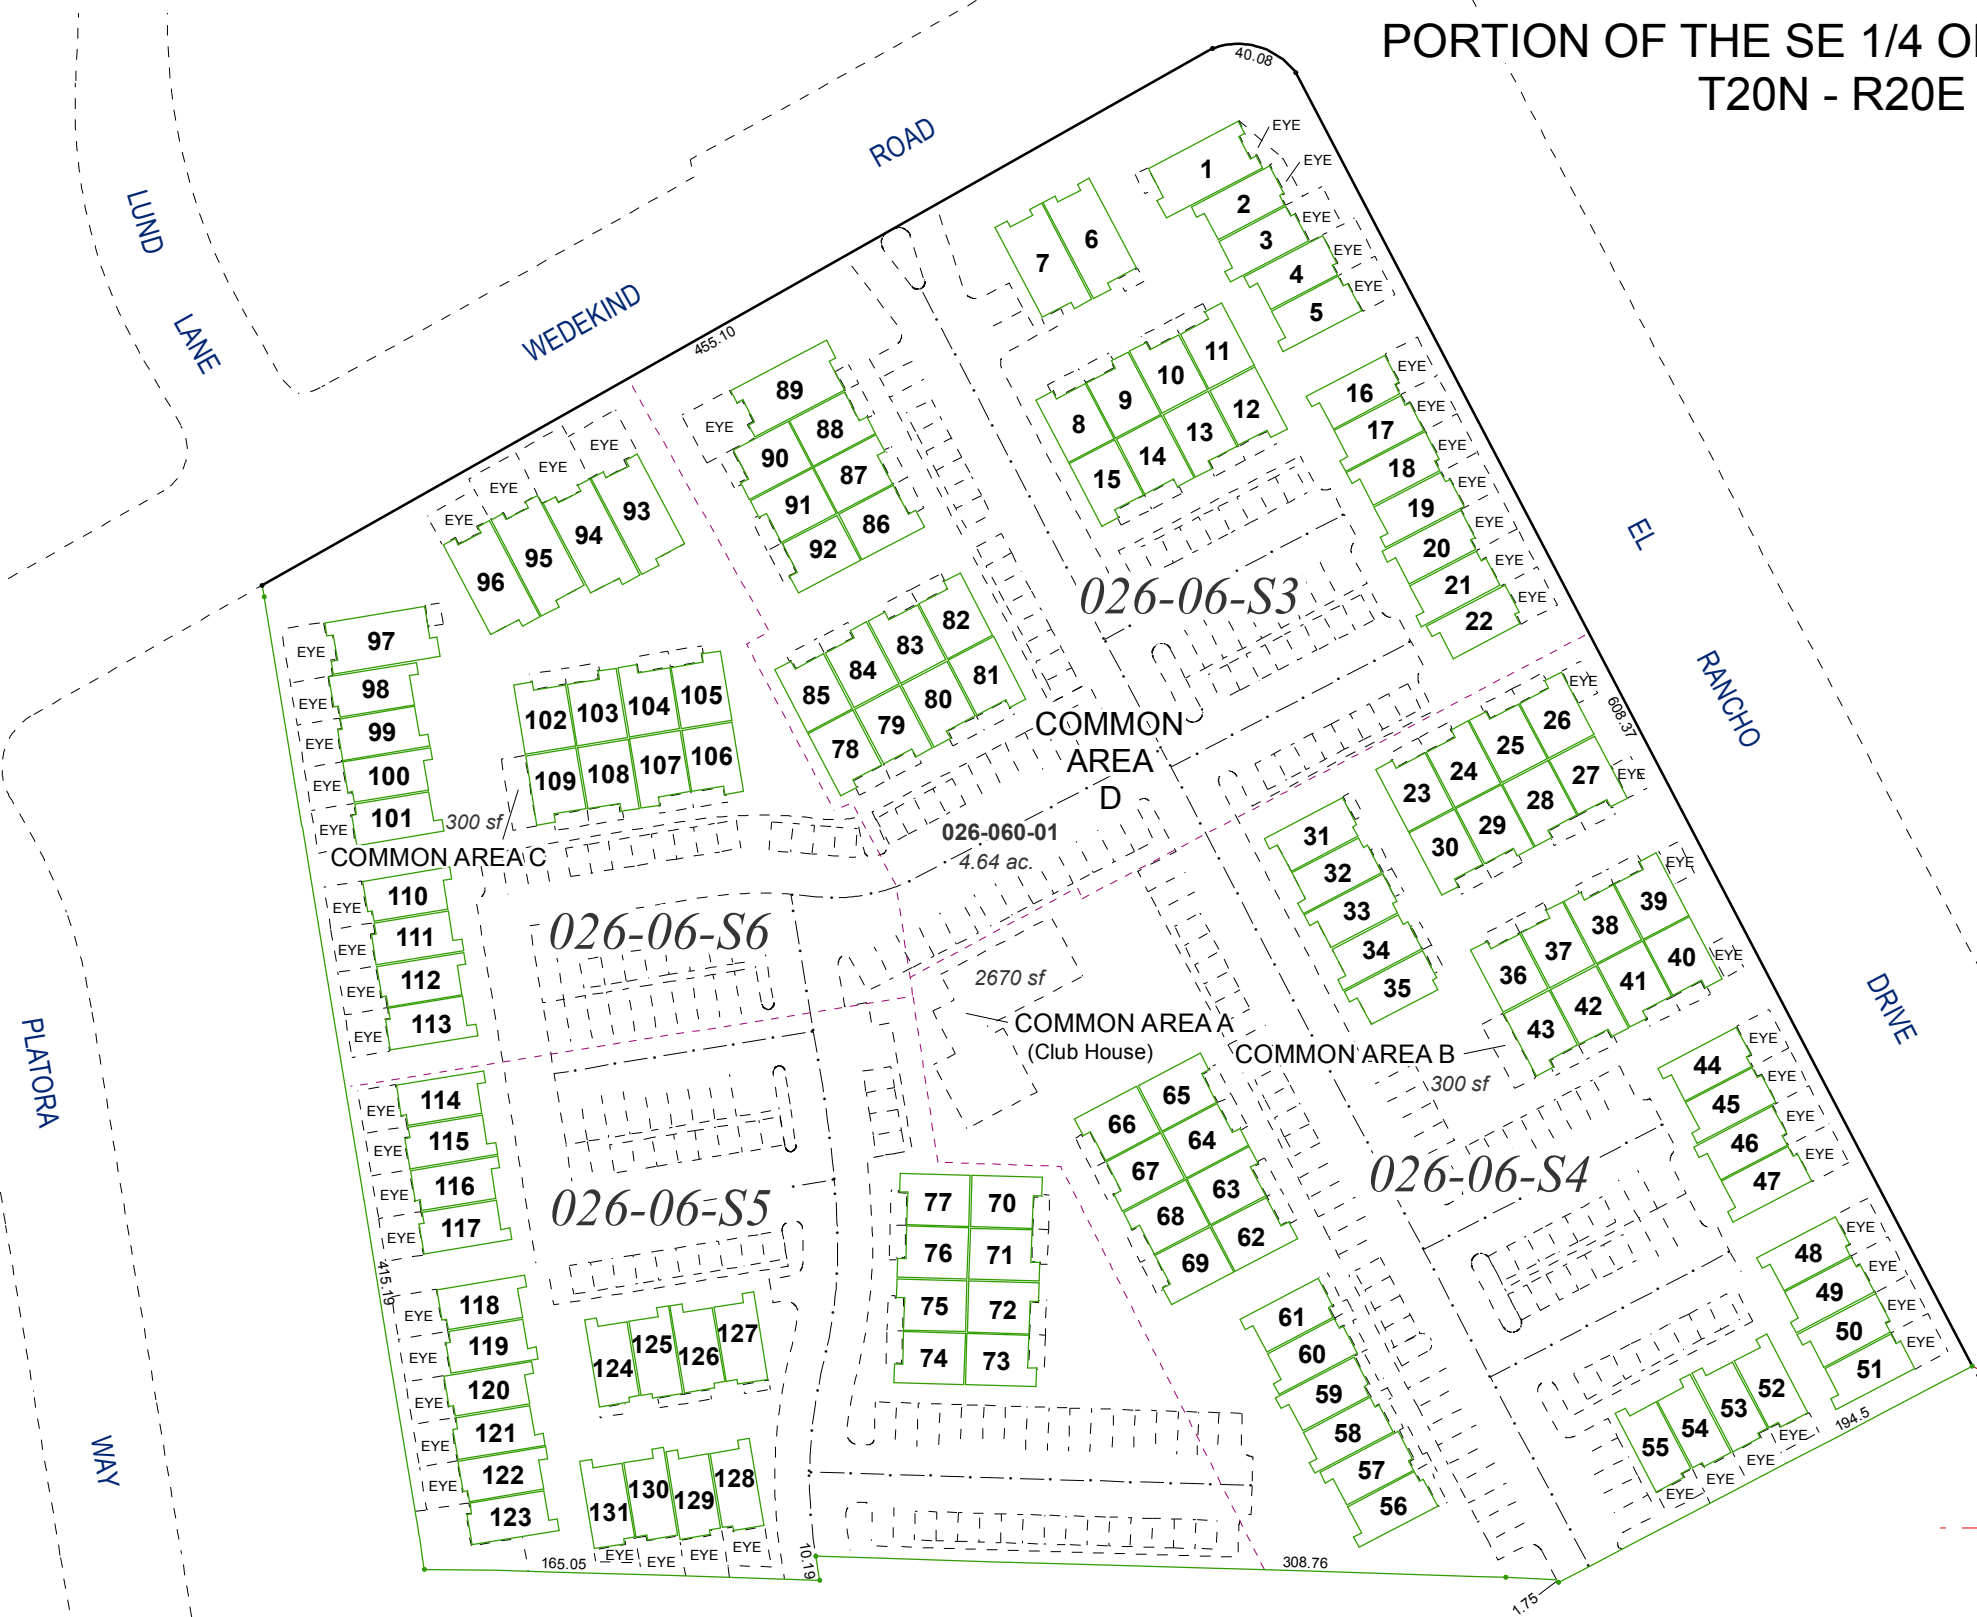



EYE = Exclusive Yard Element

Assessor's Map Number
026-06-S2

STATE OF NEVADA
WASHOE COUNTY
ASSESSOR'S OFFICE
Michael E. Clark, Assessor
1001 East Ninth Street
Building D
Reno, Nevada 89512
(775) 328-2231

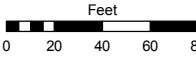

1 inch = 80 feet

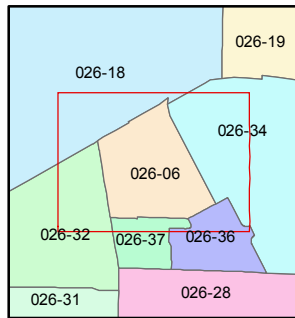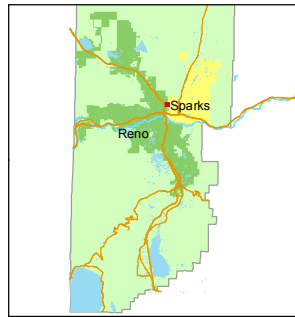

created by: TWT 9/16/2015
last updated: _____
area previously shown on map(s)
026-34

NOTE: This map was prepared for the use of the Washoe County Assessor for assessment and illustrative purposes only. It does not represent a survey of the premises. No liability is assumed as to the sufficiency or accuracy of the data delineated hereon.