


(#4667)
MOUNTAIN MEADOWS CONDOMINIUMS

A CONDOMINIUM SUBDIVISION

PORTION OF THE SE ¼ OF SECTION 31
T20N - R20E

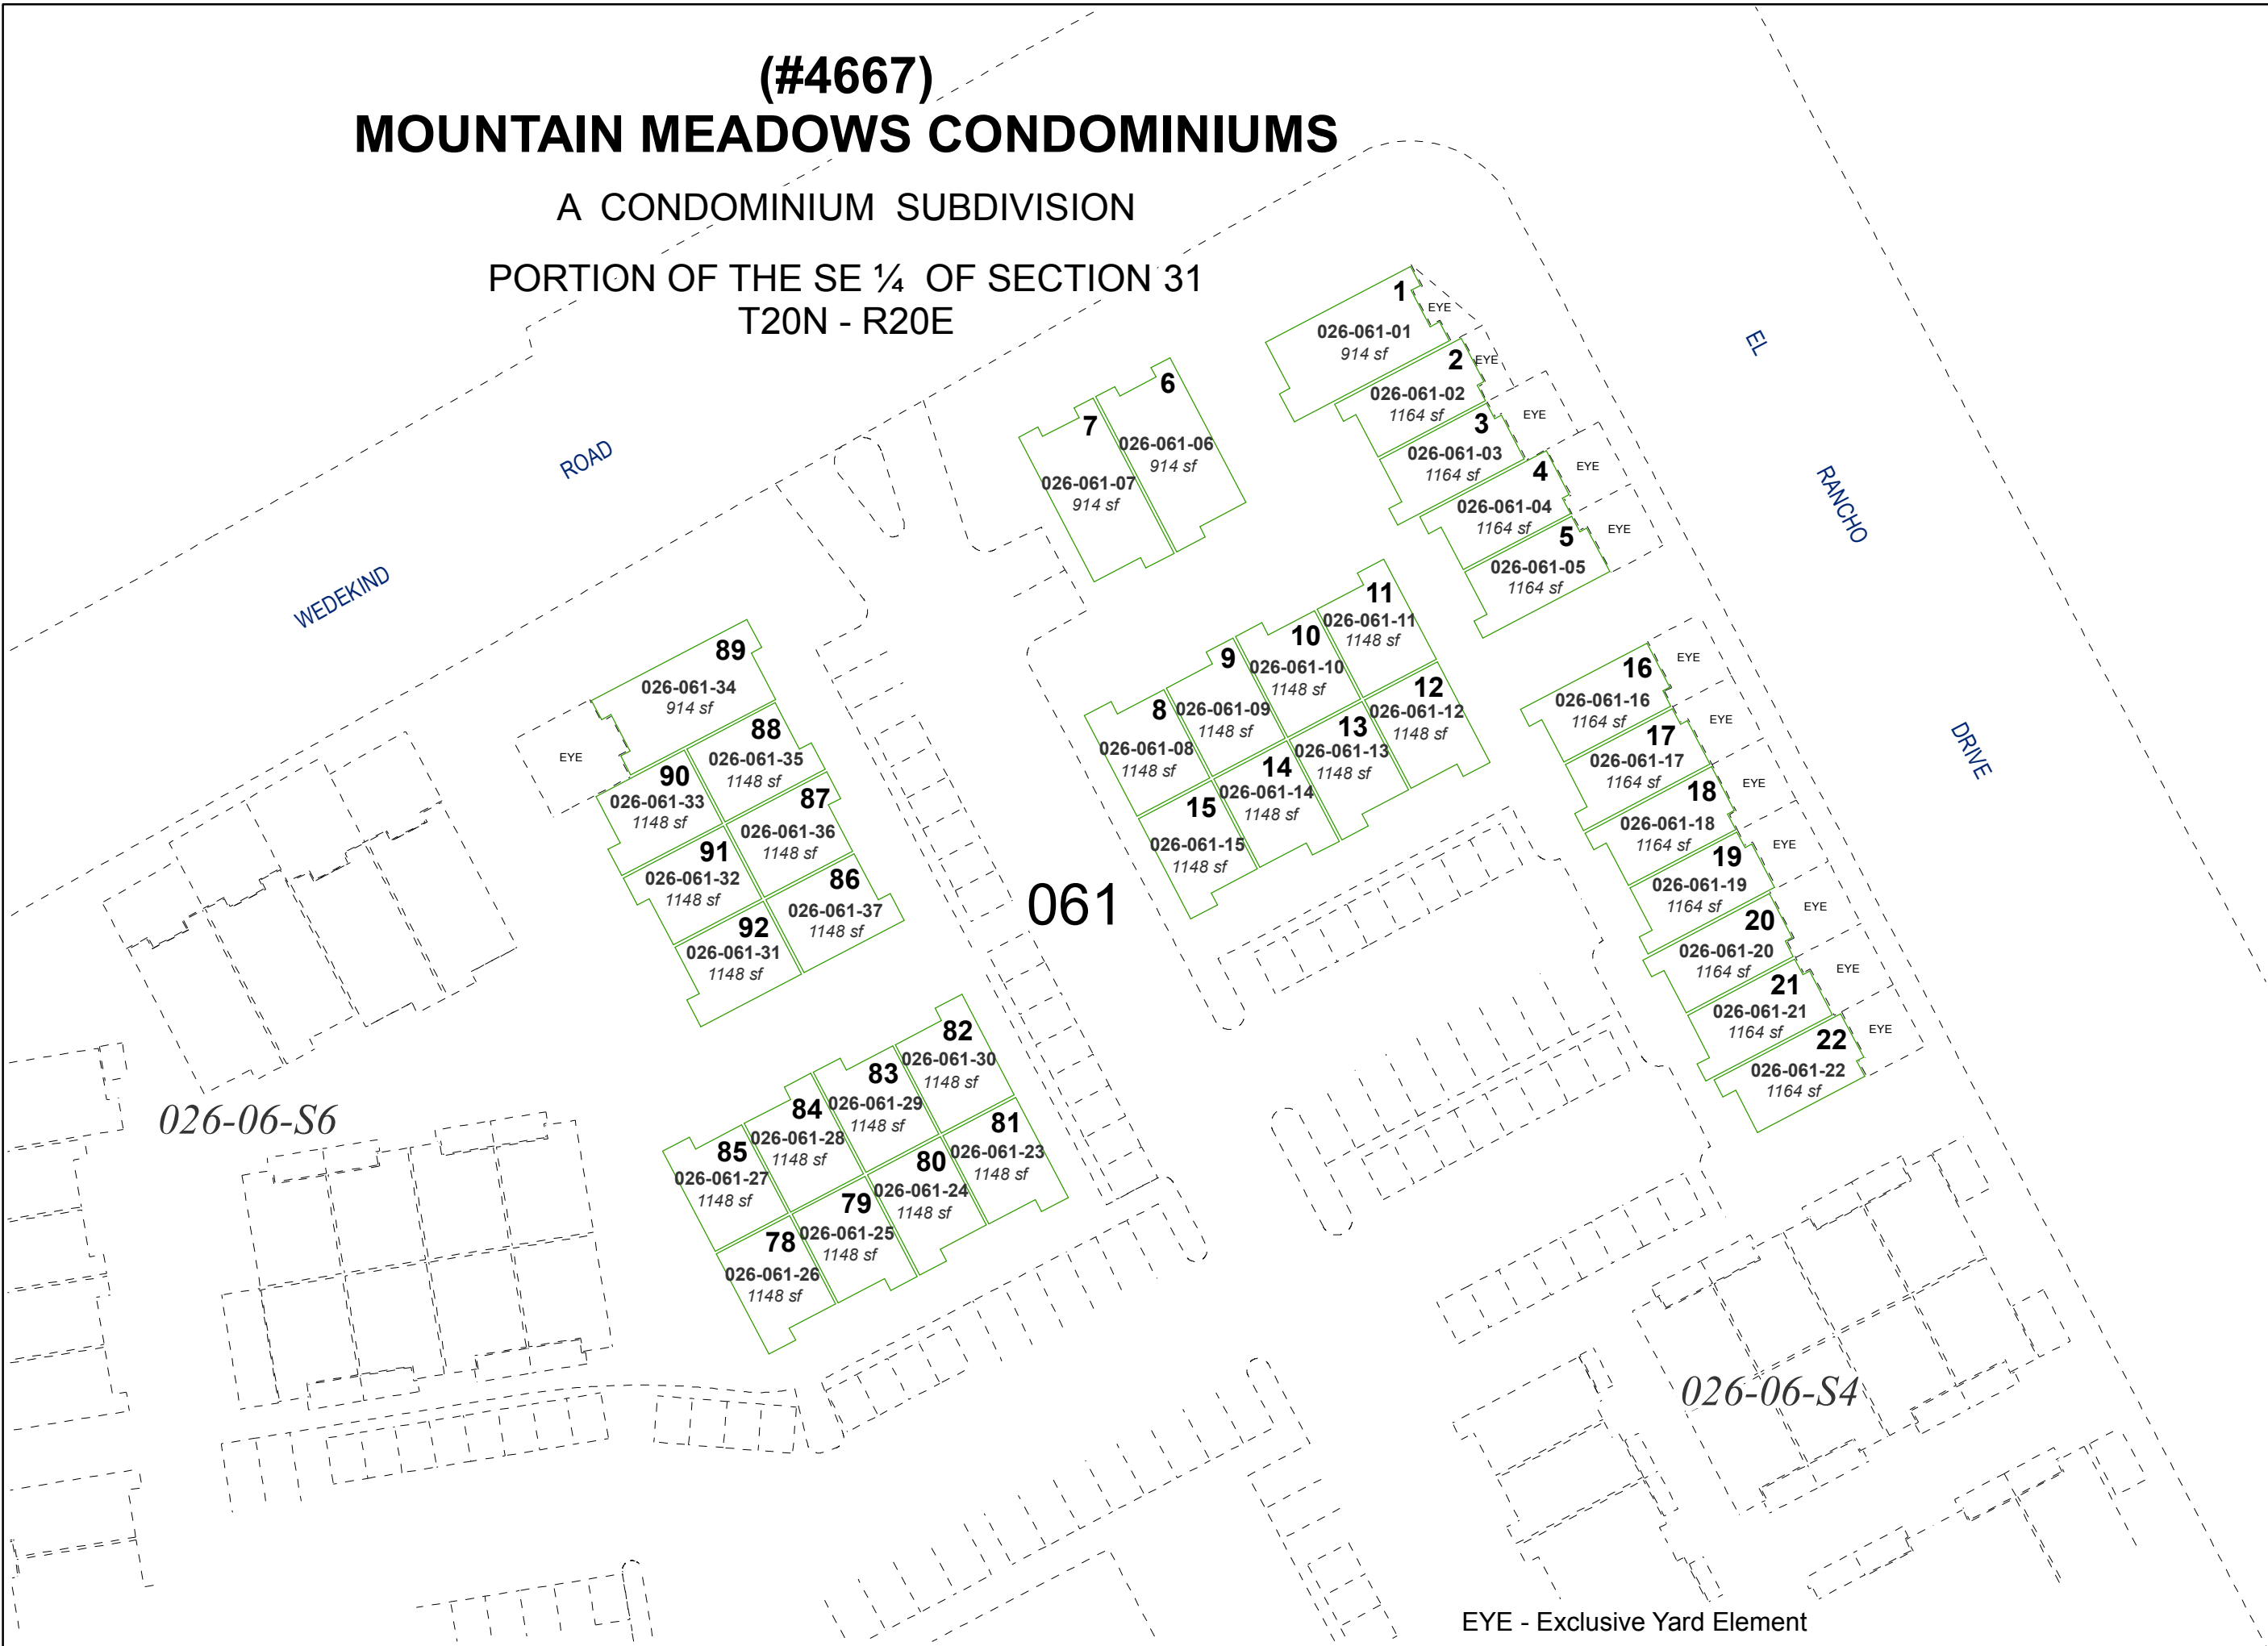

Assessor's Map Number



026-06-S3

STATE OF NEVADA
WASHOE COUNTY
ASSESSOR'S OFFICE
Michael E. Clark, Assessor

1001 East Ninth Street
Building D
Reno, Nevada 89512
(775) 328-2231



1 inch = 40 feet

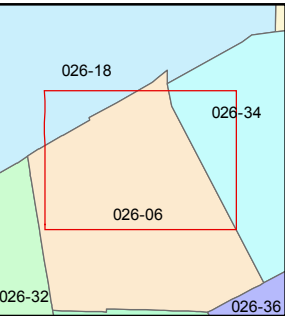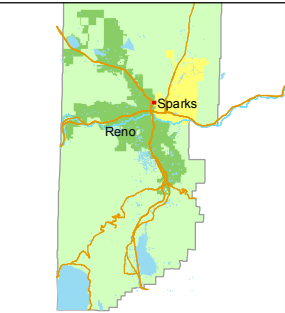

created by: TWT 9/17/2015

last updated: _____

area previously shown on map(s)

026-34

NOTE: This map was prepared for the use of the Washoe County Assessor for assessment and illustrative purposes only. It does not represent a survey of the premises. No liability is assumed as to the sufficiency or accuracy of the data delineated hereon.

EYE - Exclusive Yard Element