


(#45)
SUBDIVISION OF
P.J. KELLY'S RANCH
RECORD OF SURVEY #393
RECORD OF SURVEY #714
PORTION OF THE SW¼
SECTION 31, T20N - R20E

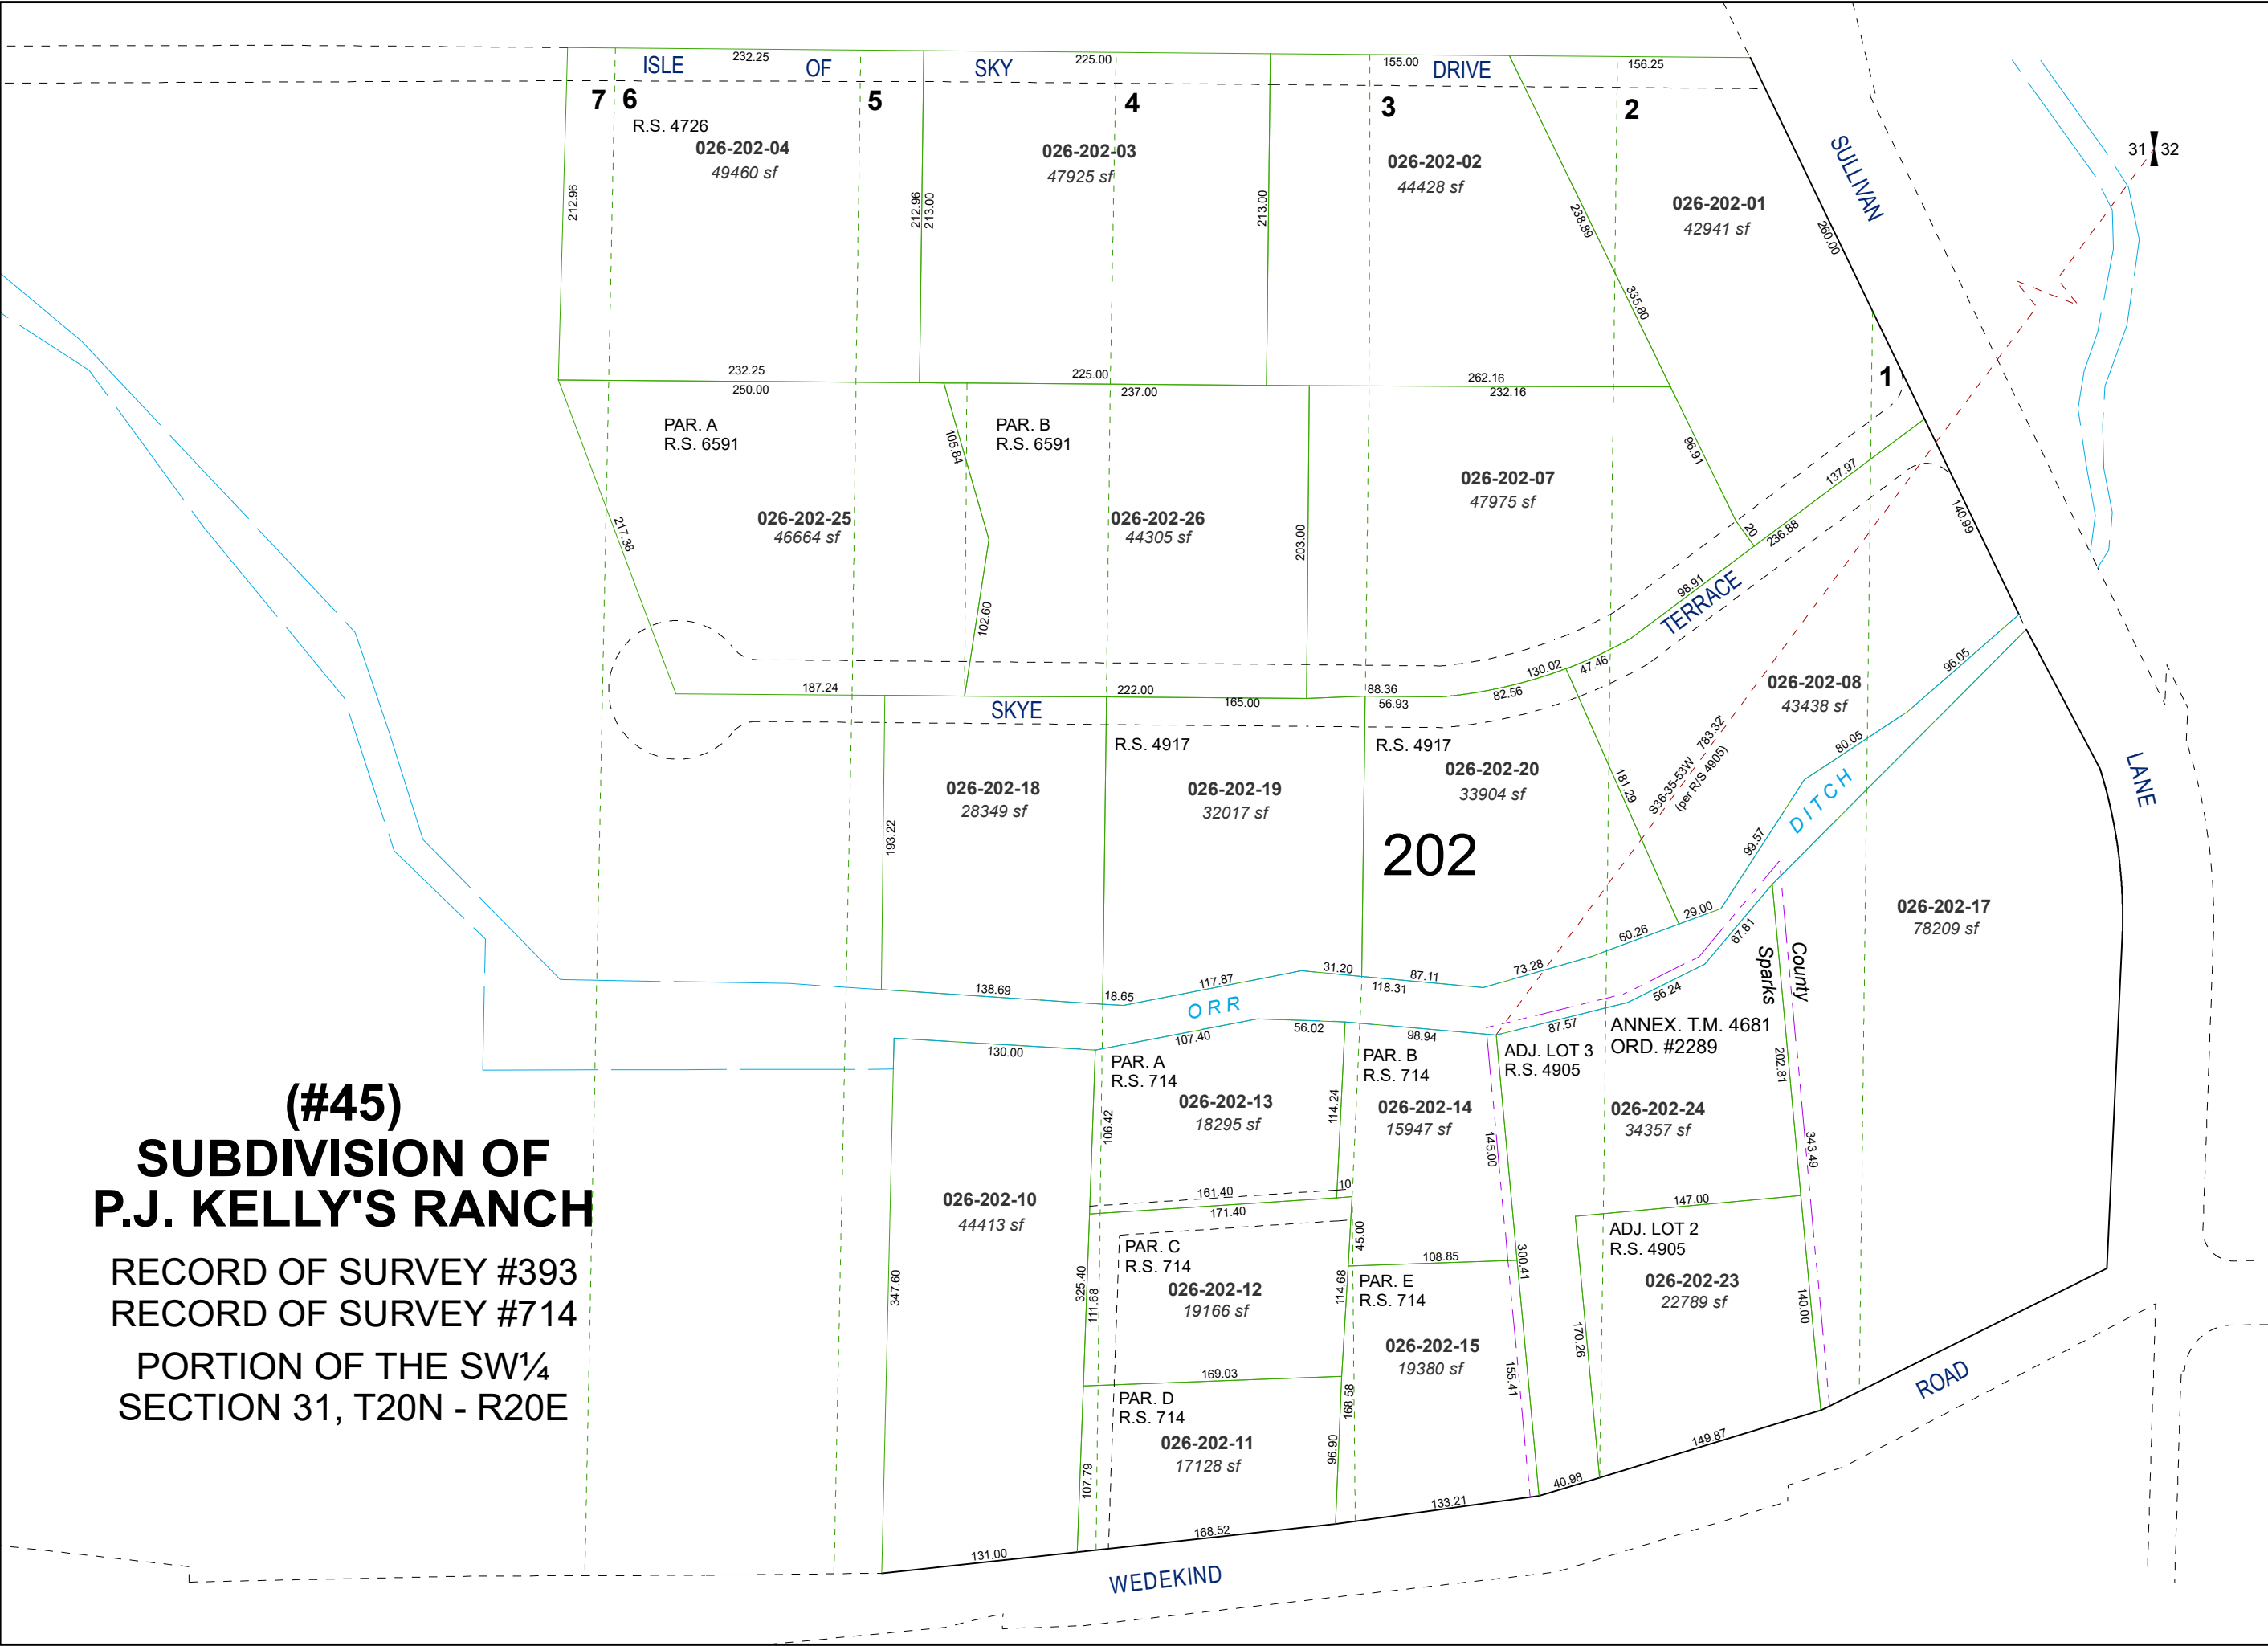

Assessor's Map Number



026-20

STATE OF NEVADA
WASHOE COUNTY
ASSESSOR'S OFFICE
1001 East Ninth Street, Building D
Reno, Nevada 89512
(775) 328-2231



Feet
0 25 50 75 100

1 inch = 100 feet

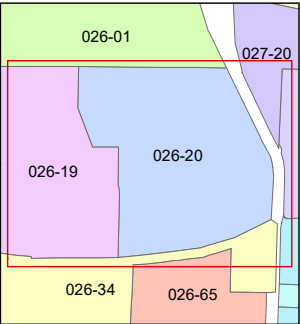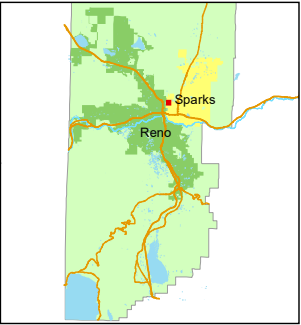

created by: TWT 4/12/2010

updated: JKF 11/14/24

area previously shown on map(s):

NOTE: This map was prepared for the use of the Washoe County Assessor for assessment and illustrative purposes only. It does not represent a survey of the premises. No liability is assumed as to the sufficiency or accuracy of the data delineated hereon.