


(#1513)
MEADOWVIEW TERRACE
UNIT 3A


A TOWNHOUSE SUBDIVISION

POR. OF NE 1/4 OF NW 1/4 OF SEC. 31
T20N - R20E

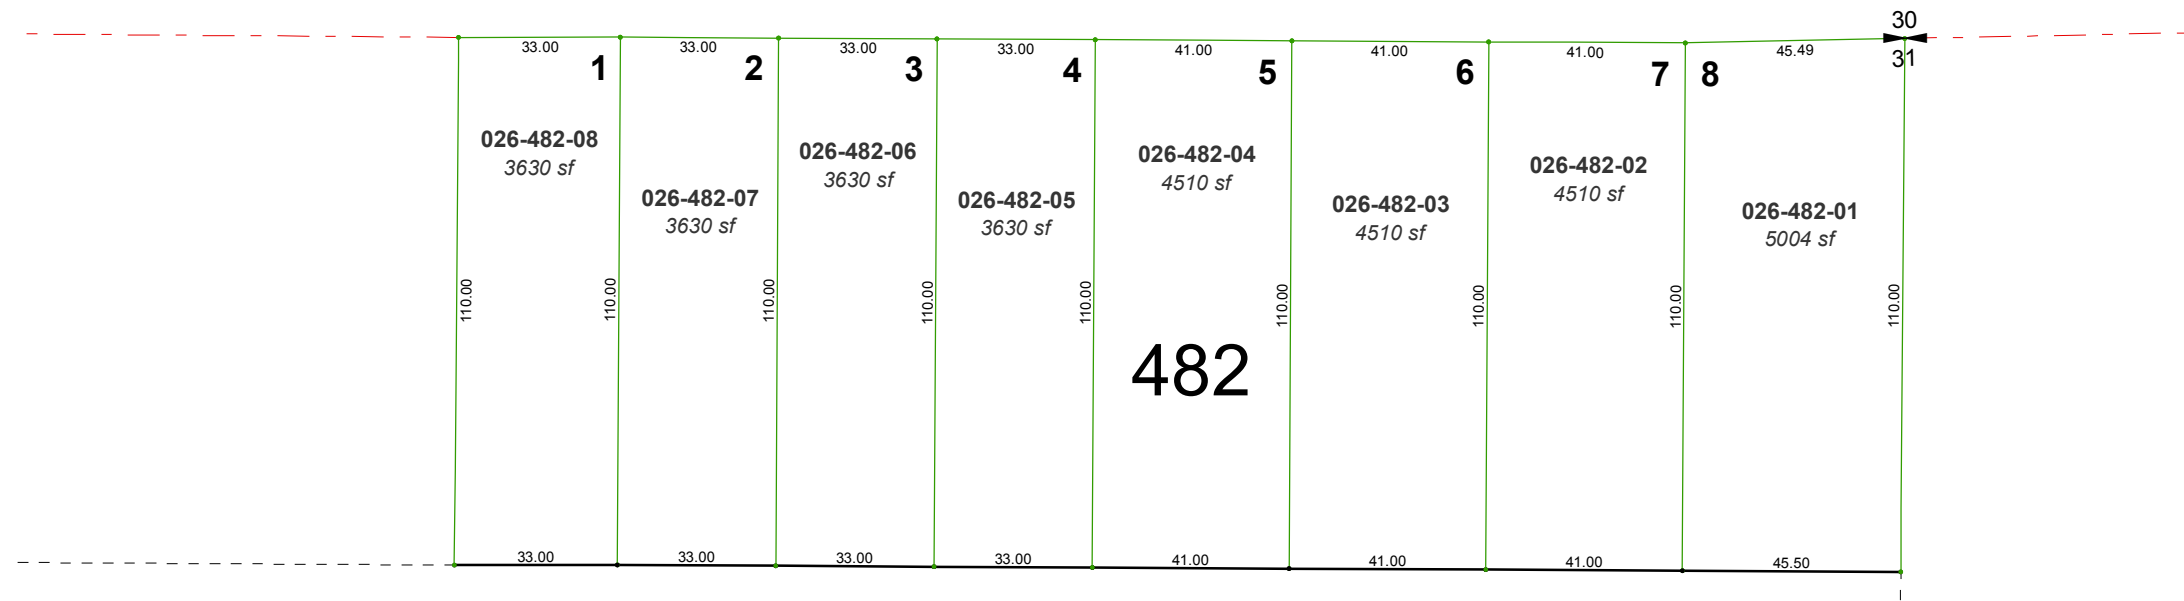

STARKS

WAY

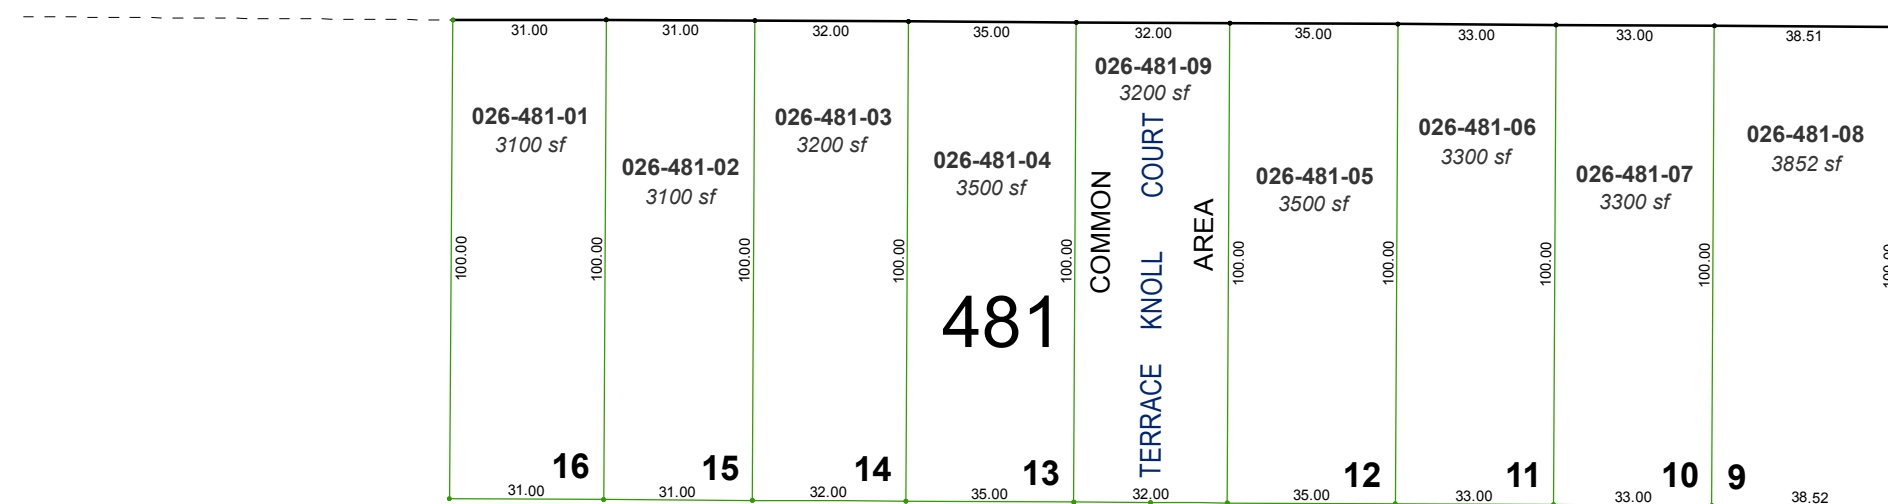


Assessor's Map Number



026-48

STATE OF NEVADA
WASHOE COUNTY
ASSESSOR'S OFFICE
Michael E. Clark, Assessor

1001 East Ninth Street
Building D
Reno, Nevada 89512
(775) 328-2231

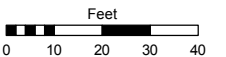

1 inch = 40 feet

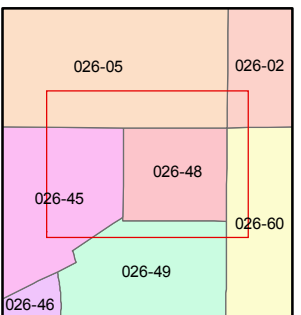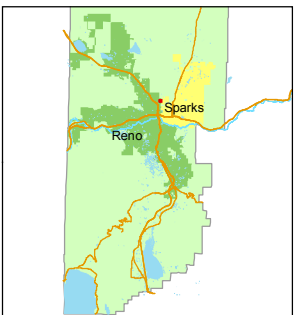

created by: TWT 8/28/2015

last updated: _____

area previously shown on map(s)

NOTE: This map was prepared for the use of the Washoe County Assessor for assessment and illustrative purposes only. It does not represent a survey of the premises. No liability is assumed as to the sufficiency or accuracy of the data delineated hereon.