


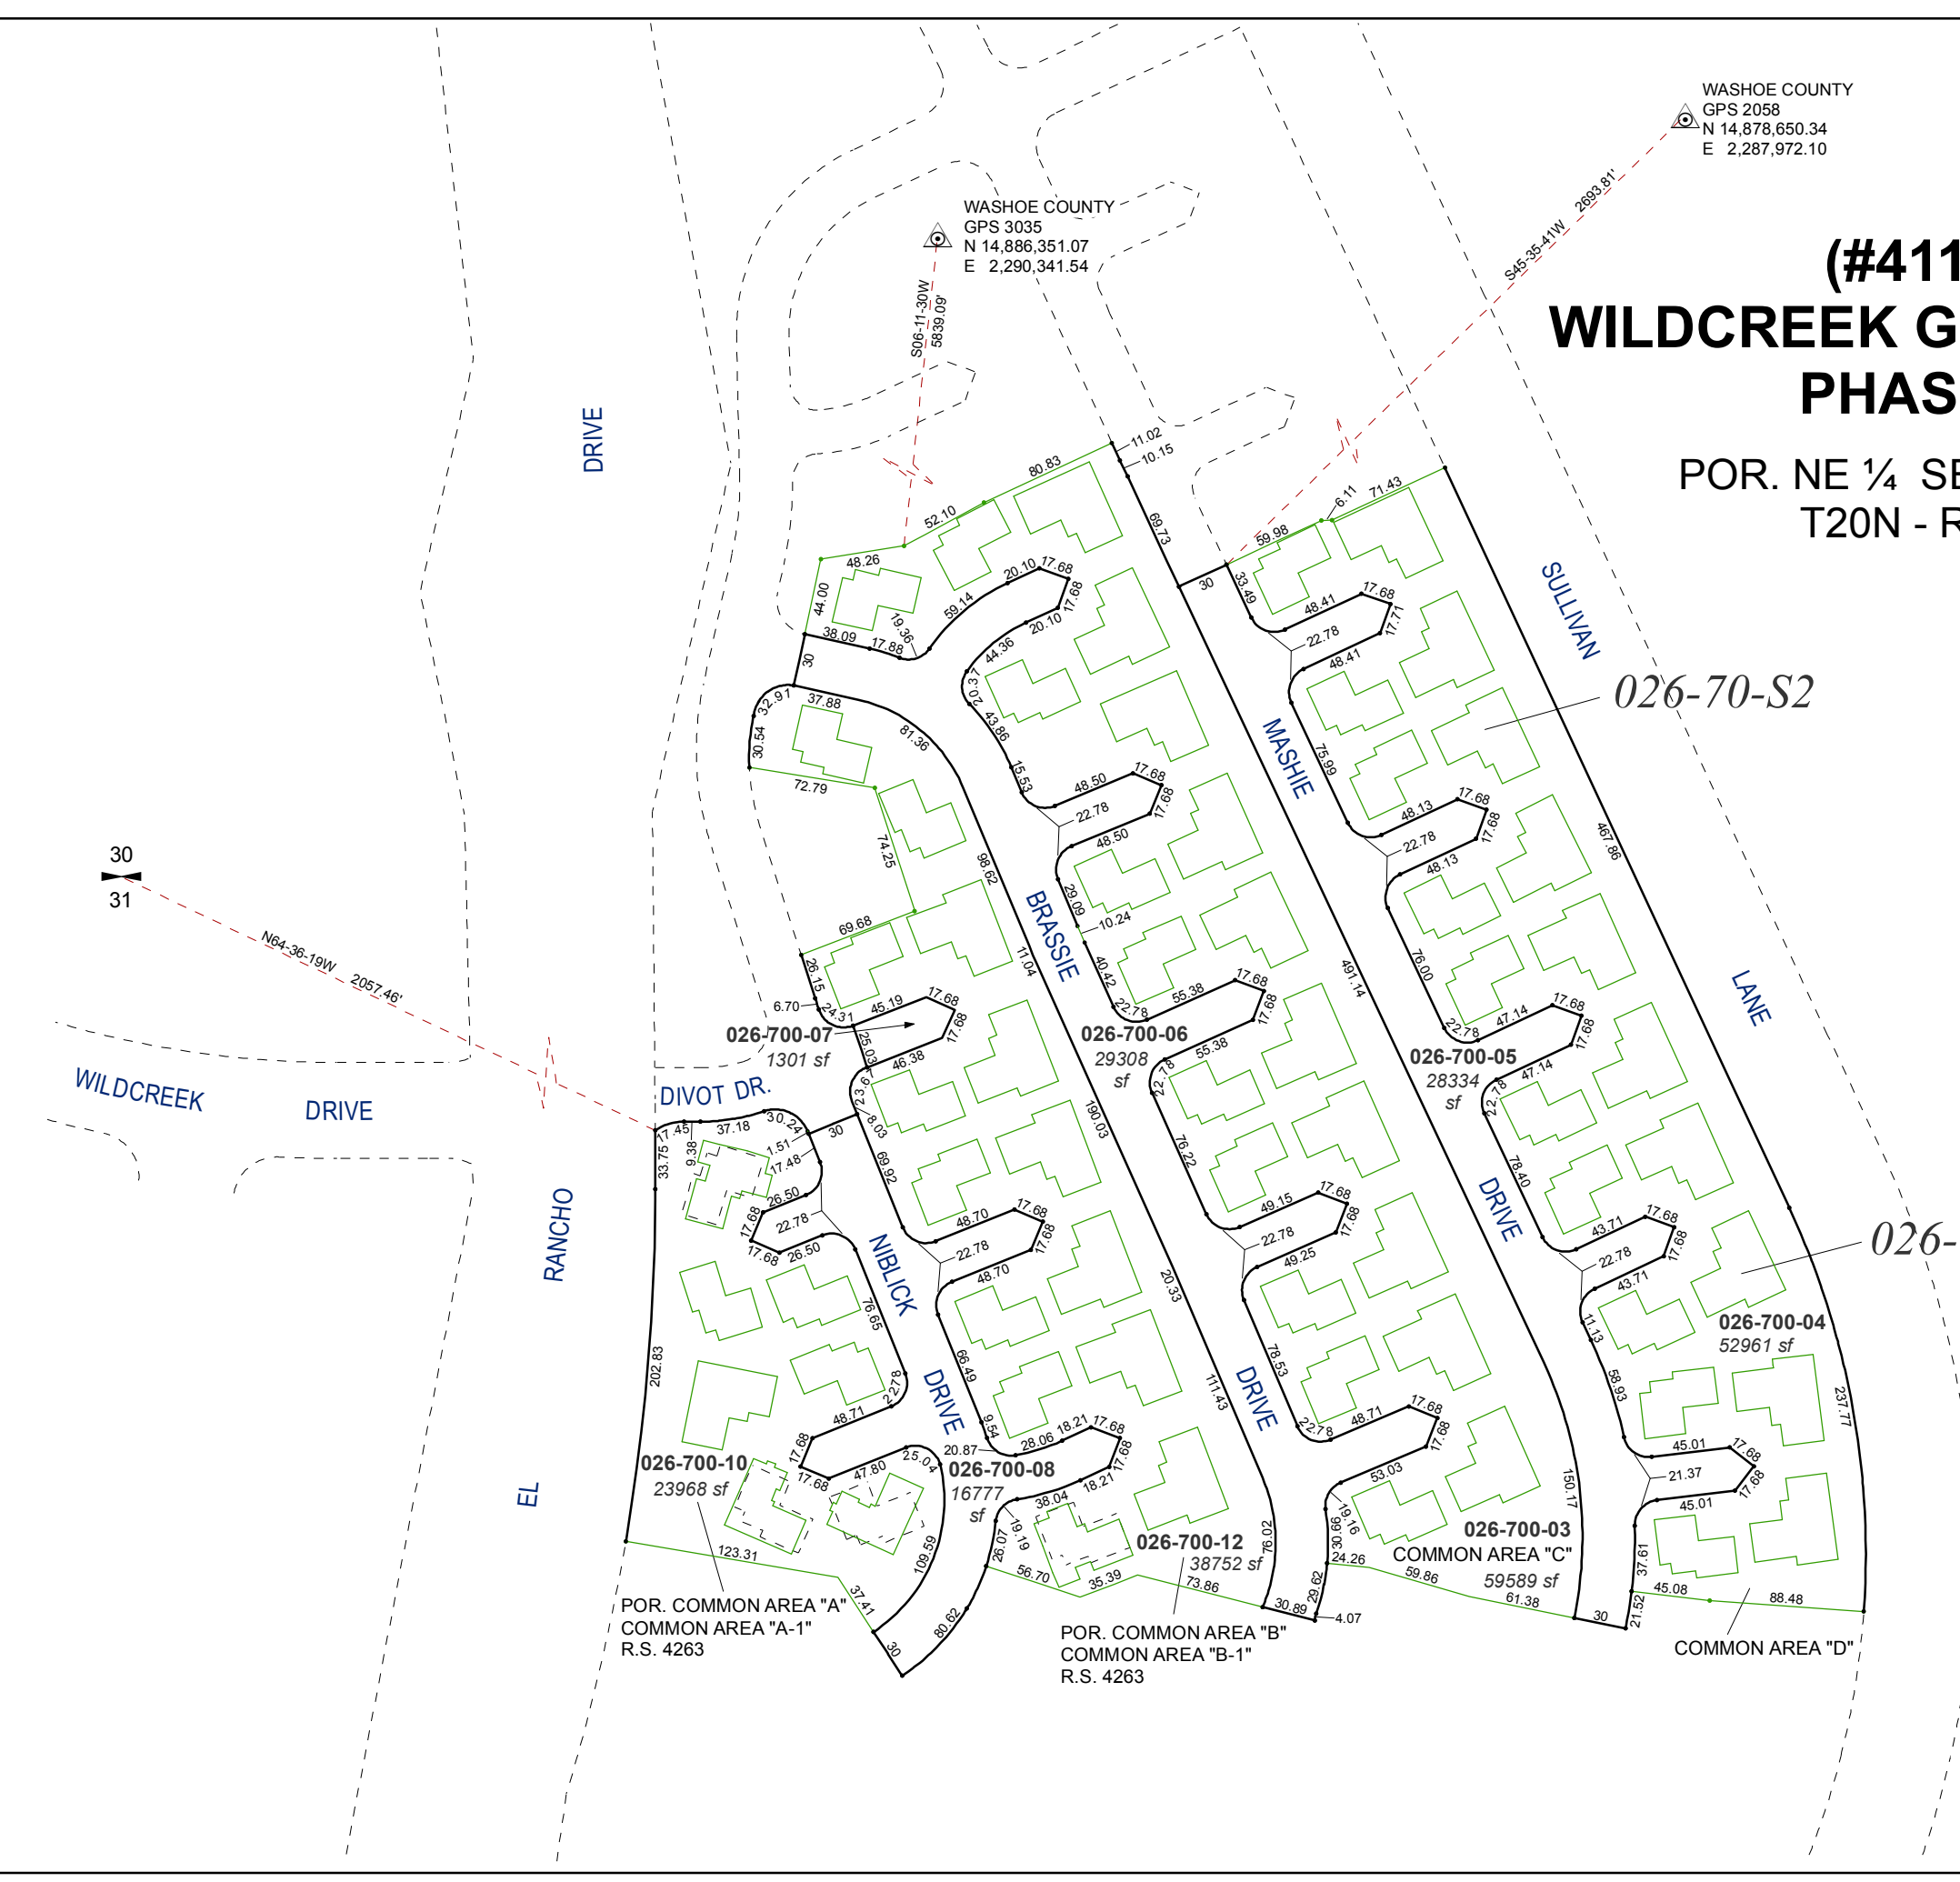

(#4114)
WILDCREEK GOLF VILLAS
PHASE II

POR. NE ¼ SECTION 31
 T20N - R20E

026-70-S2


026-70-S1

Assessor's Map Number



026-70

STATE OF NEVADA
WASHOE COUNTY
ASSESSOR'S OFFICE
 Michael E. Clark, Assessor

1001 East Ninth Street
 Building D
 Reno, Nevada 89512
 (775) 328-2231

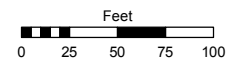

1 inch = 100 feet

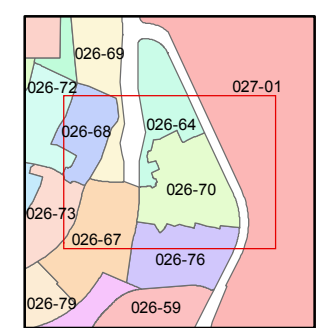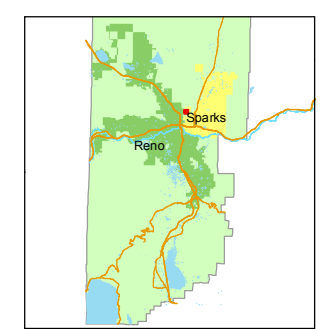

created by: TWT 9/9/2015

last updated: _____

area previously shown on map(s)
026-01

NOTE: This map was prepared for the use of the Washoe County Assessor for assessment and illustrative purposes only. It does not represent a survey of the premises. No liability is assumed as to the sufficiency or accuracy of the data delineated hereon.