


(#4114)
WILDCREEK GOLF VILLAS
PHASE II

POR. NE ¼ SECTION 31
T20N - R20E

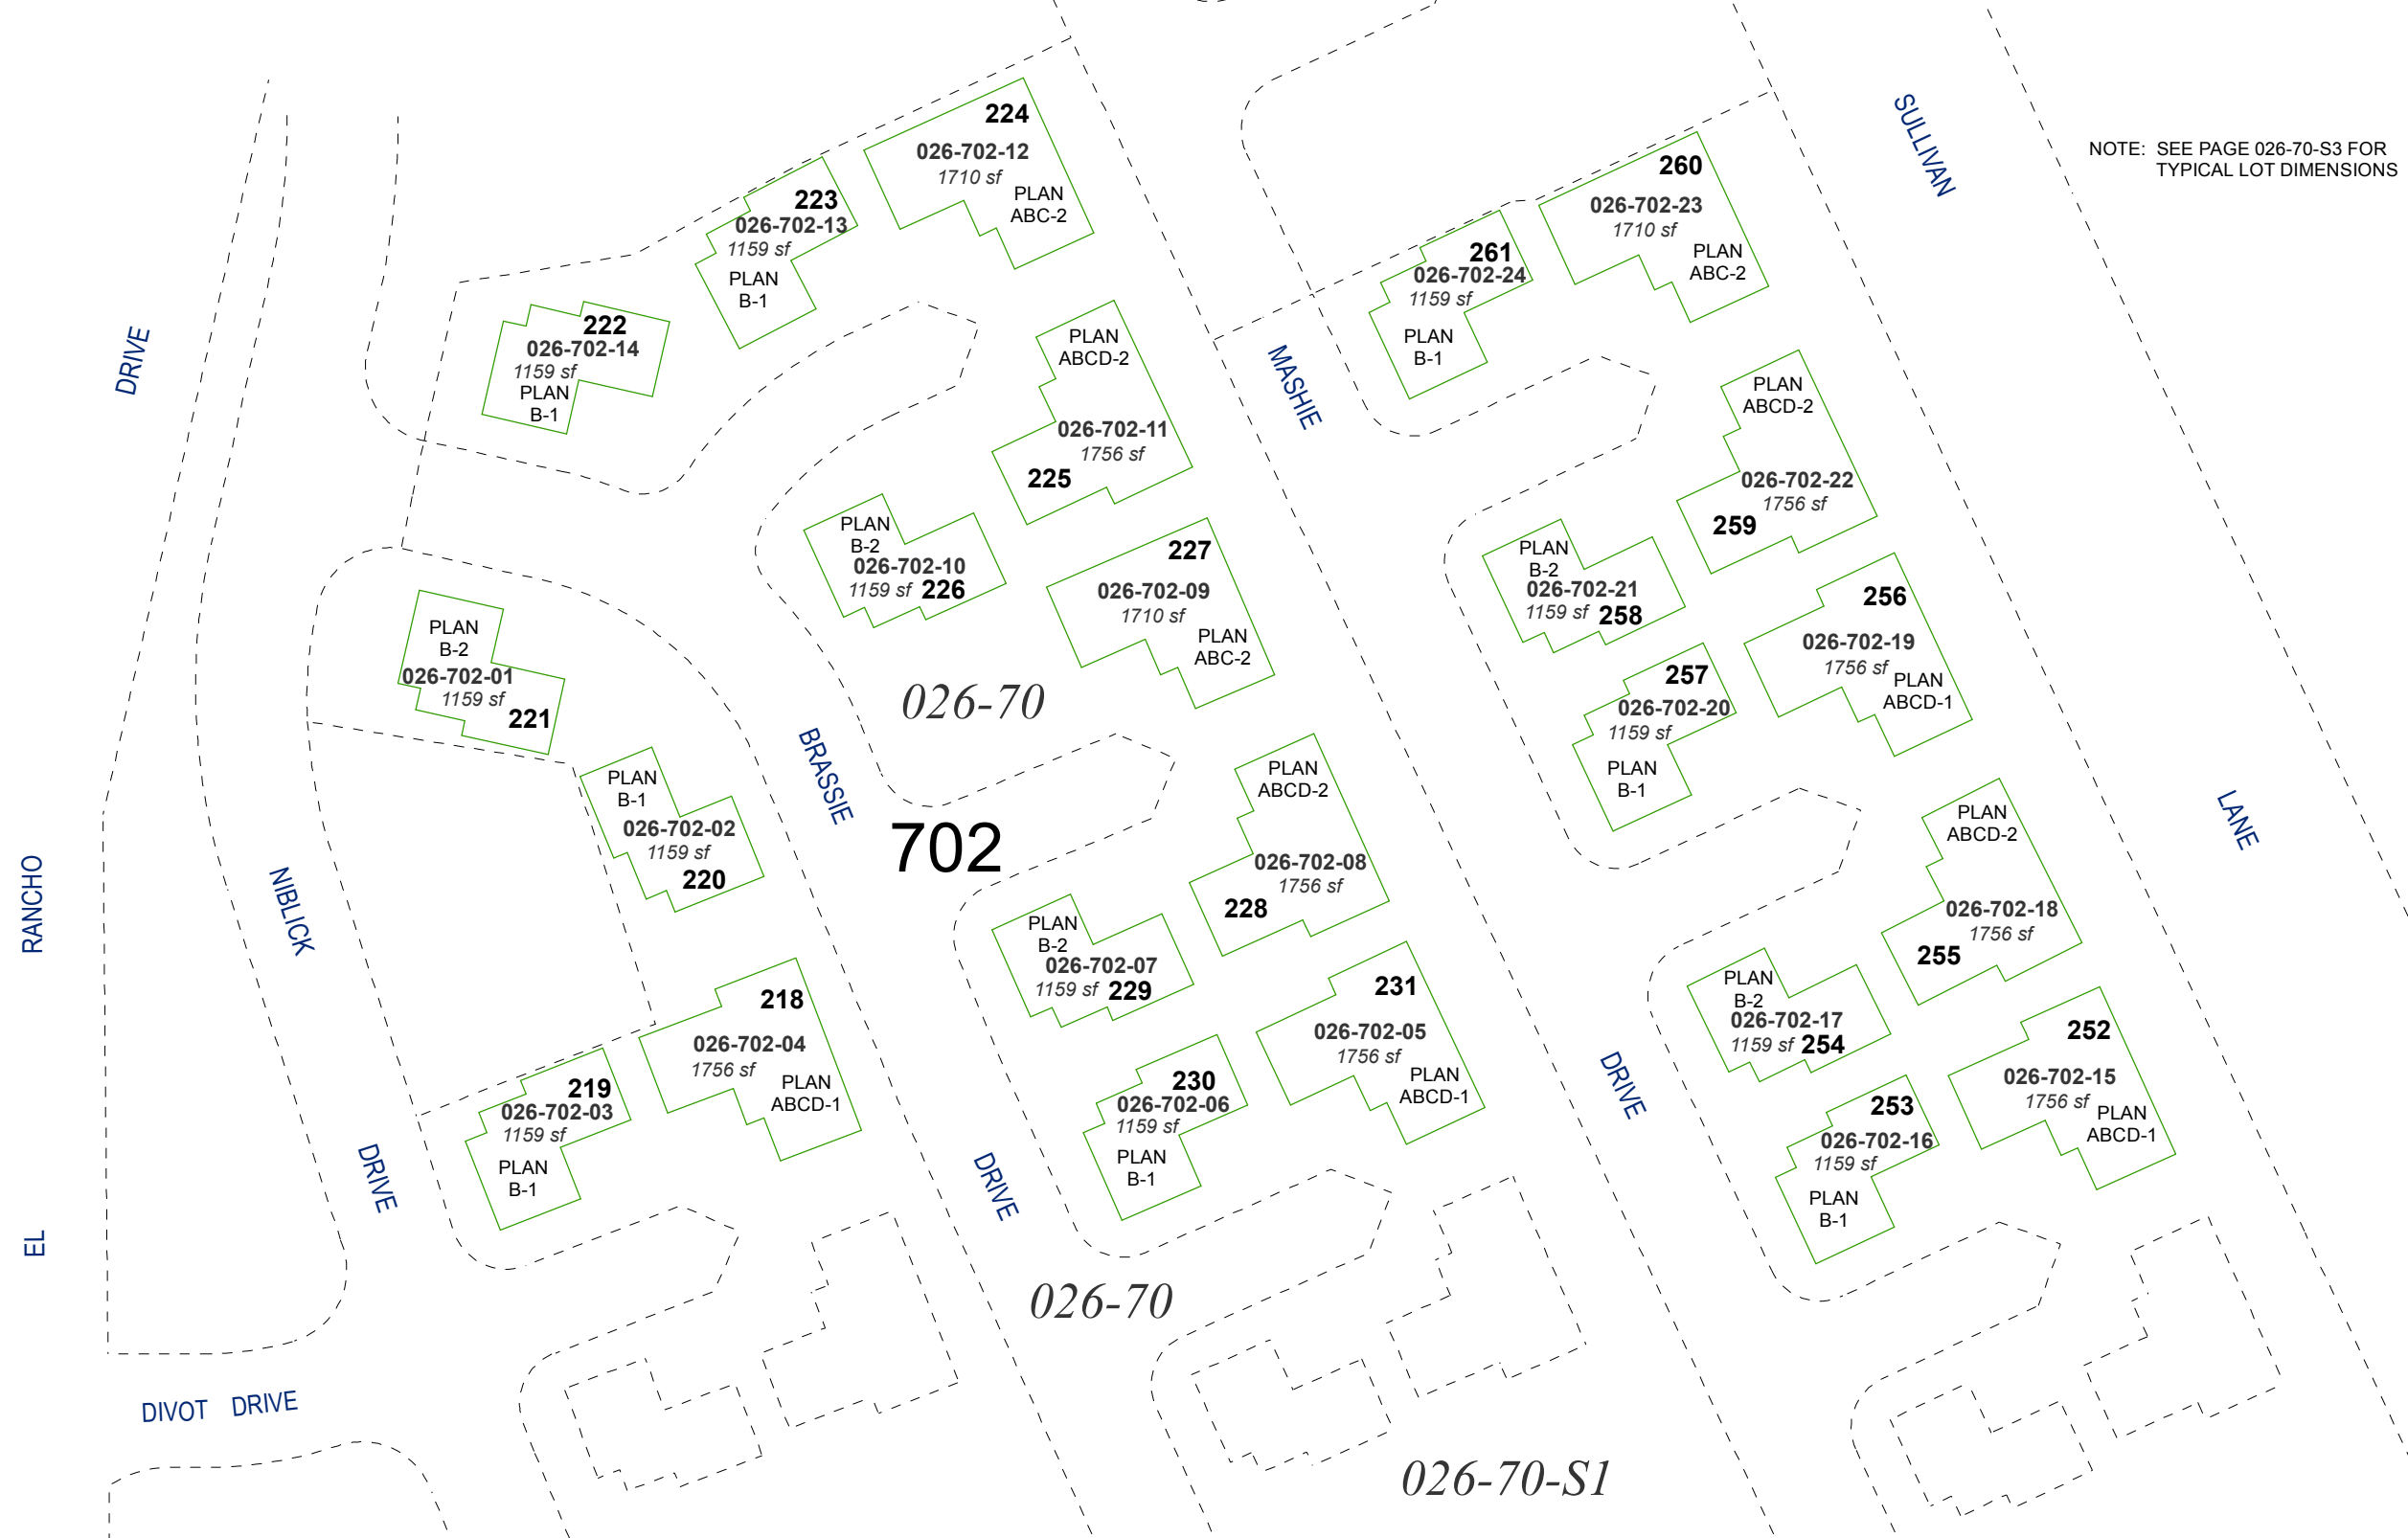


NOTE: SEE PAGE 026-70-S3 FOR
TYPICAL LOT DIMENSIONS



Assessor's Map Number
026-70-S2

STATE OF NEVADA
WASHOE COUNTY
ASSESSOR'S OFFICE
Michael E. Clark, Assessor

1001 East Ninth Street
Building D
Reno, Nevada 89512
(775) 328-2231

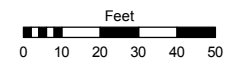

1 inch = 50 feet

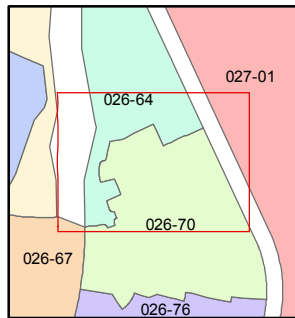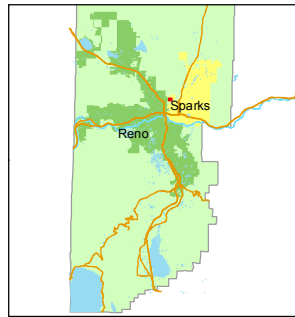

created by: TWT 9/10/2015
last updated: _____
area previously shown on map(s)
026-01

NOTE: This map was prepared for the use of the Washoe County Assessor for assessment and illustrative purposes only. It does not represent a survey of the premises. No liability is assumed as to the sufficiency or accuracy of the data delineated hereon.